

Internal Use Only	
Date Received:	
Acknowledged by:	
Recorded by:	



■

# Warrington Borough Council

## Local Plan

### *Preferred Development Option*

### Regulation 18 Consultation

### Standard Response Form

**July 2017**

## 2: Questions

### Question 1

Do you have any comments to make about how we've worked out the need for new homes and employment land in Warrington over the next 20 years?

**Response:** Please refer to supporting representation attached

## Question 2

Do you have any comments to make about how we've worked out the number of homes and amount of employment land that can be accommodated within Warrington's existing built up areas?

**Response:** Please refer to supporting representation attached

### Question 3

Have we appropriately worked out the amount of land to be released from the Green Belt, including the amount of land to be 'safeguarded'?

**Response:** Please refer to supporting representation attached

#### Question 4

Do you agree with the new Local Plan Objectives?

**Response:** Please refer to supporting representation attached

## Question 5

Do you have any comments to make about how we've assessed different 'Spatial Options' for Warrington's future development?

**Response:** Please refer to supporting representation attached

## Question 6

Do you have any comments to make about how we've assessed different options for the main development locations?

**Response:** Please refer to supporting representation attached

### **Question 7**

**Do you agree with our Preferred Development Option for meeting Warrington's future development needs?**

**Response:** Please refer to supporting representation attached

### **Question 8**

**Do you have any comments to make about our Preferred Development Option for the City Centre?**

**Response:** No comments

### **Question 9**

**Do you have any comments to make about our Preferred Development Option for the Wider Urban Area?**

**Response:** No comments

## Question 10

Do you have any comments to make about our Preferred Development Option for developing the Warrington Waterfront?

**Response:** No comments

### **Question 11**

**Do you have any comments to make about our Preferred Development Option for the Warrington Garden City Suburb?**

**Response:** Please refer to supporting representation attached

## Question 12

Do you have any comments to make about our Preferred Development Option for the South Western Urban Extension?

**Response:** Please refer to supporting representation attached

### **Question 13**

**Do you have any comments to make about our Preferred Development Option for development in the Outlying Settlements?**

**Response:** Please refer to supporting representation attached

## Question 14

Do you agree with our approach to providing new employment land?

**Response:** No comments

## Question 15

Do you agree with our suggested approach for dealing with Gypsy and Travellers and Travelling Showpeople sites?

**Response:** No comments

## Question 16

Do you agree with our suggested approach for dealing with Minerals and Waste?

**Response:** No comments

## Question 17

Having read the Preferred Development Option Document, is there anything else you feel we should include within the Local Plan?

**Response:** Please refer to supporting representation attached



# Paul Butler Associates

Planning, Development & Heritage Consultants

29 September 2017

Warrington Borough Council  
Planning Policy and Programmes  
New Town House  
Buttermarket Street  
Warrington  
Cheshire  
WA1 2NH

16.1087Liii

Dear Sir / Madam

## **Representation on behalf of Stamford Property Holdings in response to the Local Plan Preferred Development Option Regulation 18 consultation**

### Introduction

This representation has been prepared by Paul Butler Associates on behalf of Stamford Property Holdings. The representation is submitted in response to the Local Plan Preferred Options Consultation and supporting evidence base.

The comments put forward in this representation support Stamford Property Holdings land interest for three sites adjacent to the existing settlement of Lymm. The sites known as 'land at Crouchley Lane', 'land at Longbutt Lane' and 'land at Stage Lane' are identified in Appendix 1.

The Council's Local Plan Preferred Options consultation does not specify individual sites within the outlying settlements (which includes Lymm) for allocation and release from the green belt. The allocation of sites has been reserved until the next consultation stage (submission version). To support the Council's consideration of the most appropriate sites for green belt release this representation is supported by a Development Brochure for each site which reflects on various technical studies carried out to date to present a framework vision for the sites going forward. The brochure draws upon the extensive survey and investigation work carried out to date to demonstrate to the Council that the sites are suitable for release from the green belt. The sites represent a deliverable source of housing land with no overriding constraints that would inhibit delivery.

Stamford Property Holdings are supportive of the Local Plan and its progression towards Submission. The remainder of this representation focuses on the aspects of the Local Plan which require greater consideration by the Council to ensure that the 'soundness' of the Plan is not undermined. The matters can be summarised as follows:

- Housing Requirement and Spatial Distribution
- Housing Delivery in the Outlying Settlements
- Green Belt Review Assessment

31 Blackfriars Road, Salford, Manchester M3 7AQ

t. 0161 835 3530 e. [pba@pau.butlerassociates.co.uk](mailto:pba@pau.butlerassociates.co.uk) w. [www.pau.butlerassociates.co.uk](http://www.pau.butlerassociates.co.uk)

Company no. 3398456, Registered in England and Wales as Paul Butler Associates Ltd

## Housing Requirement and Spatial Distribution

The Local Plan presents a total requirement of 24,220 new dwellings to be delivered over the plan period. This equates to 1,113 new homes per annum over the 20 year period. The overall employment land target for the borough over this period is 381 hectares. The Preferred Options identifies a total urban capacity of 15,429 new homes based on the evidence in the 2017 SHLAA. This leaves a further 8,791 homes to be provided from land that is currently in the green belt.

To cater for this identified need the Preferred Options endorses a strategic approach to land release which predominately focuses on a Garden City suburb capable of accommodating 6,000 new homes and an urban extension to the south west of Warrington of up to 2,000 new homes. The remaining requirement is then distributed within the outlying settlements. The settlement of Lymm is identified as being capable of accommodating 500 new homes on land currently within the green belt.

Stamford Property Holdings are supportive of the increase in the housing requirement from that identified in the Issues and Options consultation but consider that the identified housing requirement does not go far enough. The scale of economic growth identified is not aligned with previous economic growth of the borough which would suggest that an increase in housing provision is still desirable.

In terms of the spatial distribution of the required housing. The Preferred Option outlines a capacity of 15,429 within the urban area, this would require the majority of the identified sites within the 2017 Strategic Housing Land Availability Assessment coming forward during the plan period. The assumption that this level of delivery will be achieved is problematic. To achieve a 100% implementation of all these sites is optimistic, some sites will inevitably stall and fail to come forward. The government's housing white paper (DCLG February 2017) comments that more than a third of new homes that were granted planning permission between 2010/2011 and 2015/16 have yet to be built.

The Preferred Spatial Option also relies on a small number of large strategic sites to deliver a significant proportion of the identified housing need. Such large strategic sites typically are complex to deliver with significant infrastructure requirements which can slow down delivery rates. The reliance of a small number of large strategic sites means it is unrealistic that the required levels of growth will be delivered. The Council's evidence base for the Local Plan in the 2017 SHLAA examines that past delivery rates are significantly below the anticipated 1,113 new dwellings per annum required. In fact, completions has only exceeded 700 dwellings per annum on one occasion in the last ten years. A preferred approach to housing delivery which focuses on a few complex large sites is therefore unrealistic if the Council are to achieve their strategic aims.

The Call for Sites exercise identified significant capacity within the green belt to deliver the required amount of homes. Stamford Property Holdings would therefore urge the Council to consider identifying a larger proportion of housing at sustainable settlements such as Lymm in order to achieve flexibility within the delivery of the Plan. The sites at Crouchley Lane, Lonbutt Lane and Stage Lane are all sustainable and accessible sites which can make a valued contribution to housing delivery.

## Housing Delivery in the Outlying Settlements

As evidenced above, a preferred approach which allocates only 500 dwellings to the settlement of Lymm is unlikely to support the long term housing needs of the borough. Furthermore in considering the sites to come forward for development, it is strongly recommended that a spatial focus on 3/4 + sites is employed rather than restricting growth by opting for one larger site. A spatial focus on a larger number of sites will allow a greater variety in choice to the local housing offer, create competition in the market and would assist with the Council achieving their five year housing supply targets. An alternative approach which focused on delivery through one large site represents a greater risk to housing delivery. As explained earlier in this representation, large sites are intrinsically more complex to deliver and the Council would be tied to working with one developer. Should development stall, this would curtail housing delivery and jeopardise the strategic aims of the Local Plan. An approach which focuses on just one larger development site will also offer little in terms of choice to the local housing market.

The sites presented by Stamford Property Holdings have an indicative capacity of 180 dwellings (land at Crouchley Lane), 180 dwellings (land at Longbutt Lane) and 16 dwellings (Stage Lane). The sites are within the ownership of one landowner and there are no technical constraints to development coming forward. The sites therefore represent a suitable and deliverable location for new development.

In terms of the consultation process, it is noted that the preferred options consultation does not present any substantial option for the outlying settlement rather it seeks to reserve the allocation of individual sites until the submission version of the Local Plan. This is typically the final version of the Plan which a Local Planning Authority seeks to submit for examination in public. To withhold the allocation of individual sites until this late in the consultation process allows limited scope for effective consultation and review, therefore undermining the transparency and soundness of the plan. We would therefore suggest that an additional stage of consultation is factored into the process prior to the submission version.

## Green Belt Review Assessment

Presently the settlement of Lymm is inset from the green belt with the village settlement boundary following the line of the existing built form. The Local Plan Preferred Options is supported by a green belt review (ARUP, 2016) which identifies the site at Crouchley Lane as forming part of parcel LY23 and the site at Longbutt Lane forming part of parcel LY19. The Stage Lane site is identified under parcel LY15.

Paul Butler Associates (representations, 2016) previously commented on the conclusions made within the green belt review and offered a revised green belt assessment for the Crouchley Lane and Longbutt Lane sites which more accurately reflected the status of the site.

### *Crouchley Lane*

Our assessment highlights that the parcel is adjacent to the existing settlement and bounded by strong physical features, including a main road and strong tree belt which provides a continual containment around the perimeter of the site. This would prevent any development within the parcel from encroaching beyond the parcel boundary into the open countryside in neighbouring

parcels, and hence if developed would be likely to have a minimal impact on the overall openness of the Green Belt. Since the previous representation, the land at Lymm rugby club has received planning permission for a major redevelopment which includes the provision of new homes in the green belt. This will have a significant impact on the assessment of this parcel reducing the contribution made under purpose 3 (to assist in safeguarding the countryside from encroachment). In terms of purpose 4 (to preserve the setting and special character of historic towns) the green belt review assessment adopts a generic approach whereby a site within 250 metres of a Conservation Area is deemed to make a strong contribution against this criteria. Defining 'setting' in heritage terms is much more complex than applying a figure and judging everything within the buffer in the same manner. Historic England have provided specific guidance on defining the setting of heritage assets (Planning Advice Note 3: The Setting of Heritage Assets), we would recommend that the setting of each site is reviewed on a case by case basis having regard to specialist advice. Paul Butler Associates (Planning and Heritage Consultants) have reviewed the setting of the designated heritage assets in proximity to the site and conclude that there would be no material impact on the setting of these assets. We therefore conclude that the site makes a weak contribution to the purposes of including land within the green belt. Further information in respect of the above can be found in the submitted Development Brochure, the previous 2016 representation is included in Appendix 2.

#### *Land off Longbutt Lane*

The site at Longbutt Lane is surrounded by built form on its western, southern and eastern boundaries. Our assessment (December, 2016) highlights that the surrounding built form results in the parcel having a limited degree of openness. The settlement of Lymm adjoins the parcel to the south and west and the built form of Lymm high School and residential properties on Oughtrington Lane adjoin to the east. Development within this parcel would infill this element of the settlement with negligible impact of the character and openness of the wider green belt and landscape. The supporting development brochure demonstrates how the site could be developed sensitively having regard to the surrounding context.

#### *Land off Stage Lane*

It is noted that the site is identified as making a weak contribution towards the purposes of including land within the green belt. We support the observations made in the green belt review in this respect.

#### Summary

Stamford Property Holdings submit that the sites at Crouchley Lane, Longbutt Lane and Stage Lane are suitable for release from the green belt within the next phase of the Local Plan consultation in order to meet the Councils objectively assessed housing need. This representation and the supporting development brochure demonstrates the suitability of the sites for new development concluding that there are no significant constraints to restrict development of the type identified coming forward in this location.


This representation also examines the Local Plan Preferred Option and highlights areas where further consideration is required in order to make the plan sound.

Stamford Property Holdings look forward to continued involvement within the Local Plan as the strategic options are developed.

Yours faithfully



**APPENDIX 1: SITE LOCATIONS**

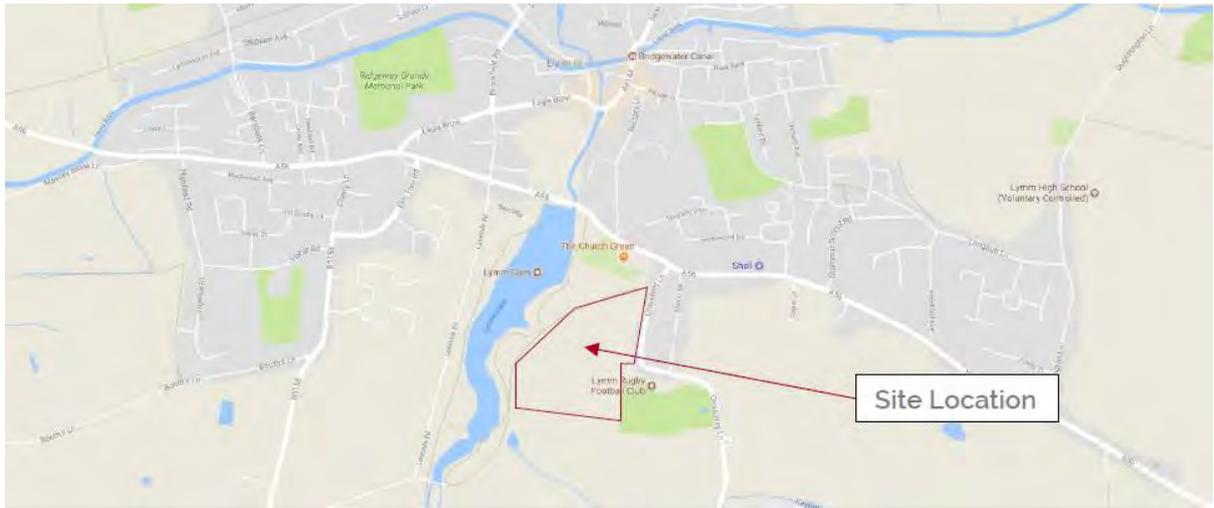

Land at Crouchley Lane



Land at Longbutt Lane



Land at Stage Lane

**APPENDIX 2: PREVIOUS REPRESENTATIONS, DECEMBER 2016.**



**Paul Butler Associates**  
Planning, Development & Heritage Consultants

05 December 2016

Planning Policy  
Warrington Borough Council  
New Town House  
Buttermarket Street  
Warrington  
WA1 2NH

16.1087Li

Sent by email 05 December 2016

Dear Sir / Madam

**Call for Sites Nomination and Local Plan combined response: Land adjacent to Lymm Rugby Club, Lymm**

I am writing on behalf of my client FH Cookson & Sons to nominate a site as part of the Local Plan Review Call for Sites exercise. This letter accompanies the completed 'Call for Sites Registration Form' dated 05 December 2016 and a Site Location Plan (Appendix A).

The nomination relates to an edge of settlement site forming land adjacent (west) to Lymm Rugby Club (*grid ref Easting: 368316 Northing: 386625*). The site is identified by the submitted Site Location Plan. The site is approximately 8 hectares in size and as part of this nomination, on behalf of my client FH Cookson & Sons, we suggest that the site could be used for new housing development. There are no significant constraints or designations affecting the future development of the site that could not be overcome during the design process. The site is considered to be a suitable location for residential development and could be achievable within 0-5 years.

The remainder of this letter examines the following to support our client's submission:

- The suitability of the site for removal from the green belt providing an assessment of the site and its performance against the five purposes of the green belt set out in paragraph 80 of the NPPF;
- An assessment of the site's performance against the sustainability appraisal objectives adopted by the Council as part of the Spatial Distribution and Site Assessment Process; and
- The deliverability of the site in the context of paragraph 47 of the National Planning Policy Framework.

**Green Belt Removal**

Warrington Borough Council (WBC) appointed ARUP Consultants to provide a review of green belt boundaries (Green Belt Assessment October 2016). Whilst the overall methodology and approach of the green belt review would appear to be in accordance with best practice, the area based and site specific conclusions reached in the assessment, which are based on professional judgement, do not in all cases, in our professional opinion adequately reflect the contribution of certain sites in green belt terms. This is explored further below.

Our clients interest at land adjacent to Lymm Rugby Club is included in General Area 8 and part of parcel LY23.

#### General Area Results and Parcel Identification

The identification of the general area parcels within the report is considered inadequate. The area of Lymm and Rush Green should be subdivided into further parcels in order to reflect recognisable and permanent boundaries. Parcel 7 for instance covers an area between Lymm and Rush Green which is divided by the Bridgewater Canal. It is submitted that this is a permanent and distinguishable boundary which separates two distinctly different areas.

Similarly, Parcel 8 extends from the south eastern edge of Lymm west towards the M6 with the A56 as the northern boundary. This area is vast and is divided by the local wildlife site of Lymm Damm which runs north – south from the centre of Lymm. This is a permanent and recognisable feature within the landscape. The land east of the wildlife site displays greater attachment to Lymm and is not appreciated as part of the same parcel as land to the west towards the M6.

The process of parcel identification is therefore not considered to be an appropriate basis for analysis and therefore undermines the subsequent assessment from the outset.

#### Performance of Parcel LY23 against green belt purposes

The Green Belt Assessment at Appendix G examines the contribution of smaller parcels of land against the five purposes of including land within the green belt. Parcel LY23 is identified within this assessment as having a moderate contribution.

We have reviewed this assessment and provide our own judgement, please refer to Appendix B.

Our assessment highlights that the parcel is adjacent to the existing settlement and bounded by strong physical features, including a main road and strong tree belt which provides a continual containment around the perimeter of the site. This would prevent any development within the parcel from encroaching beyond the parcel boundary into the open countryside in neighbouring parcels, and hence if developed would be likely to have a minimal impact on the overall openness of the Green Belt. We therefore conclude that the site makes a weak contribution to the purposes of including land within the green belt.

The site is also within a sustainable location in close proximity to local services and facilities in the town of Lymm.

#### **Performance of the Site against Sustainability Appraisal Objectives**

The Local Plan Scope and Content consultation establishes that the removal of land from the green belt will be required in order for the Council to deliver their objectively assessed housing requirement. Appendix 2 of the consultation document sets out WBC's site selection methodology. The green belt assessment is one part of this process, potential development sites will also need to be considered in terms of their performance against certain Sustainability Appraisal / Strategic Environmental Assessment objectives. These objectives are outlined in the SA Scoping Report which forms part of the consultation evidence base. The Scoping Report at

Appendix A provides a draft Site Appraisal Framework which the Council will use to consider the site's performance against key sustainability indicators.

Utilising this site appraisal framework, we provide an assessment of the site's performance against these key indicators. This is included at Appendix C to this letter.

The appraisal demonstrates that the site offers a sustainable and accessible location for new housing development. The site is approximately 1000metres from the centre of Lymm and benefits from good access to public transport infrastructure and local schools.

Where the appraisal identifies potential environmental effects it is considered that these can be mitigated as part of the design process and are not considered to be significant in terms of their magnitude. Our client would be happy to work with the Council and undertake further assessment work in relation to certain environmental issues if this is of assistance to the Council as part of the plan making process.

### **Delivery**

The National Planning Policy Framework requires that to be considered deliverable, sites should be available now, offer a suitable location for development now, and be achievable with a realistic prospect that housing will be delivered on the site within five years and in particular that development of the site is viable (*NPPF para 47, footnote 11*).

As evidenced in this submission, the site is available now offering a suitable location for new development. The site is considered to be a viable and realistic proposition that will make a significant contribution to housing delivery over the plan period. There are also no known constraints that would affect delivery of housing commencing on site within 5 years.

### **Summary**

In order for WBC to meet its objectively assessed housing need it is evident that sites will need to be removed from the green belt. The site adjacent to Lymm Rugby Club offers an attractive site for green belt removal due to its natural containment. The site is also highly sustainable and accessible and will allow direct access on foot for new residents to local schools and the town centre.

We trust that our comments will be taken on board during the site assessment process for the preferred options stage of the Local Plan. We would be happy to discuss the delivery of the site further with the Council if this is of assistance.

Yours faithfully





## **Appendix A:** Land adjacent to Lymm Rugby Club: Site Location Plan

H.M. LAND REGISTRY		TITLE NUMBER	
		CH 135304	
ORDNANCE SURVEY PLAN REFERENCE	5J 6886	SECTION H	Scale 1/2500
COUNTY CHESHIRE	WARRINGTON DISTRICT		© Crown copyright

LYMM PARISH



## **Appendix B:** Land adjacent to Lymm Rugby Club: Green Belt Assessment

**LY23 Parcel Assessment**

Ref	Purpose 1: to check the unrestricted sprawl of large built up areas	Purpose 2: to prevent neighbouring towns merging into one another.	Purpose 3: to assist in safeguarding the countryside from encroachment	Purpose 4: to preserve the setting and special character of historic towns	Purpose 5: to assist in urban regeneration, by encouraging the recycling of derelict and other urban land	Justification for Assessment	Overall Assessment
LY23	No contribution: The parcel is not adjacent to the Warrington urban area and therefore does not contribute to this purpose.	No contribution: The parcel does not contribute to preventing towns from merging.	Weak contribution: The parcel is connected to the settlement on its eastern boundary and is well contained on the western and southern perimeters by a substantial tree belt which limits the degree of openness experienced. The durable boundaries of this parcel would ensure no encroachment into the countryside should this parcel be developed.	Moderate contribution: Lymm is a historic town. Whilst the site is not within the conservation area it is adjacent to it. Development on this site however could be brought forward without any material harm on the character and appearance of the conservation area.	Moderate contribution: The Mid Mersey Housing Market Area has 2.08% brownfield urban capacity for potential development, therefore the parcel makes a moderate contribution to this purpose.	The parcel makes a weak contribution to one purpose, a moderate contribution to two and no contribution to two. Development within this parcel would be well contained having a minimal impact on the overall openness of the green belt.	Weak contribution

## **Appendix C:** Land adjacent to Lymm Rugby Club: SA Objectives Appraisal

### Land adjacent to Lymm Rugby Club, Lymm: SA Site Appraisal Framework

The appraisal utilising the following desk top data sources: Magic map; EA flood maps and ground water protection maps; Historic England list, Warrington Borough Council SA Scoping Reports (figure 3.6, 3.7, 3.9, 3.11).

A neutral effect option has been introduced into the assessment in order to realise the role that mitigation can play in the assessment process.

SA Objectives	Criteria	Likely Effect (Significant Positive / Positive / Neutral/ Negative / Significant Negative)	Comments
<b>Economy and Regeneration</b>			
Strengthen the local economy and ensure sustainable economic growth	EC1: Would site development lead to the loss of employment land?	Positive	The site is not allocated for employment use at present.
	EC2: Distance to Principal Road Network by vehicle	Significant Positive	The site is less than 1 mile from the principal road network.
Reduce poverty, deprivation and social exclusion and secure economic inclusion	EC3: How close is the site to key employment sites?	Positive	Significant employment opportunities within 1.2km – 3km from the site.
<b>Health and Wellbeing</b>			
Enable groups to contribute to decision making and encourage a sense of community identity and welfare.	HW2: Is the area supported by community facilities? ( <i>Village halls, places of worship, community centre</i> )	Positive	Facilities in Lymm town centre are within 1200m.
Provide, protect or enhance leisure opportunities, recreation facilities, green infrastructure and access to the countryside.	HW3: Access to local natural green space (ANGST). To what extent do the sites meet the following ANGST standards? 1. Natural greenspace at least 2 hectares in size, no more than 300 metres from home. 2. At least one accessible 20 hectare greenspace site within two kilometre of home.	Positive	Standard met. Natural greenspace at Lymm Damm is adjacent to the site and easily accessible on foot.
	HW4: Access to formal play	Significant positive	Site will be capable of supporting the provision of onsite facilities.

SA Objectives	Criteria	Likely Effect (Significant Positive / Positive / Neutral/ Negative / Significant Negative)	Comments
<b>Accessibility</b>			
Reduce the need to travel, especially by car, improve choice and the use of more sustainable modes.  Protect and enhance accessibility for all the essential services and facilities.	ACC1: How accessible is the site to the nearest primary school on foot?	Positive	Ravenbank Community Primary School is 1000 metres from the site.
	ACC2: How accessible is the site to the nearest secondary school?	Positive	Lymm High School is 1400 metres from the site.
	ACC3: How well served is the site by a bus service?	Significant positive	Regular bus services frequent the A56 which is less than 400 metres from the site.
	ACC4: How accessible is the site to the nearest train station?	Significant negative	Nearest train stations are over 5 km from the site however the accessibility of the site to local education facilities, bus services and services and facilities within Lymm town centre compensates for this likely effect.
	ACC5: What is the overall distance to a GP service or health centre?	Significant positive	The Brookfield Surgery is approximately 1100 metres from the site.
Ensure access to good quality, sustainable affordable housing.	HO1: To what extent will development help to meet housing needs? <i>Deliverability and scale</i>	Significant positive	Site is available for development within the next 5 years.
<b>Natural Resources</b>			
Ensure the sustainable and prudent use and management of natural resources including the promotion of natural resources including the promotion of sustainable drainage and water conservation.  Protect, manage and improve local environmental quality including land, air and controlled waters and reduce the risk of flooding.	NR1: What are the potential impacts on air quality?	Positive	The development is more than 1km from the AQMA associated with the M6.
	NR2: Could development of the site lead to the remediation of land potentially affected by contamination?	Significant positive	Whilst residential use would comprise a sensitive end use. The site is not thought to be contaminated given the limited historic use of the site, any contaminants present on site could be successfully mitigated through a remediation scheme.
	NR3: Would allocation of the site result in the loss of High Quality Agricultural Land?	Positive	Site contains less than 10 hectares of agricultural land 1-3.
	NR4: Does the site fall within a Groundwater Source Protection Zone, as identified by the environment agency?	Neutral	Part of the site falls within the outer zone 2. Whilst the appraisal indicators state this to be a negative effect this is in fact neutral. Protection measures can be incorporated into the scheme design

SA Objectives	Criteria	Likely Effect (Significant Positive / Positive / Neutral/ Negative / Significant Negative)	Comments
			to control surface water runoff into the ground. PBA have experience of this type of mitigation in other schemes.
	NR5: Is the site (or part of) within an identified flood zone?	Positive	Site is within flood zone 1.
	RU3: Is there potential for safeguarded or identified mineral reserves to be sterilised?	Positive	No effects anticipated - the site is not known to be within an identified area.
<b>Built and natural heritage</b>			
Protect and enhance places and buildings of historic cultural and archaeological value.	BNH1: Proximity to designated heritage assets: <i>Conservation Areas</i> <i>Nationally listed buildings</i> <i>Scheduled Ancient Monuments</i> <i>Registered Park or Garden</i>	Neutral	There are two grade II listed buildings immediately north of the site: Rivington cottage and the Church of St Mary the Virgin. A qualitative assessment such as a heritage statement will be submitted with any planning application submitted for the site. Identification and consideration of heritage issues from the outset of the masterplanning process in tandem with early and effective consultation with statutory and non-statutory bodies will ensure that no material harm to designated heritage assets will arise from development of the site.
	BNH2: Effects upon the significance and setting of heritage assets / the historic environment	Neutral	Through a sensitive design and materplanning process which considers the impact on heritage assets from the outset it is considered that the historic environment is unlikely to change from its baseline position.
Protect and improve the quality and character of places, landscapes, townscapes, and wider countryside whilst maintaining and strengthening local distinctiveness and sense of place.	BNH4: Capacity of the landscape to accommodate development, while respecting its character	Positive	Medium capacity. To be confirmed through landscape character assessment.

SA Objectives	Criteria	Likely Effect (Significant Positive / Positive / Neutral/ Negative / Significant Negative)	Comments
<b>Biodiversity and Geodiversity</b>			
Protect and enhance biodiversity and geodiversity	BG1: Could allocation of the site have a potential impact on a European Site SSSI, SPA or SAC	Positive	Outside catchment areas.
	BG1: Could allocation of the site have a potential impact on a SSSI	Positive	Over 400 metres from a SSSI.
	BG2: Could allocation of the site have a potential adverse impact on designated Local Wildlife Sites, Local Nature Reserve, RIGs, Potential Wildlife Sites or any other site of wildlife or geodiversity value such as Ancient Woodland (including where BAP species have been recorded.	Neutral	Adjacent to a local wildlife site (Lymm Damm). Phase 1 Extended Habitat Survey will inform masterplanning process and process of mitigation / offsetting (where relevant).
	BG3: What is the potential impact on TPOs.	Positive	Higher quality trees will be retained where possible. Significant new tree planting would be included within the scheme design.
<b>Climate change and resource use</b>			
Minimise waste and maximise reuse, recovery and recycling	RU1: Would allocation of the site result in the use of previously developed land?	Neutral	Site is predominantly greenfield. The objectively assessed need for Warrington states that the release of greenfield land will be necessary in order for Warrington to deliver the levels of housing required.
	RU2: Is there good access to a Household Waste Recycling Centre (HWRC)?	Positive	Woolston Recycling Centre and Stockton Heath Recycling Centre are both less than 10km from the site.



# Paul Butler Associates

Planning, Development & Heritage Consultants

05 December 2016

Planning Policy  
Warrington Borough Council  
New Town House  
Buttermarket Street  
Warrington  
WA1 2NH

16.1088Li

Sent by email 05 December 2016

Dear Sir / Madam

## **Call for Sites Nomination and Local Plan combined response: Land north of Longbutt Lane, Lymm**

I am writing on behalf of my client FH Cookson & Sons to nominate a site as part of the Local Plan Review Call for Sites exercise. This letter accompanies the completed 'Call for Sites Registration Form' dated 05 December 2016 and a Site Location Plan (Appendix A).

The nomination relates to the site north of Longbutt Lane (*grid ref Easting: 369231 Northing: 386998*) which is identified by the submitted Site Location Plan. The site is approximately 10 hectares in size and as part of this nomination, on behalf of my client FH Cookson & Sons, we suggest that the site could be used for new housing development. There are no significant constraints or designations affecting the future development of the site for residential use and it is considered that such a development would be achievable within 0-5 years.

The remainder of this letter examines the following to support our client's submission:

- The suitability of the site for removal from the green belt providing an assessment of the site and its performance against the five purposes of the green belt set out in paragraph 80 of the NPPF;
- An assessment of the site's performance against the sustainability appraisal objectives adopted by the Council as part of the Spatial Distribution and Site Assessment Process; and
- The deliverability of the site in the context of paragraph 47 of the National Planning Policy Framework.

## **Green Belt Removal**

Warrington Borough Council (WBC) appointed ARUP Consultants to provide a review of green belt boundaries (Green Belt Assessment October 2016). Whilst the overall methodology and approach of the green belt review would appear to be in accordance with best practice, the area based and site specific conclusions reached in the assessment, which are based on professional judgement, do not in all cases, in our professional opinion adequately reflect the contribution of certain sites in green belt terms. This is explored further below.

Our clients interest at land to the north of Longbutt Lane is included in General Area 7 and specifically parcel LY19.

31 Blackfriars Road, Salford, Manchester M3 7AQ

t. 0161 835 3530 e. [pba@pau.butlerassociates.co.uk](mailto:pba@pau.butlerassociates.co.uk) w. [www.pau.butlerassociates.co.uk](http://www.pau.butlerassociates.co.uk)

Company no. 3398456. Registered in England and Wales as Paul Butler Associates Ltd

### General Area Results and Parcel Identification

The identification of the general area parcels within the report is considered inadequate. The area of Lymm and Rush Green should be subdivided into further parcels in order to reflect recognisable and permanent boundaries. Parcel 7 for instance covers an area between Lymm and Rush Green which is divided by the Bridgewater Canal. It is submitted that this is a permanent and distinguishable boundary which separates two distinctly different areas.

Similarly, Parcel 8 extends from the south eastern edge of Lymm west towards the M6 with the A56 as the northern boundary. This area is vast and is divided by the local wildlife site of Lymm Damm which runs north – south from the centre of Lymm. This is a permanent and recognisable feature within the landscape. The land east of the wildlife site displays greater attachment to Lymm and is not appreciated as part of the same parcel as land to the east towards the M6.

The process of parcel identification is therefore not considered to be an appropriate basis for analysis and therefore undermines the subsequent assessment from the outset.

### Performance of Parcel LY19 against green belt purposes

The Green Belt Assessment at Appendix G examines the contribution of smaller parcels of land against the five purposes of including land within the green belt. Parcel LY19 is identified within this assessment as having a strong contribution.

We have reviewed this assessment and provide our own judgement below. Firstly we consider that this parcel boundary should be updated to reflect the call for sites submission which promotes the southern part of this land only. Please see attached location plan at Appendix A. Straight away it is evident that this new parcel is joined to surrounding built form on its western, southern and eastern boundaries. We have provided a revised assessment of this parcel in Appendix B, this concludes that the parcel makes a weak contribution to the purposes of including land within the green belt as defined by the NPPF.

The assessment highlights that the surrounding built form results in the parcel having a limited degree of openness. The settlement of Lymm adjoins the parcel to the south and west and the built form of Lymm High School and residential properties on Oughtrington Lane adjoins to the east. It is submitted that development within this parcel would effectively amount to infill development with negligible impact on the character and openness of the wider green belt. The masterplanning and design process would also allow for the durability of the northern boundary to be strengthened through the provision (for example) of a public footpath to complement the existing PROW and new tree and hedgerow planting.

As will be explored further in the following section, the location of the site adjacent to an existing High School and within 100 metres (on the north western boundary) of Ravenbank Primary School offers a highly accessible location for new development. This accessibility could be enhanced by the provision of a footpath on the northern boundary to strengthen connections with the existing settlement, linking through to Sutch Lane.

## **Performance of the Site against Sustainability Appraisal Objectives**

The Local Plan Scope and Content consultation establishes that the removal of land from the green belt will be required in order for the Council to deliver their objectively assessed housing requirement. Appendix 2 of the consultation document sets out WBC's site selection methodology. The green belt assessment is one part of this process, potential development sites will also need to be considered in terms of their performance against certain Sustainability Appraisal / Strategic Environmental Assessment objectives. These objectives are outlined in the SA Scoping Report which forms part of the consultation evidence base. The Scoping Report at Appendix A provides a draft Site Appraisal Framework which the Council will use to consider the site's performance against key sustainability indicators.

Utilising this site appraisal framework, we provide an assessment of the site's performance against these key indicators. This is included at Appendix C to this letter.

The appraisal demonstrates that the site offers a sustainable and highly accessible location for new housing development. The site occupies a unique position between Lymm High School and Ravenbank Primary School, furthermore the site is approximately 1000metres from the centre of Lymm and benefits from good access to public transport infrastructure.

Where the appraisal identifies potential environmental effects it is considered that these can be mitigated as part of the design process and are not considered to be significant in terms of their magnitude. Our client would be happy to work with the Council and undertake further assessment work in relation to certain environmental issues if this is of assistance to the Council as part of the plan making process. Our client also recognises the valuable role this site could play in supporting local school expansion alongside new, much needed residential development and would be willing to discuss such a development option further with the Council.

## **Delivery**

The National Planning Policy Framework requires that to be considered deliverable, sites should be available now, offer a suitable location for development now, and be achievable with a realistic prospect that housing will be delivered on the site within five years and in particular that development of the site is viable (*NPPF para 47, footnote 11*).

As evidenced in this submission, the site is available now offering a suitable location for new development. The site is considered to be a viable and realistic proposition that will make a significant contribution to housing delivery over the plan period. There are also no known constraints that would affect delivery of housing commencing on site within 5 years.


## **Summary**

In order for WBC to meet its objectively assessed housing need it is evident that sites will need to be removed from the green belt. The site at Longbutt Lane offers an attractive site for green belt removal due to its containment by built form on the west, south and east. Development here would amount to infill development rounding off the settlement of Lymm. The site is also highly sustainable and accessible and will allow direct access on foot for new residents to local schools and the town centre. Should the expansion of the primary school be desirable on our clients land

alongside new residential development, this would be an option that our client would be open to considering further as part of the plan making process. It is our view that such an arrangement would amount to very special circumstances to support green belt release.

We trust that our comments will be taken on board during the site assessment process for the preferred options stage of the Local Plan. We would be happy to discuss the delivery of the site further with the Council if this is of assistance.

Yours faithfully

 

## **Appendix A:** Land north of Longbutt Lane: Site Location Plan

H.M. LAND REGISTRY		TITLE NUMBER	
		CH136710	
ORDNANCE SURVEY PLAN REFERENCE	COUNTY	SHEET	NATIONAL GRID
	CHESHIRE		SJ 6986
Scale: 1/2500	WARRINGTON DISTRICT		© Crown copyright

LYHM PARISH



## **Appendix B:** Land north of Longbutt Lane: Green Belt Assessment

**Revised LY19 Parcel Assessment**

Ref	Purpose 1: to check the unrestricted sprawl of large built up areas	Purpose 2: to prevent neighbouring towns merging into one another.	Purpose 3: to assist in safeguarding the countryside from encroachment	Purpose 4: to preserve the setting and special character of historic towns	Purpose 5: to assist in urban regeneration, by encouraging the recycling of derelict and other urban land	Justification for Assessment	Overall Assessment
LY19 (revised)	No contribution: The parcel is not adjacent to the Warrington urban area and therefore does not contribute to this purpose.	No contribution: The parcel does not contribute to preventing towns from merging.	Weak contribution: The parcel is connected to the settlement on its southern and western boundaries. The parcel is connected to built form on its eastern boundaries (in addition to the southern and western boundaries). The parcel is therefore relatively contained. Development in this parcel would help ‘round off’ the settlement. It is considered that the parcel has a limited/ weak degree of openness – whereby the removal of the parcel from the green belt would not impact upon the overall openness of the green belt.	No contribution: Lymm is a historic town however the parcel is not within 250 metre of its Conservation Area. The parcel does not cross an important viewpoint of the Parish Council.	Moderate contribution: The Mid Mersey Housing Market Area has 2.08% brownfield urban capacity for potential development, therefore the parcel makes a moderate contribution to this purpose.	The parcel makes a weak contribution to one purpose, a moderate contribution to one and no contribution to three. Development within this parcel would effectively be infill development which would be well contained by the existing landscape.	Weak contribution

## **Appendix C:** Land north of Longbutt Lane: SA Objectives Appraisal

## Land north of Longbutt Lane, Lymm:SA Site Appraisal Framework

The appraisal utilising the following desk top data sources: Magic map; EA flood maps and ground water protection maps; Historic England list, Warrington Borough Council SA Scoping Reports (figure 3.6, 3.7, 3.9, 3.11).

A neutral effect option has been introduced into the assessment in order to realise the role that mitigation can play in the assessment process.

SA Objectives	Criteria	Likely Effect (Significant Positive / Positive / Neutral/ Negative / Significant Negative)	Comments
<b>Economy and Regeneration</b>			
Strengthen the local economy and ensure sustainable economic growth	EC1: Would site development lead to the loss of employment land?	Positive	The site is not allocated for employment use at present.
	EC2: Distance to Principal Road Network by vehicle	Significant Positive	The site is less than 1 mile from the principal road network.
Reduce poverty, deprivation and social exclusion and secure economic inclusion	EC3: How close is the site to key employment sites?	Positive	Significant employment opportunities within 1.2km – 3km from the site.
<b>Health and Wellbeing</b>			
Enable groups to contribute to decision making and encourage a sense of community identity and welfare.	HW2: Is the area supported by community facilities? ( <i>Village halls, places of worship, community centre</i> )	Positive	Community facilities can be found adjacent to the site (place of worship, schools). Facilities within Lymm town centre are also within 1200m.
Provide, protect or enhance leisure opportunities, recreation facilities, green infrastructure and access to the countryside.	HW3: Access to local natural green space (ANGST). To what extent do the sites meet the following ANGST standards? 1. Natural greenspace at least 2 hectares in size, no more than 300 metres from home. 2. At least one accessible 20 hectare greenspace site within two kilometre of home.	Positive	Standard met. Natural greenspace at Spud Wood is within 300 metres. Lymm Damm is slightly further (400 metre approx).
	HW4: Access to formal play	Significant positive	Site will be capable of supporting the provision of onsite facilities.

SA Objectives	Criteria	Likely Effect (Significant Positive / Positive / Neutral/ Negative / Significant Negative)	Comments
<b>Accessibility</b>			
Reduce the need to travel, especially by car, improve choice and the use of more sustainable modes.  Protect and enhance accessibility for all the essential services and facilities.	ACC1: How accessible is the site to the nearest primary school on foot?	Significant positive	Site is within 400metres of Ravenbank Community Primary School. Opportunities exist to increase connectivity to this school.
	ACC2: How accessible is the site to the nearest secondary school?	Significant positive	Lymm High School is adjacent to the site to the east.
	ACC3: How well served is the site by a bus service?	Significant positive	Regular bus services frequent the A56 which is less than 400 metres from the site.
	ACC4: How accessible is the site to the nearest train station?	Significant negative	Nearest train stations are over 5 km from the site however the excellent accessibility of the site to local education facilities, bus services and services and facilities within Lymm town centre compensates for this likely effect.
	ACC5: What is the overall distance to a GP service or health centre?	Significant positive	The Brookfield Surgery is approximately 1100 metres from the site. Connectivity to the town centre could also be increased as part of the proposals this would be informed by an accessibility audit.
Ensure access to good quality, sustainable affordable housing.	HO1: To what extent will development help to meet housing needs? <i>Deliverability and scale</i>	Significant positive	Site is available for development within the next 5 years.
<b>Natural Resources</b>			
Ensure the sustainable and prudent use and management of natural resources including the promotion of natural resources including the promotion of sustainable drainage and water conservation.	NR1: What are the potential impacts on air quality?	Positive	The development is more than 1km from the AQMA associated with the M6.
	NR2: Could development of the site lead to the remediation of land potentially affected by contamination?	Significant positive	Whilst residential use would comprise a sensitive end use. The site is not thought to be contaminated given the limited historic use of the site, any contaminants present on site could be successfully mitigated through a remediation scheme.
	NR3: Would allocation of the site result in the loss of High Quality Agricultural Land?	Positive	Site contains less than 10 hectares of agricultural land 1-3.

SA Objectives	Criteria	Likely Effect (Significant Positive / Positive / Neutral/ Negative / Significant Negative)	Comments
Protect, manage and improve local environmental quality including land, air and controlled waters and reduce the risk of flooding.	NR4: Does the site fall within a Groundwater Source Protection Zone, as identified by the environment agency?	Neutral	The site falls within the zone 3 catchment area. Whilst the appraisal indicators state this to be a negative effect this is in fact neutral. Protection measures can be incorporated into the scheme design to control surface water runoff into the ground. PBA have experience of this type of mitigation in other schemes.
	NR5: Is the site (or part of) within an identified flood zone?	Positive	Site is within flood zone 1.
	RU3: Is there potential for safeguarded or identified mineral reserves to be sterilised?	Positive	No effects anticipated - the site is not known to be within an identified area.
<b>Built and natural heritage</b>			
Protect and enhance places and buildings of historic cultural and archaeological value.	BNH1: Proximity to designated heritage assets: <i>Conservation Areas</i> <i>Nationally listed buildings</i> <i>Scheduled Ancient Monuments</i> <i>Registered Park or Garden</i>	Neutral	There are three grade II listed buildings associated with the church and school, east of the site. A qualitative assessment such as a heritage statement will be submitted with any planning application submitted for the site. Identification and consideration of heritage issues from the outset of the masterplanning process in tandem with early and effective consultation with statutory and non-statutory bodies will ensure that no material harm to designated heritage assets will arise from development of the site.
	BNH2: Effects upon the significance and setting of heritage assets / the historic environment	Neutral	Through a sensitive design and materplanning process which considers the impact on heritage assets from the outset it is considered that the historic environment is unlikely to change from its baseline position.
Protect and improve the quality and character of places, landscapes, townscapes, and wider countryside whilst maintaining and strengthening local distinctiveness and sense of place.	BNH4: Capacity of the landscape to accommodate development, while respecting its character	Positive	Medium capacity. To be confirmed through landscape character assessment.

SA Objectives	Criteria	Likely Effect (Significant Positive / Positive / Neutral/ Negative / Significant Negative)	Comments
<b>Biodiversity and Geodiversity</b>			
Protect and enhance biodiversity and geodiversity	BG1: Could allocation of the site have a potential impact on a European Site SSSI, SPA or SAC	Positive	Outside catchment areas.
	BG1: Could allocation of the site have a potential impact on a SSSI	Positive	Over 400 metres from a SSSI.
	BG2: Could allocation of the site have a potential adverse impact on designated Local Wildlife Sites, Local Nature Reserve, RIGs, Potential Wildlife Sites or any other site of wildlife or geodiversity value such as Ancient Woodland (including where BAP species have been recorded).	Positive	Sufficient distance from designated sites. Phase 1 Extended Habitat Survey will inform masterplanning process and process of mitigation / offsetting (where relevant).
	BG3: What is the potential impact on TPOs.	Positive	Minimal amount of trees within site, higher quality trees will be retained where possible. Significant new tree planting would be included within the scheme design.
<b>Climate change and resource use</b>			
Minimise waste and maximise reuse, recovery and recycling	RU1: Would allocation of the site result in the use of previously developed land?	Neutral	Site is predominantly greenfield. The objectively assessed need for Warrington states that the release of greenfield land will be necessary in order for Warrington to deliver the levels of housing required.
	RU2: Is there good access to a Household Waste Recycling Centre (HWRC)?	Positive	Woolston Recycling Centre and Stockton Heath Recycling Centre are both less than 10km from the site.

# LAND AT LONGBUTT LANE, LYMM

## DEVELOPMENT STATEMENT

SEPTEMBER 2017

# INTRODUCTION & CONTENTS

The land at Longbutt Lane was submitted to Warrington Borough Council (WBC) in December 2016 in response to WBC’s call for sites exercise. The submission by Paul Butler Associates the site at Longbutt Lane as suitable for release from the green belt and a highly sustainable location for new housing.

This document (produced on behalf of Stamford Property Holdings) demonstrates its suitability through meeting each of the requirements as outlined within Warrington Borough Council Local Plan “Preferred Development Option Regulation 18” for the green belt release of the land at Longbutt Lane to accommodate a new state of the art primary care facility, new pedestrian links, open recreational space and the delivery of new high quality family housing all in support of WBC strategic aims for “Outlying Settlements” green belt release.

The content supports Warrington Borough Council Local Plan, Preferred Development Option 18 consultation July 2017 Publication. With reference to, Preferred Development Option 2, Local Plan Strategic Objectives, High Level Spatial Options Assessment, Overall Approach, Outlying Settlements – Indicative Green Belt Capacity, Preferred Development Option & Next Steps. It sets out a vision for a new, sustainable neighbourhood of choice supporting the long term development needs of Lymm in line with WBC Preferred Development Options and has been informed by a suite of technical studies & reports carried out by the professional team noted. Each study/report can be found at appendices 1-5.

The document has been produced in collaboration with:

- Paul Butler Associates Planning and Heritage Consultants
- Ollier Smurthwaite Architects
- Curtins Transport Planning
- Civic Engineers
- Urban Green Environmental Consultants
- Watt Consulting Engineers

## CONTENTS

HOUSING NEED.....	4-5
SITE & SURROUNDINGS.....	6-7
SUITABILITY OF THE SITE FOR DEVELOPMENT.....	8-9
GREENBELT ASSESSMENT.....	10-11
OPPORTUNITIES & CONSTRAINTS.....	12-15
PROPOSED INDICATIVE DEVELOPMENT.....	16-19
DELIVERY.....	20-21
CONCLUSION.....	22-23



OUGHTRINGTON

Bridgewater Canal

LYMM

Oughtrington Lane

Lymm High School

Longbutt Lane

Lymm Dam

# HOUSING NEED POLICY REVIEW

## **National Policy**

The National Planning Policy Framework (NPPF) sets out the purpose of the planning system is to contribute to the achievement of sustainable development. At the heart of the NPPF is the presumption in favour of sustainable development and it sets out how local authorities should seek to boost the supply of housing by identifying a supply

## **Warrington Borough Council Local Plan Review – Preferred Development Option Regulation 18 Consultation July 2017**



The draft Local Plan review contains strategic policies to guide the development of the Borough up to 2037. It sets out a spatial vision and objectives as well as strategic development targets, including a total requirement to deliver 24,220 dwellings over the plan period.

The existing urban area has the capacity to accommodate 15,429 new dwellings. In order to deliver the shortfall of housing it is necessary for Warrington to review its green belt boundaries to accommodate projected future housing growth. The preferred options include an need for 8,791 new homes to be built within the green belt over the plan period.

The preferred development option focusses on three strategic areas of growth: Waterfront (4,032), SW Extension (1,831 dwellings) and Garden City Suburb (7,274 dwellings).

The village of Lymm is as an outlying settlement within the Preferred Development Option. Under the incremental growth scenario a potential capacity of 500 new dwellings

The site at Longbutt Lane represents a deliverable and viable option for green belt release. This development brochure demonstrates in accordance with paragraph 47 of the NPPF that the site is available now, offers a suitable location for development and is achievable

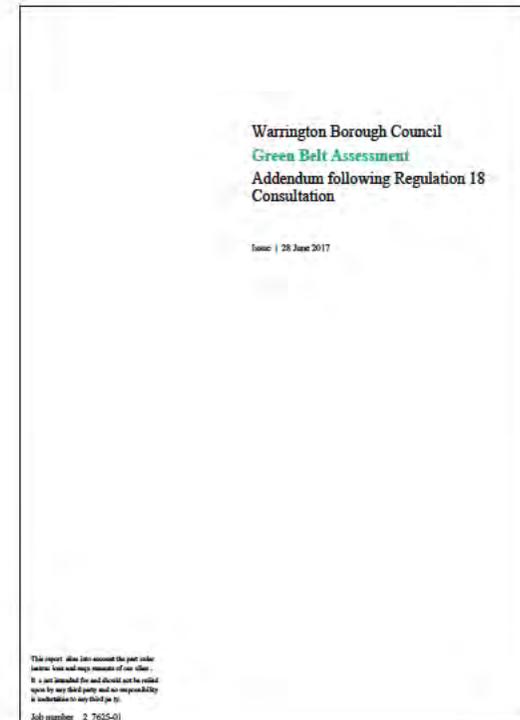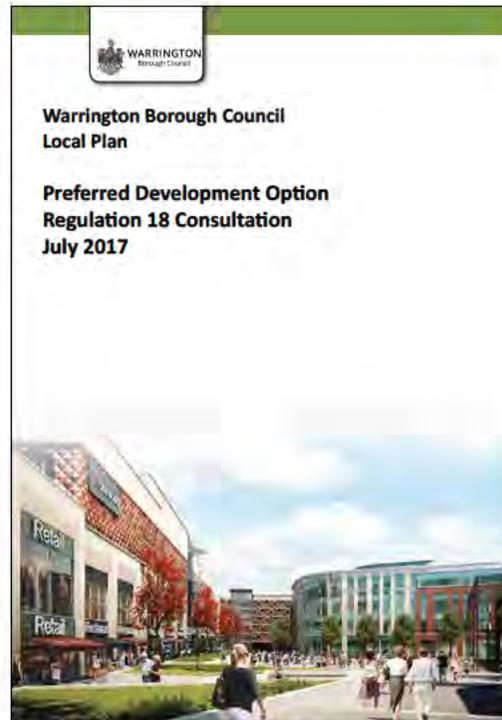

# SITE & SURROUNDINGS

The site extends to 10 hectares (25 acres) in area and is located on the eastern edge of Lymm, approximately 850 meters from Lymm village centre. Longbutt Lane runs along the southern boundary with residential properties facing the site. Buildings fronting onto Oughtrington Lane border the east of the site, the western boundary of the site is occupied by a belt of trees with residential properties on Churchwood Close and Longbutt Lane adjoining. There is a Public Right of Way that crosses the site connecting Longbutt and Oughtrington Lanes.

Lymm High School is immediately east of the site and Ravenbank Primary School is located just to the west of the site within walking distance. The site is surrounded by good pedestrian footways and cycle links enabling ease of access to surrounding locations. The nearby village centre of Lymm is accessible by foot or cycle.

The map opposite shows the proximity of local services and facilities to the site.

- Primary Education
- Secondary Education
- Library
- GP Services
- Pharmacy
- Recreation
- Community Centre
- Day Nursery
- Leisure Centre
- Local Shop
- Place of Worship
- Public Footpath
- National Cycle Route





5 Minutes Walking Distance (500M)

10 Minutes Walking Distance (1000M)

# SUITABILITY OF THE SITE FOR DEVELOPMENT

## Site Analysis

A number of technical studies have been undertaken to assess the site and its immediate surroundings in order to demonstrate that the site is capable of being developed and providing a valued contribution to Warrington's housing land supply. Our key findings are as follows and are supported by the technical reports in appendices 1-5.

### Flood Risk and Drainage

The site is located within Flood Zone 1 and is therefore not at risk of flooding. The small watercourse to the south west of the boundary has a medium risk of flooding from surface water, however the extent of this risk does not extend into or affect the development site.

Initial feasibility studies suggest that surface water can discharge to the watercourse south west of the boundary subject to agreement with the Environment Agency. The remaining run off will discharge into the combined sewer crossing the site, or below Longbutt Lane. This connection will be subject to agreement with United Utilities. The foul drainage will be discharged to the combined sewer crossing the site or within Longbutt Lane south of the development site.

### Ecology

The site is predominantly comprised of arable land with semi improved grassland to the north east. Broadleaved trees with understory scrub occupy the eastern and western boundaries, while a species poor hedgerow forms the southern boundary.

The predominant habitats described above represent a poor diversity of habitats, the fringe areas are also common and widespread in the area.

A licensed ecologist (Urban Green) has undertaken a site walkover. A full suite of surveys for protected species will need to accompany any planning application in the future. However, it is not anticipated that there are any issues which cannot be adequately mitigated for through the design process and relevant legislation. Overall the site itself was not considered to be of high ecological value with agricultural monoculture limiting species and habitat diversity.

### Trees (refer to Appendix 06)

A Preliminary Arboricultural Assessment has been undertaken to examine the potential for

This survey indicates that the majority of trees are situated on the site boundaries allowing potential for development on the site with a limited arboricultural impact. The proposed development also provides the opportunity to provide new tree planting to assimilate the development within the surrounding landscape.

The choice in access options proposed for the site provides an opportunity in terms of minimising tree loss. The access options are discussed in further detail elsewhere in this brochure.

**Ground Conditions** (refer to Appendix 03)

An assessment of the underlying geology of the site has revealed that shallow foundations are likely to be suitable across the majority of the site. Small areas of potential soft spots may require deeper foundations which will be identified through detailed site investigations however this does not pose any kind of significant constraint to development.

**Utilities**

The presence of the United Utilities public sewers and HV electric mains crossing the site will require easements of up to 8m (4m either side of centre line of asset) to be provided for maintenance access to the buried service, will need to be considered when devising the proposed plot layouts. Alternatively the public sewers could be diverted within the development layout subject to agreement with United Utilities. The master plan accommodates all existing utilities.

**Access and Highways** (refer to Appendix 02)

Curtins Transport Consultants have prepared an Access and Transport Appraisal to support the consideration of land at Longbutt Lane for release from the green belt. The appraisal recognises that the site represents a highly sustainable and suitable location for new development owing to its proximity to Lymm village centre and local education establishments.

The appraisal concludes that there are no highway related constraints that would preclude safe and suitable access being achieved to the site, and indeed there are a range of access options available for a scheme on the site. The development of the site also presents an opportunity to enhance local transport infrastructure and mitigate some of the pre-existing issues that can currently occur around Lymm High School through parking for the school or a drop off area on the site.

**Landscape**

Urban Green environmental consultants have considered the landscape and visual impact of the potential redevelopment of the site. The visual impact of the scheme would be localised in nature, the impact over longer range views are unlikely to be significant due to the undulating topography and intervening vegetation. Residential development on this site can be comfortably accommodated within a high quality landscape framework which will ensure no significant degradation of the character of the scenic qualities of the wider countryside setting.

**Heritage**


In heritage terms, the main issue to consider with a residential development on the site is the Church of St Peter on Oughtrington Lane which is grade II listed. The proposed development outlined in this document responds to the setting of this building allowing the church to remain an integral part of the village character.

# GREENBELT ASSESSMENT

The Warrington Borough Council Local Plan, Preferred Development Options Regulation 18 consultation identifies a requirement to deliver 22,260 new homes and 381 hectares of employment land over the plan period 2017-2037. Within this strategy, the settlement of Lymm is suitable for accommodating 500 new dwellings over the plan period.

Presently the settlement of Lymm is inset from the green belt with the village settlement boundary following the line of the existing built form. The Local Plan Preferred Options is supported by a green belt review (ARUP, 2016) which identifies the site as forming part of parcel LY19. This concludes that the site makes a strong contribution to green belt purposes.

Paul Butler Associates (representation, 2016) previously commented on the conclusions made within the green belt review and offer a revised green belt assessment which more accurately reflects the status of the site. The revised assessment is opposite.

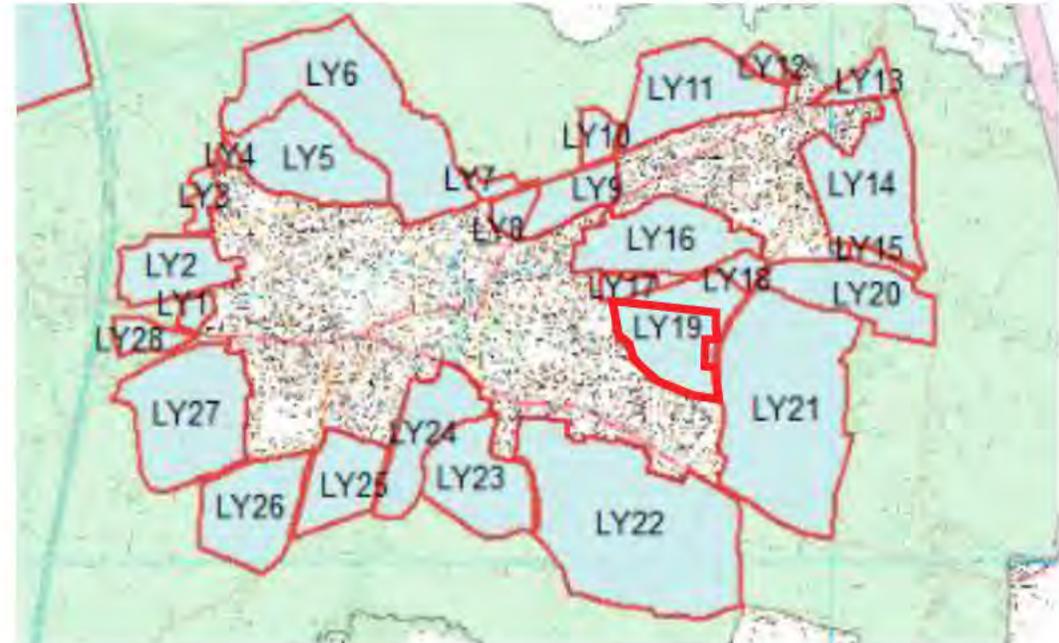


REF	Purpose 1: to check the unrestricted sprawl of large built-up areas.	Purpose 2: to prevent neighbouring towns merging into one another.	Purpose 3: to assist in safeguarding the countryside from encroachment	Purpose 4: to preserve the setting and special character of historic towns	Purpose 5: to assist in urban regeneration, by encouraging the recycling of derelict and other urban land	Justification for assessment	Overall Assessment
LY19	No contribution: The parcels are not adjacent to the Warrington urban area and therefore do not contribute to this purpose.	No contribution: The parcel does not contribute to preventing towns from merging.	Weak contribution: The parcels connected to the settlement on its southern and western boundaries. The parcels connected to the settlement on its eastern boundary (in addition to the southern and western boundaries). The parcels therefore relate very closely to the settlement. Development on this parcel would help 'round off' the settlement. It is considered that the parcel has a limited / weak degree of openness - whereby the removal of the parcel from the green belt would not impact upon the overall openness of the green belt.	No contribution: Lymm is a historic town however the parcels are not within 250 metres of its Conservation Area. The parcel does not cross an important viewpoint of the Parish Council.	Moderate contribution: The Mersey Valley Market Area has 2.08% brownfield urban capacity for potential development therefore the parcel makes a moderate contribution to this purpose.	The parcel makes a weak contribution to one purpose, a moderate contribution to one and no contribution to three. Development within this parcel would effectively be 'infill' development which would be well contained by the existing landscape.	Weak contribution

# OPPORTUNITIES & CONSTRAINTS

## Opportunities Supporting Warrington Borough Council Local Plan – Preferred Development Option – Regulation 18 Consultation July 2017

- To retain and enhance the existing Public Rights of Way that cross the site.
- The development will utilise this central corridor, capitalising on pedestrian links to the village centre.
- Parking for the school in the site to alleviate traffic concerns.
- Development options which allow for the retention of mature trees on the site.
- The site is located outside of the floodzone and therefore would not be at risk of flooding.
- The site is located close to existing schools and services within Lymm thereby providing a sustainable location for new housing. New pupils from the scheme will be able to walk to the surrounding schools, which cannot be said for the majority of other sites in the green belt around Lymm.
- The redevelopment of the site will respect the setting of surrounding heritage assets.
- Access into the site is achievable from Longbutt Lane with adequate visibility provided in both directions.
- A state of the art Primary Care facility will be provided on site.
- Land to enable widening of Longbutt Lane.
- Introduction of a new public footpath.
- Open space & park land.

	Public right o way
	Green bel boundary
	Sewer line wi h 4m easement either side
	High voltage w th 4m easement either side
	Listed building
	Water
	Grassland
	Dense tree cover
	Flood risk zone
	Historical Site

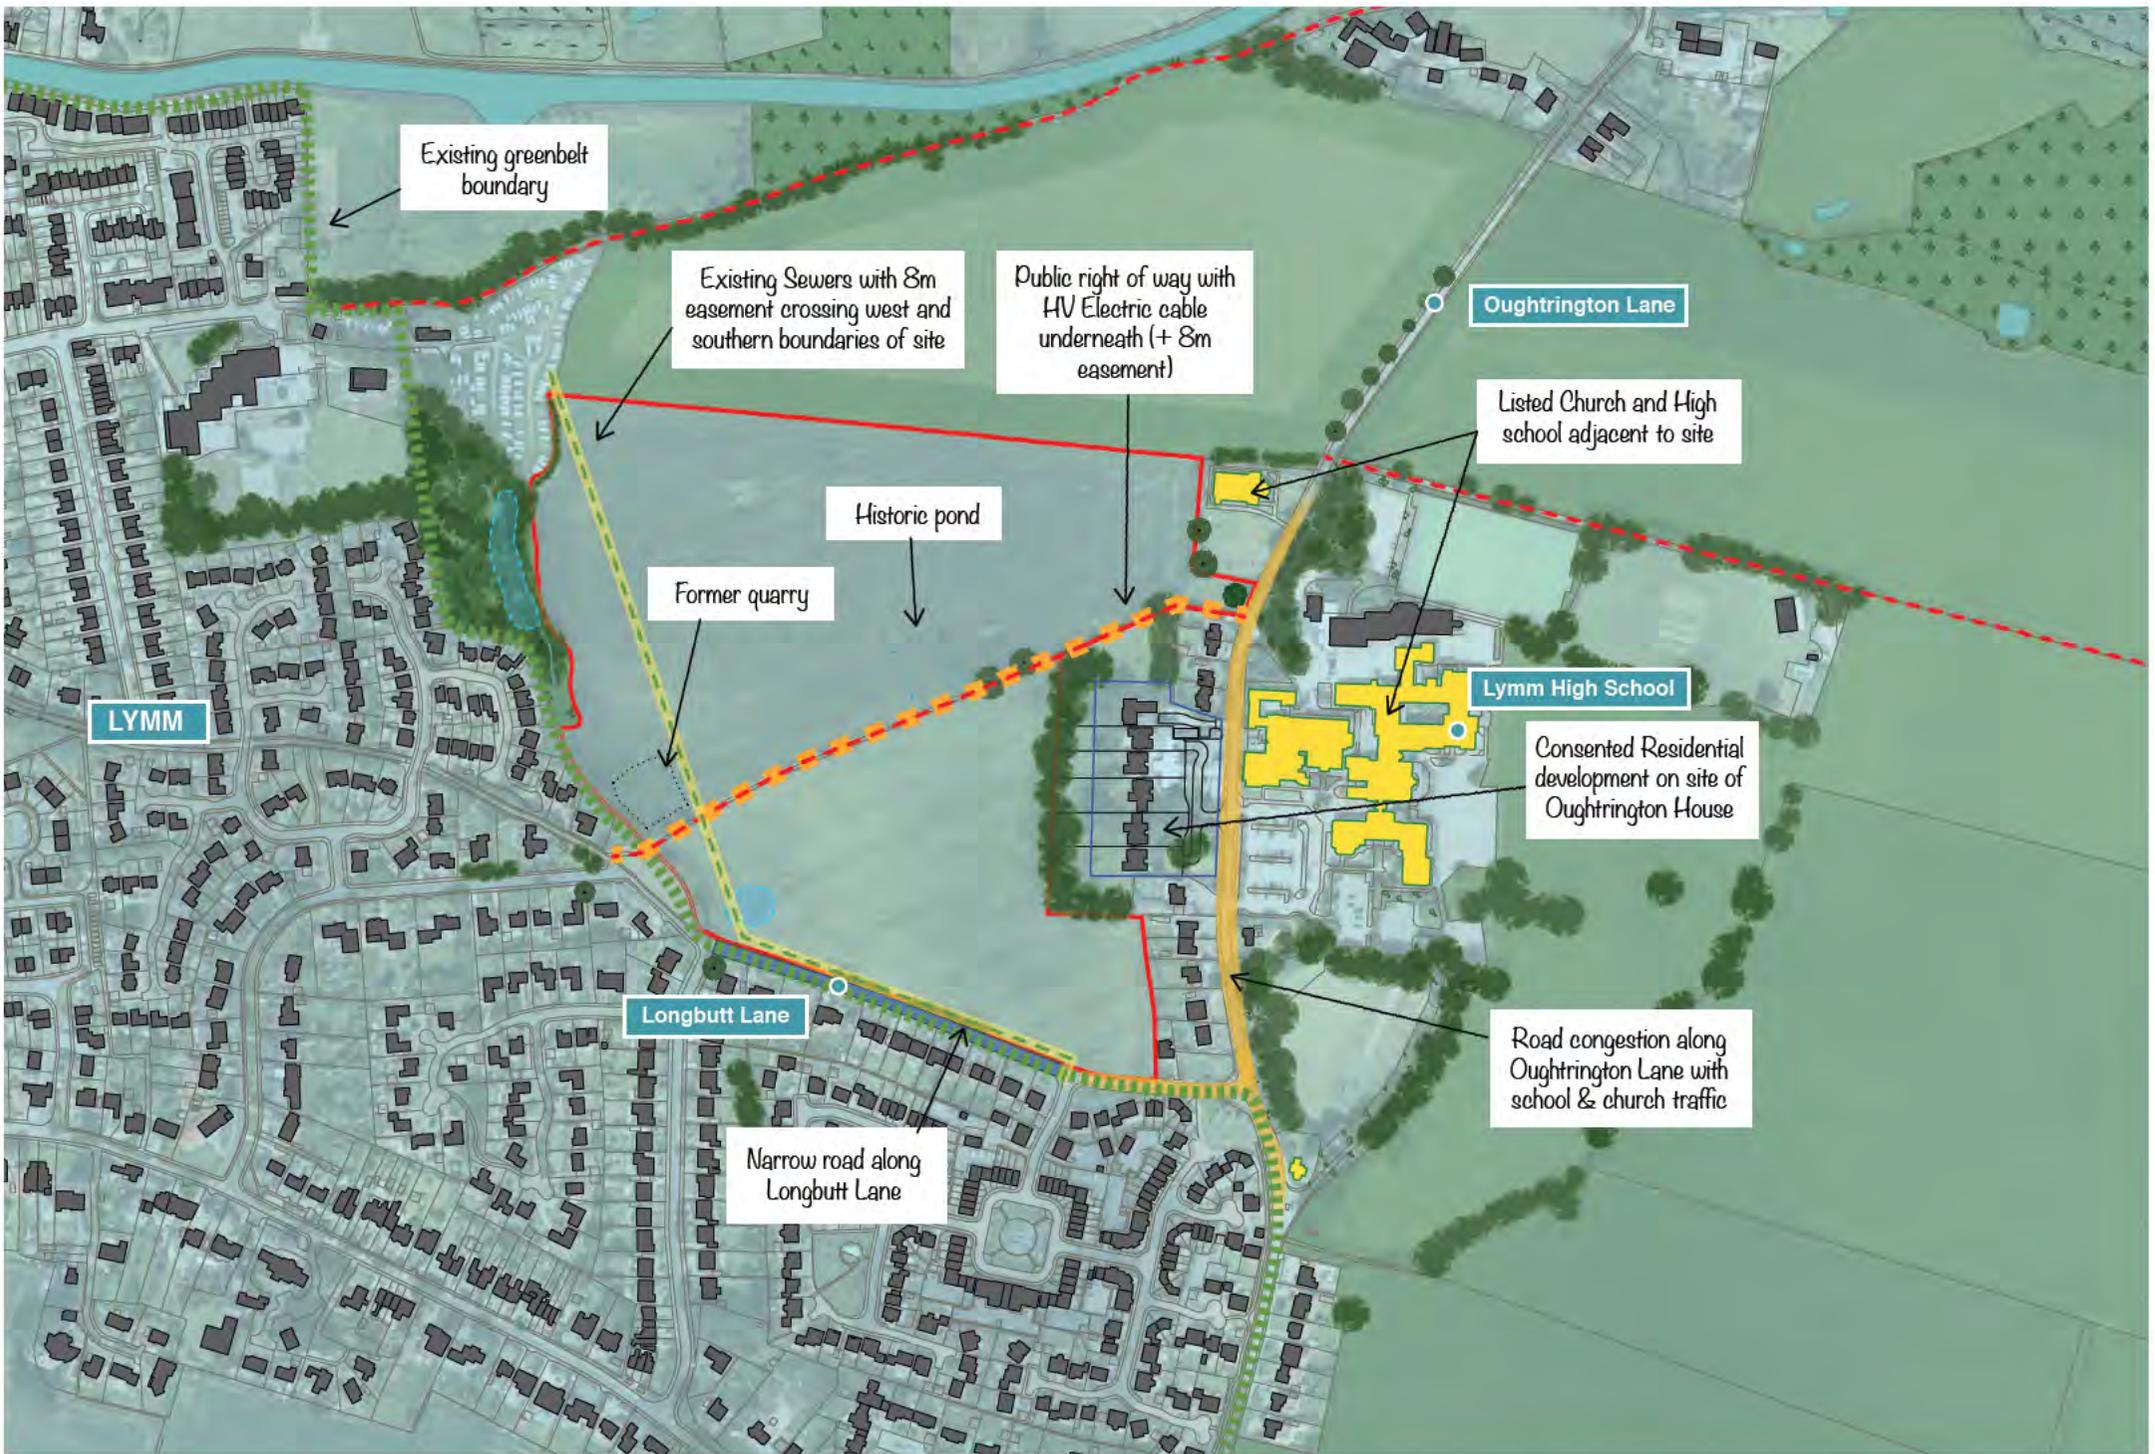

# OPPORTUNITIES & CONSTRAINTS

Warrington Borough Council Local Plan – Preferred Development Option – Regulation 18 Consultation July 2017

The Proposal demonstrates the delivery of each of the desired options as set out within Warrington Borough Council Local Plan - Preferred Development Option Regulation 18 Consultation July 2017 are met. Further satisfying and supporting the site as a viable site to be released from greenbelt. To the right are extracts from the WBC Preferred Development Option - Regulation 18 July 2017.

4.38 The new objectives are set out in the table below:

W1 To enable the transition of Warrington from a New Town to a New City through the ongoing regeneration of Inner Warrington, the delivery of strategic and local infrastructure, the strengthening of existing neighbourhoods and the creation of new sustainable neighbourhoods whilst: <ul style="list-style-type: none"><li>• delivering a minimum of 22,260 new homes (equating to 1,113 per year) between 2017 and 2037, and</li><li>• supporting Warrington's ongoing economic success by providing 381 Hectares of employment land between 2017 and 2037.</li></ul>
W2 To facilitate the sensitive release of Green Belt land to meet Warrington's long term housing and employment needs, whilst ensuring the revised Green Belt boundaries maintain the permanence of Warrington's Green Belt in the long term.
W3 To strengthen and expand the role of Warrington Town Centre as a regional employment, retail, leisure, cultural and transport hub, whilst transforming the quality of the public realm and making the Town Centre a place where people want to live.
W4 To provide new infrastructure to support Warrington's growth, reduce congestion and promote sustainable transport options, whilst reducing the need to travel and encouraging active lifestyles.
W5 To secure high quality design which reinforces the character and local distinctiveness of Warrington's urban area, its countryside, its unique pattern of green spaces and its constituent settlements whilst protecting, enhancing and embracing the borough's built and natural assets.
W6 To minimise the impact of development on the environment through the prudent use of resources and ensuring development is energy efficient, safe and resilient to climate change and makes a positive contribution to improving Warrington's air quality.

Table 5 – Local Plan Strategic Objectives

4.52 The Council's detailed assessment and the SA/SEA Report can be found on the Council's website. A summary of the overall conclusions from the Council's assessment of the three options is provided in the table below.

Option 1	This option has the potential to contribute positively to the objectives of the plan and would enable Warrington to meet its development needs whilst also contributing to the delivery of Warrington New City. Depending on the specific locations for development, it could provide a sustainable, viable and deliverable option for meeting Warrington's development needs and provides the opportunity to maintain the permanence of the Green Belt at a strategic level through managed green belt release.
Option 2	This option has the potential to contribute positively to the plan objectives and would enable Warrington to meet its development needs whilst directly contributing to the delivery of Warrington New City. Depending on the specific locations for development, it could provide a sustainable, viable and deliverable option for meeting Warrington's development needs and provides the opportunity to maintain the permanence of the Green Belt at a strategic level through managed green belt release.  In addition, incremental growth in the outlying settlements could contribute to longer term sustainability of local services and local business, promote local housing choice and deliver a number of smaller sites in the early part of the plan period.
Option 3	Although a settlement extension in itself could provide a sustainable form of development in principle, the option as a whole does not perform as well against the objectives of the Plan as the other 2 options.  It could have detrimental impacts on Green Belt, the character of settlements and may result in secondary school capacity issues. It would also result in less development being focussed on the main urban area and therefore could reduce the ability of the Council to deliver strategic infrastructure and therefore dilute the Council's New City aspirations.

Table 7 – Summary of High Level Spatial Options Assessment

4.53 Following this exercise, the Council confirmed Option 2 - focussing Green Belt release adjacent to the main urban area of Warrington, with incremental growth in the outlying settlements - as the preferred option.

4.54 Option 2 enables the majority of growth to be delivered adjacent to the main urban area, contributing positively to the Plan Objectives. It performs stronger than Objective 1 in that it also enables incremental housing growth in the outlying settlements to support local services and widen local housing choice without compromising their character. This will also assist in overall Plan delivery by promoting a larger number of smaller sites which are likely to be deliverable early in the Plan period.

4.55 Option 3 does not perform as strongly as the distribution of growth will begin to impact on the character of one or more of the outlying settlements and a greater proportion of growth is being moved away from the main urban area where it can most positively contribute to the Warrington New City concept.

5.46 The preferred option defines an approximate number of homes the Council considers can be accommodated by each of the outlying settlements under the 'Incremental growth' scenario.

Settlement	Indicative Green Belt Capacity
Lymm	500
Culcheth	300
Burtonwood	150
Winwick	90
Croft	60
Glazebury	50
Hollins Green	40
<b>TOTAL</b>	<b>1,190</b>

Table 22: Outlying Settlements - Indicative Green Belt Capacity

5.47 In order to deliver this level of development it will be necessary to expand existing primary schools in Lymm, Culcheth and Burtonwood. It will also be necessary to provide additional primary care capacity in Lymm and in Burtonwood.

# PROPOSED INDICATIVE DEVELOPMENT

Following the publication of the Preferred Development Option Regulation 18 Consultation July 2017 and site analysis work, a concept masterplan has been developed incorporating all key points outlined within the Preferred Development Option.

The proposals will deliver the following:

- A new state of the art primary care facility.
- Public open space.
- Enhanced pedestrian links from Longbutt Lane to Oughtrington Lane.
- Land to allow the much needed widening of Longbutt Lane with the inclusion of a foot
- Up to 140 new homes.
- A mix of dwelling types to include detached, semi-detached and terraced houses.
- A range of dwelling sizes from 1 to 4+ bedrooms.
- Provision of affordable housing to include a mix of different sizes in response to local needs.
- A high quality development that will have regard to local character.
- Investment into new and existing community infrastructure with improved local pedestrian and cycle links.
- Provide parking and turning for St. Peters Church and Lymm High School, reducing congestion.
- Improving public open space, facilities, new pedestrian & cycle links.
- Improved transport connectivity.

- Contributing to the Council's year supply of deliverable housing sites and delivery of new homes to meet the housing needs of the borough.
- Affordable housing within the town.
- Creation of a sustainable residential community that is in close proximity to existing local retail and social and community facilities.
- New habitat creation to encourage ecological diversity.
- New construction jobs to be created during the construction of the development.
- New Homes Bonus payable to the Council from Central Government and additional Council Tax receipts once homes are occupied.
- Enhanced public walk ways.
- Parking facility for St. Peters Church.
- Parking and turning for Lymm High School.
- Widening of Longbutt Lane & introduction of a public footpath.

The illustrative concept masterplan includes the following key features:

1. Provision of new public open space including children's play areas and amenity open space.
2. Dedicated parking and drop off area for Lymm High School & the church.
3. Housing sensitivity aligned to minimise visual impact and to protect the amenity of residents on Longbutt Lane / Oughtrington Lane.
4. creation of a new footpath.
5. Provision of a new Primary Care facility at the heart of the scheme.



# PROPOSED INDICATIVE DEVELOPMENT ALTERNATIVE OPTION

There are several options available for how the site may be accessed, which could be developed in due course and through discussion with WBC. The initial indicative plan (see previous page) shows two points of access from Longbutt Lane with a loop road crossing the development and linking the two entrance together.

The alternative diagram (right) shows two vehicular entrances with an access point from Longbutt Lane to the southwest and an access point to the northeast corner of the site from Oughtrington Lane. The two entrances would be linked with a through road crossing the site.



Views out over Green Belt

Lower density units against Green Belt boundary

New Car Park for school & church use

Development avoids building over Sewer & Former Quarry

Additional Screen Planting

Mid Density Residential Development Plots

Central Square surrounded by higher density accommodation

Higher Density Residential Development Plots

New Primary Care Facility

Over 55's Extra Care Units

Existing Road Widened

Self-Build Plots

Upgraded Footpath + Cycle Routes

Main Vehicular Entrance off Longbutt Lane

1.

2.

5.

3.

4.

# DELIVERY

The National Planning Policy Framework requires that to be considered deliverable, sites should be available now, offer a suitable location for development now, and be achievable with a realistic prospect that housing will be delivered on the site within 5 years and in particular that development of the site is viable (NPPF para 47, footnote 11).

As evidenced in this submission, the site is available now offering a suitable location for new development. The site is considered to be a viable and realistic proposition that will make a significant contribution to housing delivery over the plan period. There are also no known constraints that would affect delivery of housing commencing on site within 5 years.

Stamford Property Holdings hold a strong track record of working with developers and housebuilders alike to deliver high quality schemes ranging from a single dwelling through to projects comprising over 200 dwellings. Stamford Property Holdings will endeavour to deliver the master plan attached in full, within Warrington Borough Councils desired time

Ownership is with one party and there are no legal constraints which could restrict delivery.




# CONCLUSION

This development brochure outlines vision for a new, sustainable neighbourhood of choice at land off Longbutt Lane to support the long term development needs of Lymm. The brochure supports the representation submitted in response to the Warrington Borough Council Regulation 18 Preferred Options consultation.

The brochure has been informed by a range of technical studies which demonstrate the suitability of the site for development and release from the green belt. The indicative proposals for the site illustrate the potential for the creation of a new sustainable neighbourhood which responds to the local character of the area through a high quality and sensitive design response.

The indicative proposals demonstrate that the site is capable of accommodating approximately 140 new dwellings, including affordable housing. The brochure also demonstrates the suitability of the site for new development concluding that there are no significant constraints to restrict development of the type identified coming forward in this location.

This study highlights the suitability of the site by meeting all the desired requirement set out in Warrington Borough Council Local Plan, Preferred Development Option Regulation 18 – Sustainable development, Provision of a Primary Care Facility, Enhanced community facilities & open space, Improved Transport Links.

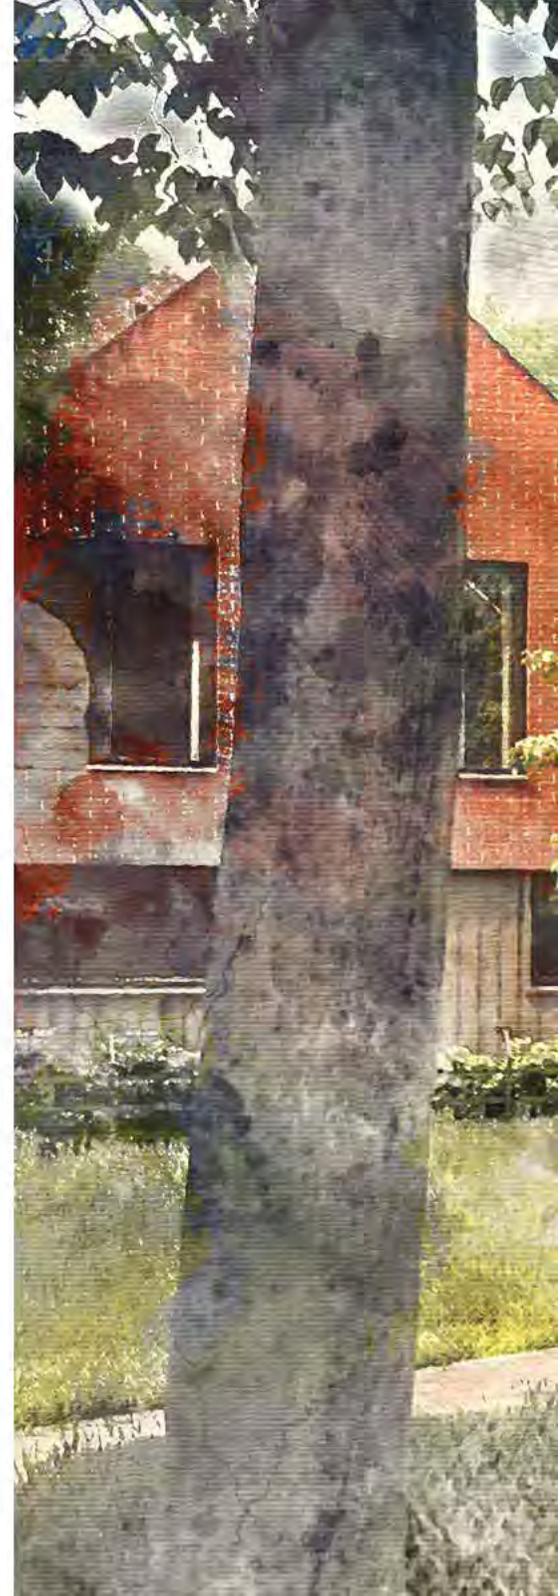



**Stamford Property Holdings** in association with

Ollier Smurthwaite Architects  
40 King Street  
Manchester  
M2 6BA

T: 0161 883 0838

E: [mail@olliersmurthwaite.com](mailto:mail@olliersmurthwaite.com)

# **LAND AT LONGBUTT LANE, LYMM TECHNICAL APPENDICES**

**SEPTEMBER 2017**

# APPENDICES CONTENTS

The following documents are to be read in conjunction with the main submission report;

EXISTING SITE PLAN (OLLIER SMUTHWAITE ARCHITECTS) .....	4
ACCESS & TRANSPORT APPRAISAL (CURTINS CONSULTING ENGINEERS).....	5 - 60
PRELIMINARY SITE CONSTRAINTS REPORT (CIVIC ENGINEERS).....	61 - 68
SITE CONSTRAINTS KEY MAP (CIVIC ENGINEERS).....	69
LANDSCAPE ANALYSIS (URBAN GREEN).....	70 - 113
PRELIMINARY ARBORICULTURAL ASSESSMENT (URBAN GREEN).....	114 - 131





**SITE PLAN**

REVISION	DATE	DESCRIPTION

CLIENT: STAMFORD PROPERTY HOLDINGS	
PROJECT: LYMM SITES	
ADDRESS: LAND AT LONGBUTT LANE, LYMM	
DRAWING TITLE: EXISTING SITE PLAN	
SCALE: 1:2500 © AS	DATE: SEPTEMBER 2017
DRAWING NO.: 0489 SITE PLAN	

**OLLIER SMURTHWAITE ARCHITECTS**  
 105 Abell Mill, 10 Home Hall Road, Manchester, M15 4L7  
 0161 863 0838  
 0161 363 0830  
 E: mail@olliersmurthwaite.com

# Land off Longbutt Lane, Lymm – Local Plan Review Site R18/068

## Access & Transport Appraisal

Curtins Ref: 66027/TN01  
Revision: Issue 1  
Issue Date: 18 August 2017

Client Name: Stamford Property Holdings





Merchant Exchange  
17 – 19 Whitworth Street West  
Manchester, M1 5WG,  
Tel 0161 236 2394  
[www.curtins.com](http://www.curtins.com)

STRUCTURES • CIVILS • ENVIRONMENTAL • INFRASTRUCTURE • TRANSPORT PLANNING • SUSTAINABILITY • EXPERT ADVISORY SERVICES  
Birmingham • Bristol • Cardiff • Douglas • Edinburgh • Kendal • Leeds • Liverpool • London • Manchester • Nottingham

 **curtins**

## Control Sheet

This report has been prepared for the sole benefit, use, and information for the client. The liability of Curtins with respect to the information contained in the report will not extend to any third party.

  	Date
	18 August 2017
	Date
	18 August 2017
	Date
	18 August 2017

## Table of Contents

<b>1.0</b>	<b>Introduction</b> .....	<b>1</b>
1.1	Project Introduction .....	1
1.2	Purpose of the Report .....	1
1.3	Background .....	1
1.4	Structure of this Report .....	3
<b>2.0</b>	<b>Existing Conditions</b> .....	<b>4</b>
2.1	Site Location .....	4
2.2	Local Highway Network .....	5
2.3	Public Right of Way .....	5
2.4	Site Visit .....	7
2.5	School Term Time / Church Issues .....	7
2.6	Highway Safety .....	8
2.7	Potential Highway-Related Constraints .....	9
2.8	Existing Planning Permissions / Committed Developments .....	10
<b>3.0</b>	<b>Potential Development</b> .....	<b>11</b>
3.1	Overview of Potential Scheme .....	11
3.2	Access Strategy .....	11
3.3	Servicing Strategy .....	15
3.4	Parking Provision .....	15
<b>4.0</b>	<b>Accessibility by Sustainable Modes of Travel</b> .....	<b>16</b>
4.1	Introduction .....	16
4.2	TRACC Analysis .....	16
4.3	Pedestrian Accessibility .....	16
4.4	Accessibility by Cycle .....	18
4.5	Accessibility by Public Transport .....	19
4.6	Summary .....	20
<b>5.0</b>	<b>Potential Traffic Impact</b> .....	<b>21</b>
5.1	Introduction .....	21
5.2	Trip Generation Forecasts .....	21
5.3	Development Traffic Impact .....	22
<b>6.0</b>	<b>Summary and Conclusions</b> .....	<b>25</b>
6.1	Summary .....	25
6.2	Conclusion .....	27

## Figures

<b>Figure 2.1 – Site Location Plan</b> .....	4
<b>Figure 2.2 – Photographs of Footpath 30 Across Site</b> .....	6
<b>Figure 2.3 – Area Assessed for Personal Injury Accident Data</b> .....	8
<b>Figure 4.1 – Site’s Proximity to Lymm Centre in Relation to Other Green Belt Release Candidate Sites</b> .....	17
<b>Figure 4.2 – Cycle Routes Around Site</b> .....	19
<b>Figure 5.1 – AM Peak Hour Traffic Speeds Around Lymm (source: Google Maps Traffic Resource)</b> .....	23
<b>Figure 5.2 – PM Peak Hour Traffic Speeds Around Lymm (source: Google Maps Traffic Resource)</b> .....	23

## Tables

<b>Table 2.1 – Personal Injury Accident Data Summary</b> .....	9
<b>Table 4.1 – CIHT Suggested Acceptable Walking Distances</b> .....	16
<b>Table 4.2 – Summary of Bus Service Frequencies from Chester Road</b> .....	20
<b>Table 4.3 – Summary of Rail Services from Glazebrook Railway Station</b> .....	20
<b>Table 5.1 – Residential Use Trip Generation – 230 Dwellings</b> .....	21

## Plans

- Plan 66027-CUR-00-XX-DR-TP-06003-P01 – Pedestrian Catchment Plan**
- Plan 66027-CUR-00-XX-DR-TP-06004-P01 – Cycle Catchment Plan**
- Plan 66027-CUR-00-XX-DR-TP-06005-P01 – Public Transport Plan**

## Drawings

- 66027-CUR-Z0-LV-DR-TP-05001-P01 – Potential Site Access Strategy Option 1**
- 66027-CUR-Z0-LV-DR-TP-05002-P01 – Potential Site Access Strategy Option 2**

## Appendices

- Appendix A – TRICS Outputs**

## 1.0 Introduction

### 1.1 Project Introduction

- 1.1.1 Warrington Borough Council (WBC) are currently preparing a new draft local development plan and are seeking representations in respect of residential and employment land allocations throughout the Borough.
- 1.1.2 Curtins has been appointed on behalf of Stamford Property Holdings to provide traffic and transport advice in relation to the potential allocation of a 10ha site to the north of Longbutt Lane, Lymm, for residential purposes.
- 1.1.3 The site is identified as number **R18/068** in the recently published Call for Sites list on WBC's website.
- 1.1.4 For the purposes of this report, and based on the assumptions that perhaps 75% of the roughly 10 hectare site area is developable and there could be perhaps 30 dwellings per hectare, it is estimated that the site could deliver in the order of 200-230 dwellings.

### 1.2 Purpose of the Report

- 1.2.1 This report has been prepared to consider the access and transport related implications of the potential residential allocation of the site. It considers the following items:
- i) Whether the site is (or can be made to be) sustainable and accessible by non-car modes of transport;
  - ii) Whether the traffic arising from a residential development of the site can be satisfactorily accommodated on the local highway network (or can be made to be);
  - iii) Whether there are any technical / land control constraints with achieving satisfactory access into the site, and that any accesses can be designed and constructed to relevant standards;
  - iv) Whether there are any material local road safety issues that would present a concern in the context of the potential allocation of the site; and,
  - v) Whether there are any on-site highway-related constraints that would prevent the sites coming forward.

### 1.3 Background

#### *Emerging Planning Policy*

- 1.3.1 As mentioned above, the site is provisionally identified by WBC as site number R18/068 in the emerging local plan land allocation process.

- 1.3.2 Initial representations to remove the site from Green Belt and allocate it for housing were submitted to WBC in December 2016.
- 1.3.3 Since then, WBC recently published their “Preferred Development Option Regulation 18 Consultation” document, dated July 2017. This sets out the Council’s preferred approach to allocating and delivering mainly large strategic redevelopment schemes around the Borough.
- 1.3.4 Paragraphs 5.46 – 5.49 of this document indicate that Lymm could potentially grow by 500 dwellings in the plan period through a release of Green Belt capacity. The document goes on to say that:
- “5.47 In order to deliver this level of development it will be necessary to expand existing primary schools in Lymm, Culcheth and Burtonwood. It will also be necessary to provide additional primary care capacity in Lymm and in Burtonwood.*
- 5.48 Due to the large number of sites put forward in proximity to each of the outlying settlements relative to the level of growth required under the Preferred Development Option, the Council has decided to hold back detailed site assessment work to confirm the individual sites to be allocated until after the Preferred Development Options Stage.*
- 5.49 The numbers provided in the table above [e.g. 500 total dwellings] are therefore indicative at this stage. The final numbers will depend on the detailed assessment of potential development sites, including a more detailed assessment of the implications for the character of the respective settlements, the permanence of the amended Green Belt boundaries and transport impacts.”*
- 1.3.5 The document also identifies on Figure 10 a broad strategic overview of the transport infrastructure that might be required to help deliver the preferred option development aspirations. However, no strategic improvements are earmarked within Lymm to deliver the quota of 500 dwellings that have been specified.
- 1.3.6 The document does go on to say that one of the key next steps for the Council will be to develop the Warrington Multi-Modal Transport Model. This will “enable the Council to consider local and borough wide transport impacts arising from new development. It will also allow the Council to confirm the infrastructure required to mitigate these impacts and contribute to the wider New City concept”.
- 1.3.7 WBC have also recently published their “Warrington Transport Summary - Part 1: Overview” document, which forms part of the evidence base for the emerging local development plan.
- 1.3.8 The document presents a general high-level assessment of historical and current travel trends into / out of the Borough, and does not refer to any of the specific potential land allocations.

## **1.4 Structure of this Report**

### **1.4.1 The structure of this report is as follows:-**

- i) Section 2.0 provides a brief overview of the existing conditions around the site, including a review of the highway safety record and the highway-related constraints around the site;
- ii) Section 3.0 provides an overview of the potential development that could be delivered on the site, including details of a potential access strategy, mitigation measures and opportunities that the site could deliver;
- iii) Section 4.0 sets out an appraisal of the accessibility of the site by non-car modes of transport;
- iv) Section 5.0 sets out the anticipated highway impact of the potential site allocation / development; and,
- v) Section 6.0 sets out the summary and conclusions.

## 2.0 Existing Conditions

### 2.1 Site Location

2.1.1 The site is located to the east of Lymm Village Centre and to the south of the Rush Green area on the edge of the settlement boundary, as indicated on **Figure 2.1** below:

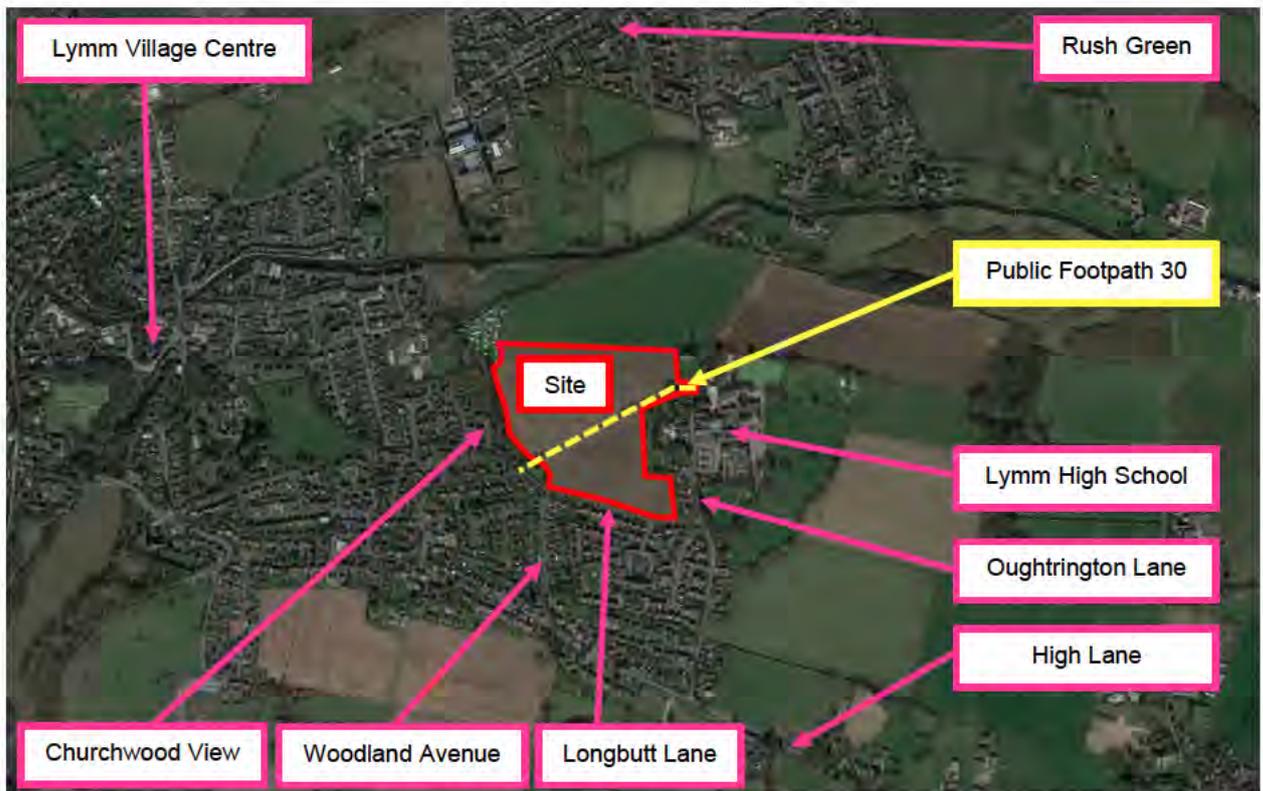


Figure 2.1 – Site Location Plan

- 2.1.2 As indicated above, locally the site is located to the north of Longbutt Lane, the west of Oughtrington Lane and the east of Churchwood View. The site is currently used to grow agricultural crop.
- 2.1.3 The site has a long area of frontage (approximately 280m) that runs contiguously with Longbutt Lane to the south and a small section of direct frontage (approximately 22m) onto Oughtrington Lane to the north-east.
- 2.1.4 The existing agricultural use of the site can be accessed via the small section of site frontage onto Oughtrington Lane to the north-east and via another gated field access to the south on Longbutt Lane (opposite Newarth Drive).

## 2.2 Local Highway Network

### *Longbutt Lane*

- 2.2.1 As stated above, Longbutt Lane runs alongside the southern boundary of the site in an east-west alignment between Oughtrington Lane to the east and Scholars Green Lane to the west. Vehicular access to Scholars Green Lane is unavailable due to Longbutt Lane forming a cul-de-sac where it meets Scholar's Green Lane.
- 2.2.2 The carriageway of Longbutt Lane varies in width between around 4.5m and 5.0m along the site frontage. Due to this, and due to sporadic on-street parking that currently occurs, the road is effectively reduced to single-track working in places (also see subsection 2.5 below for more details on parking issues that occur at school pick-up / drop-off times).
- 2.2.3 Longbutt Lane has a footway only on its southern side measuring between around 2.0m and 3.5m in width. The road is lit by regularly spaced lighting columns and is subject to a 20mph mandatory speed limit.

### *Oughtrington Lane*

- 2.2.4 As stated above, Oughtrington Lane runs in a north-south alignment to the east of the site between the A56 Higher Lane to the south and Sandy Lane / Stage Lane to the north.
- 2.2.5 The site benefits from a small section of direct frontage onto Oughtrington Lane at its north-eastern corner which measures around 22m in length. This section also forms the eastern end of Footpath 30 which runs through the site (see sub-section 2.3 below).
- 2.2.6 The site access at this location is a double-gated agricultural style access which passes over the existing footway via a dropped kerb crossover.
- 2.2.7 The carriageway of Oughtrington Lane is around 5.6m in width in the vicinity of the site frontage. There is a footway only on its western side measuring around 1.9m in width. The road is lit by regularly spaced lighting columns and is subject to a 20mph mandatory speed limit.
- 2.2.8 There are a number of issues that can occur on Oughtrington Way at school pick-up / drop-off times which are described in more detail in sub-section 2.5 below.

## 2.3 Public Right of Way

- 2.3.1 As indicated above and on **Figure 2.1**, there is a Public Right of Way (defined as Footpath 30) which runs across the site, connecting Longbutt Lane to the south-west to Oughtrington Lane to the north-east. **Figure 2.2** below shows a series of photographs taken of this route:



Figure 2.2 – Photographs of Footpath 30 Across Site

- 2.3.2 It is understood that the route is very well used by pedestrian schoolchildren during school term time as it lies on a convenient desire line between Lymm Village Centre to the west and Lymm High School to the east.
- 2.3.3 However, it is recognised that there are a number of shortfalls with the route, as indicated on the images above. These issues include a lack of sufficient width along extended sections, poor surface water drainage, a lack of suitable surfacing in many sections, poor containment of the surface material, a lack of street lighting (particularly problematic in winter time) and a lack of natural surveillance over a long length (thereby leading to personal security concerns for vulnerable users).
- 2.3.4 These issues, along with a potential footpath upgrade scheme, are discussed further in the following Chapter of this report.

## **2.4 Site Visit**

- 2.4.1 Curtins visited the site on Friday 4<sup>th</sup> August 2017 at 08:30 during the AM peak hour to make observations and take measurements of the surrounding area.
- 2.4.2 Although the local highway network was observed to be completely free from any congestion at this time, it should be noted that the site visit was conducted during the school holidays, therefore it is recognised that local traffic conditions may have been suppressed below the levels normally experienced during school term time.

## **2.5 School Term Time / Church Issues**

- 2.5.1 Nonetheless, Curtins are aware from previous experience and various observations made in representations submitted for other nearby sites that the nearby Lymm High School gives rise to various localised congestion issues during school term time.
- 2.5.2 Specifically, it is understood that the following short-lived issues can occur on the local highway network at school drop-off / pick up times:-
- i) Congestion along Oughtrington Lane, mainly caused by the volume of traffic, school buses being unable to pass smaller vehicles within the available road width, pedestrians walking within the carriageway and inconsiderate parking;
  - ii) Congestion along the eastern section of Longbutt Lane, caused by the volume of traffic, inconsiderate parking and the inability of two vehicles to pass one another with ease along the length of the road; and,

- iii) Highway safety concerns due to the volume of pedestrian schoolchildren routing to / from the high school in and amongst local traffic along inadequate footways.

2.5.3 In addition, on weekends it is understood that similar issues can occur on Oughtrington Lane near the St Peter's Church of England (situated adjacent to the north-eastern part of the site), albeit to a lesser extent than the issues that can occur on weekdays in association with the high school.

2.5.4 Specifically, it is understood that church services and events can attract a material level of on-street parking on the western side of Oughtrington Lane, thereby reducing the effective carriageway width to single-track working over significant lengths.

2.5.5 These issues, along with some potential mitigation measures, are discussed further in the following Chapter of this report.

## 2.6 Highway Safety

2.6.1 Personal Injury Accident (PIA) data for the highway network around the site has been obtained from the online Crashmap resource for the most recently available five-year period.

2.6.2 A plan of the highway network that has been assessed is illustrated below in **Figure 2.3**:



Figure 2.3 – Area Assessed for Personal Injury Accident Data

2.6.3 A summary of the data can be seen in **Table 2.1**:

Junction/Link	Slight	Serious	Fatal	Totals
Longbutt Lane	0	0	0	0
Oughttrington Lane	2	0	0	2
<b>Totals</b>	<b>2</b>	<b>0</b>	<b>0</b>	<b>2</b>

**Table 2.1** – Personal Injury Accident Data Summary

2.6.4 There has been a total of only two accidents recorded in the study area in the most recently available five-year period, both of which resulted in only slight injuries.

2.6.5 There is nothing to suggest there is an unusual safety issue from the breakdown as indicated in **Table 2.1**, and in fact the local road safety record is considered to be enviable considering the size of the study area examined and the number of roads / junctions included.

## 2.7 Potential Highway-Related Constraints

2.7.1 There are a number of potential highway-related constraints around the site that have been considered in the context of allocating the site for residential development and achieving a satisfactory access strategy.

2.7.2 In particular, the following information has been gathered to ensure that the access strategy (see the following Chapter) is feasible from both a technical highway-standard perspective and a land control perspective:-

- i) On-site measurements of the highways and footways surrounding the site;
- ii) The land boundary of the site based on land registry records;
- iii) The precise limits of the adopted highway boundary;
- iv) Information on conservation areas in Lymm;
- v) Information on nationally / locally listed structures in Lymm;
- vi) Information on trees within and surrounding the site (based on an assessment by Urban Green Arboricultural Consultants);
- vii) On-site observations of the general topography of the site; and,
- viii) Public Rights of Way passing through and around the site.

- 2.7.3 Based on the above, the following points are of particular relevance to the potential allocation of the site and the chosen access strategy:-
- i) Digital Ordnance Survey (OS) mapping of the site and the surrounding highway network has been obtained and has been manually amended, where necessary, to increase its accuracy in those areas where the site could potentially take access from;
  - ii) The boundary of the site has been plotted on the OS mapping based on land registry records;
  - iii) The precise limits of the adopted highway boundary have also been transposed below the OS mapping to ensure that any selected access solution is feasible without recourse to any third-party land;
  - iv) There are no conservation areas (CAs) around the site that would preclude any wall, hedge or tree boundary features being removed around the site (but see point vi) below);
  - v) There are no nationally or locally listed structures on or near the site that would preclude any particular access strategy being considered;
  - vi) There is a large mature sycamore tree roughly in the middle of the 22m long site frontage that abuts Oughtrington Lane. The tree is not formally protected by TPO or CA but has been designated as a 'Category A' tree by Urban Green, and therefore worthy of retention. The presence and position of this tree means that it would have to be removed in order to form a 'main' standard residential vehicular access point into the site at this location, but could potentially be retained if a lesser form of access is provided. This is therefore discussed in more detail in the following Chapter of this report as part of the access strategy options. There are no other trees within or around the site that would potentially preclude access being achieved into the site;
  - vii) There are no material level differences between the site and the surrounding highway network that would preclude any particular access strategy being considered; and,
  - viii) The only Public Right of Way that is materially relevant to the potential allocation of the site is Footpath 30 (which runs through the site), as described earlier.

## 2.8 Existing Planning Permissions / Committed Developments

- 2.8.1 Planning permission was recently applied for the demolition of existing buildings and erection of 6 dwellings at Cotebrook House directly to the east of the site (application reference 2017/30375).

- 2.8.2 Based on the limited scale and nature of the scheme and the proposed access arrangements and details, it is concluded that the scheme does not present any material issue in the context of the potential allocation of the site, or impinge upon the achievability (or otherwise) of gaining access into the site.

## 3.0 Potential Development

### 3.1 Overview of Potential Scheme

- 3.1.1 As mentioned earlier, based on the size and potential developable area of the site, it is envisaged that a scheme of perhaps 200 – 230 dwellings could be delivered on the site in due course if the land is released from Green Belt and is allocated.

### 3.2 Access Strategy

#### *General Approach*

- 3.2.1 As a general principle, it should be noted that there are no design standards / guidance that would require a residential development of this size to feature more than a single point of access (or indeed any size).
- 3.2.2 On the contrary, the Manual for Streets (MfS) indicates in paragraph 6.7.3 that no such cul-de-sac length limits or dwelling number limit should be placed on a residential development, but rather the fire service should be consulted to ensure they are able to respond quickly and effectively to any emergency on a particular development. Nonetheless it is common to find that developments of over 200 dwellings feature 2 vehicular access points to improve route choice and emergency access options.
- 3.2.3 Based on this, it is considered that 2 points of vehicular access should be preferable, but not absolutely necessary, for a scheme of this scale and nature.
- 3.2.4 In terms of pedestrian and cyclist access, it should be generally desirable to achieve as much permeability and route choice into any residential scheme as possible, and therefore provide pedestrian and cycle access points at those points that lie on the most likely desire lines.
- 3.2.5 The above principles, combined with the potential constraints identified in sub-section 2.7 earlier, have therefore informed the potential site access strategy options for the site.

#### *Access Option 1*

- 3.2.6 The 'Option 1' potential access strategy is shown on drawing **66027-CUR-Z0-LV-DR-TP-05001-P01** to the rear of this report.

- 3.2.7 This Option features a vehicular access onto Longbutt Lane towards the south-western part of the site and another vehicular access onto Oughtrington Lane to the north-east of the site. It is envisaged that these accesses would potentially be connected internally via an internal network of roads or via a single spine road.
- 3.2.8 Option 1 would require the removal of the large sycamore tree that sits in the middle of the site's frontage onto Oughtrington Lane, as described in the previous Chapter.
- 3.2.9 Although the tree has been identified as a Category A specimen, it is not protected and currently sits within the footway on the western side of Oughtrington Lane, leaning slightly at an angle into and over the road, and so may present a future maintenance liability (in terms of trunk / root encroachment into the footway).
- 3.2.10 For the purposes of access Option 1 it is therefore assumed that the tree would be removed and then its loss mitigated against by a scheme of replacement tree planting within the site / around the access, with a number of new trees planted to offset the loss of the single tree.
- 3.2.11 In terms of the vehicular site access details, both accesses have been designed to feature standard residential road geometry, with 5.5m wide carriageways, 2m footways and 6m corner radii. 2.4m x 40m junction visibility splays will be achievable from each access point. This level of junction visibility is commensurate with the prevailing Manual for Streets design standards for a 30mph road for robustness, despite the fact that both Oughtrington Lane and Longbutt Lane are both subject to a 20mph speed limit.
- 3.2.12 The reasoning behind the location of the potential vehicular site access onto Longbutt Lane is that development-related traffic would be much more inclined to route to the wider highway network via Woodland Avenue instead of Oughtrington Lane if the access is at that location. Woodland Avenue is a good quality road with good standard junctions onto the A56 Higher Lane and Longbutt Lane that is suited to the purpose of accommodating the additional development traffic (note the potential highway impact of the development is discussed and quantified in greater detail in Chapter 5.0 of this report).
- 3.2.13 In terms of the pedestrian and cycle access details, the drawing shows that access would be available at the two vehicular site access points, the two existing Footpath 30 access points and a new pedestrian / cycle access point at the south-eastern corner of the site onto Longbutt Lane. It is considered that these access points, combined, cover all the likely pedestrian and cycle desire lines into and out of the site.
- 3.2.14 Access Option 1 also features the following significant mitigation schemes / benefits:-

- i) **The widening, new surfacing, lighting and drainage of Footpath 30.** As identified in sub-section 2.3 earlier, and despite being very well used by schoolchildren in particular, Footpath 30 currently suffers a number of shortfalls. The potential allocation and development of the site therefore presents an ideal opportunity to significantly upgrade the Public Right of Way, by widening it to 3.5m to form a combined foot / cycle path, new surfacing, providing proper drainage and lighting to assist the negotiation of the route in the dark. By definition, the development of the site around the footpath would also provide the natural surveillance over the route that is currently lacking, by virtue of the new dwellings that would abut the route, thereby offering extra protection to vulnerable schoolchildren. At the point at which any on-site roads need to traverse Footpath 30, appropriate highway design / treatment could be utilised and priority given to the upgraded foot / cyclepath route.
  
- ii) **The widening of Longbutt Lane.** This would be implemented along the entire site frontage to make the road 5.5m wide with a new 2m wide footway on the northern side. This will therefore help address the pre-existing operational issues that can currently occur along Longbutt Lane, as discussed in Sections 2.2 and 2.5 earlier (i.e. inadequate carriageway width causes the road to operate as single-track working).

**A new car park within the site.** The Option indicates a location and indicative arrangement for a new potential car park featuring around 108 spaces within the north-eastern portion of the site. As identified in sub-section 2.5 earlier, the presence of both the school and church give rise to localised congestion issues at various times and the potential allocation / development of the site therefore presents an ideal opportunity to help mitigate against those issues that occur. The idea behind this would be to provide an off-street parking facility for parents dropping off / picking up children from Lymm High School opposite and also a parking facility for visitors to St Peter's Church on weekends.

Although the plan illustrates a car park indicatively, the facility could equally include a school bus / coach park with drop-off / layover areas, perhaps with a dedicated drop-off zone provided for parents as well. The access would need to be made slightly larger in this configuration, however this is easily feasible within the constraints.

### ***Access Option 2***

- 3.2.15 The 'Option 2' potential access strategy is shown on drawing **66027-CUR-Z0-LV-DR-TP-05002-P01** to the rear of this report.
  
- 3.2.16 This Option features 2 main vehicular access points onto Longbutt Lane towards the south-western part of the site (the same as Option 1) and the south-eastern part of the site, along with a third, less substantial vehicular access onto Oughtrington Lane to the north-east of the site.

- 3.2.17 Option 2 has been designed around the assumption that the large sycamore tree that sits in the middle of the site's frontage onto Oughtrington Lane would be retained, and not removed (as per Option 1).
- 3.2.18 Therefore, the reasoning behind Option 2 is that the existing agricultural dropped-kerb footway crossover access point would be utilised to serve a small cul-de-sac car park, with no through access available into the wider site. The access and car park would essentially make use of the existing grassed surface area, but be reinforced using a 'no-dig' cellular confinement / root protection system, so that the sycamore tree could be retained.
- 3.2.19 As with Option 1, the car park would offer mitigation against the pre-existing localised congestion issues that can occur on Oughtrington Lane, albeit to a lesser extent than with Option 1.
- 3.2.20 In terms of the main vehicular site access details onto Longbutt Lane, again both accesses have been designed to feature standard residential road geometry, with 5.5m wide carriageways, 2m footways and 6m corner radii. 2.4m x 40m junction visibility splays will be achievable from each access point. This level of visibility is commensurate with the prevailing Manual for Streets design standards for a 30mph road for robustness, despite the fact that Longbutt Lane is subject to a 20mph speed limit.
- 3.2.21 In terms of the pedestrian and cycle access details, the drawing shows that access would be available via virtually the same locations as those shown on Option 1.
- 3.2.22 As with Option 1, access Option 2 also features the following significant mitigation schemes / benefits:-
- i) **The widening, new surfacing, lighting and drainage of Footpath 30.** See sub-section 3.2.14 i) above for the details and benefits of this opportunity.
  - ii) **The widening of Longbutt Lane.** Again, see sub-section 3.2.14 ii) above for the details and benefits of this opportunity.
  - iii) **A new car park within the site.** See sub-section 3.2.14 iii) above for the details and benefits of this opportunity, albeit with a smaller number of spaces and a different potential arrangement with perhaps around 15 parking spaces.
- 3.2.23 As indicated earlier, it is not considered to be absolutely necessary to have two vehicular points of access for the site. The site could easily be served via a slightly wider single point of access at the south-western part of the site onto Longbutt Lane, without giving rise to any safety or capacity issues.
- 3.2.1 In any event, both Options show that safe and suitable access arrangements are achievable into the site and demonstrate the significant and material added highway-related benefits that an allocation / development of the site could bring.

### **3.3 Servicing Strategy**

- 3.3.1 The potential site access arrangements for both access Options have been designed to cater for the infrequent movements of a servicing vehicle.
- 3.3.2 Given the size and shape of the site, it is considered that an on-site road network can easily be achieved that would cater for the movements of a servicing vehicle in due course. The detail of this would be designed at any future planning application stage.

### **3.4 Parking Provision**

- 3.4.1 Similarly, given the size and shape of the site, it is considered that a scheme featuring appropriate levels of off-street / communal car and cycle parking can easily be achieved which confirms to WBC's adopted 2015 parking standards. Again, the detail of this would be designed at any future planning application stage.

## 4.0 Accessibility by Sustainable Modes of Travel

### 4.1 Introduction

4.1.1 A key element of national, regional and local policy is to ensure that new developments are located in areas where alternative modes of travel are available. It is important to ensure that developments are not isolated but are located close to complementary land uses. This supports the aims of integrating planning and transport, providing more sustainable transport choices, and reducing overall travel and car use.

4.1.2 The accessibility of the site is considered in this context for the following modes of travel:

- Pedestrian Accessibility;
- Accessibility by Cycle; and,
- Accessibility by Public Transport.

### 4.2 TRACC Analysis

4.2.1 The accessibility of the site has been assessed through the use of TRACC Software. TRACC is the leading multi-modal transport accessibility tool which was developed in conjunction with the Department for Transport (DfT), local authorities and transport planners.

4.2.2 It is designed to calculate travel time using a multitude of public transport and road travel modes to give accurate journey times from many origins to many destinations in one calculation. The software covers a wide range of transport modes including walking, cycling, driving and public transport.


### 4.3 Pedestrian Accessibility

4.3.1 Research has indicated that acceptable walking distances depend on a number of factors, including the quality of the development, the type of amenity offered, the surrounding area, and other local facilities. The Chartered Institution for Highways and Transportation (CIHT) document entitled 'Providing for Journeys on Foot' suggests walking distances which are relevant to this planning application. These are reproduced in **Table 4.1**.

	Town Centres (m)	Commuting/School/ Sightseeing (m)	Elsewhere/Local Services (m)
Desirable	200	500	400
Acceptable	400	1,000	800
Preferred Maximum	800	2,000	1,200

**Table 4.1** – CIHT Suggested Acceptable Walking Distances

- 4.3.2 To assist in summarising the accessibility of the site by foot, an indicative pedestrian catchment plan has been produced. **Plan 66027-06003** shows distances of 500m, 1,000m and 2,000m which are termed 'Desirable', 'Acceptable' and the 'Preferred Maximum' by the CIHT for commuting trips.
- 4.3.3 The pedestrian catchment plan confirms that the site is well located in relation to local services and facilities within Lymm.
- 4.3.4 The centre of the site is within around 1km walk distance of Lymm Village Centre where numerous shopping, employment, leisure, health, restaurants and pubs are available. The site is closer to Lymm Village Centre than the majority of the other Green Belt release candidate sites under consideration by WBC, as illustrated below on **Figure 4.1**:

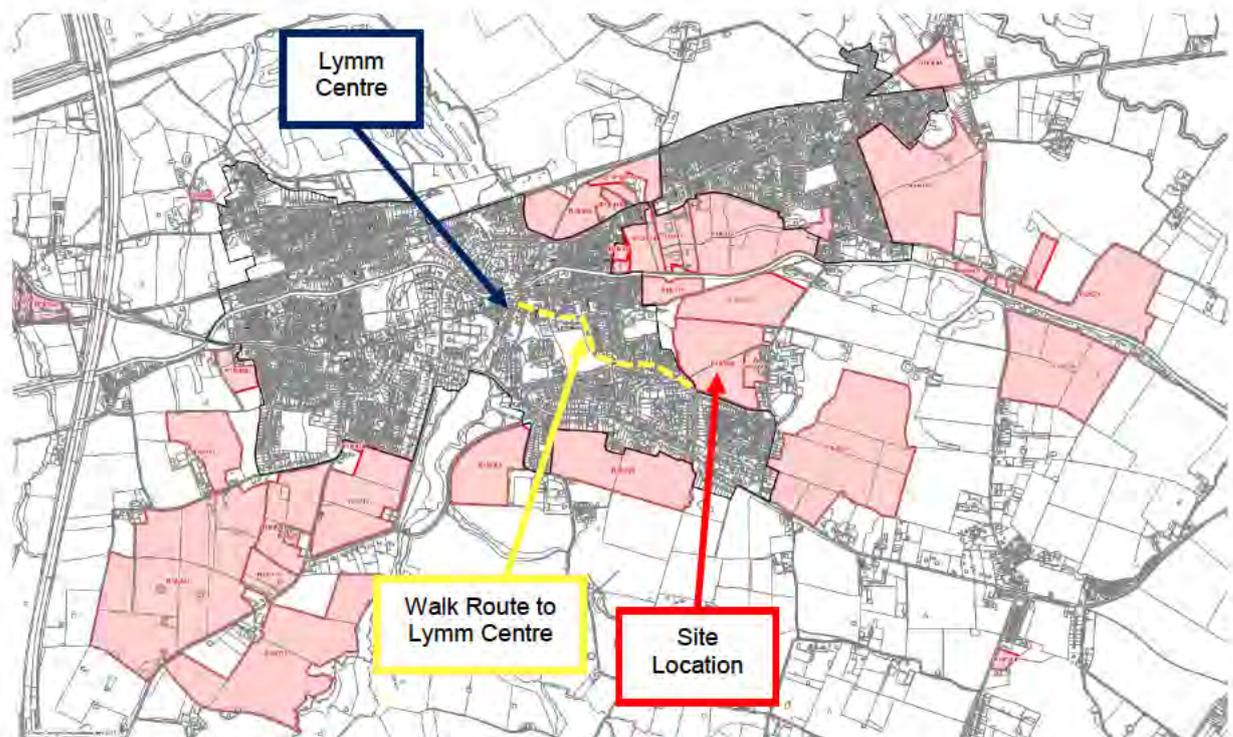

**Figure 4.1** – Site's Proximity to Lymm Centre in Relation to Other Green Belt Release Candidate Sites

- 4.3.5 The route to the village centre is via an attractive route that is traffic-free for much of its length (via Longbutt Lane and Pepper Street).
- 4.3.6 Ravenbank Community Primary School is reachable within only around a 600m walking distance of the site whilst Lymm High School is situated only a short distance away from the eastern site boundary. There is also a day nursery situated immediately to the south of Lymm High School on Oughtrington Lane.

- 4.3.7 One of the most attractive walk routes in the area lies alongside the Bridgewater Canal, which is accessible via a path link from Oughtrington Lane to the north-east of the site. The canal tow-path provides a route towards Altrincham (and Manchester beyond) to the north-east and Stockton Heath and beyond to the west.
- 4.3.8 The topography of the local area is generally flat and conducive to pedestrian trips, and the area benefits from natural surveillance from the residential properties that abut all the main walk routes.
- 4.3.9 As mentioned earlier, it is suggested and expected that any development of the site would include for the retention and substantial upgrading of the existing Footpath 30 which runs diagonally through the site. These improvements would include widening, new surfacing, a drainage scheme and a lighting scheme to significantly enhance its attractiveness.

#### **4.4 Accessibility by Cycle**

- 4.4.1 In order to assist in assessing the accessibility of this site by cycle, **Plan 66027-06004** presents an 8km cycle catchment for the site. The 8km cycling distance refers to a recommendation by Cycling England in the document 'Integrating Cycling into Development Proposals' (2009).
- 4.4.2 The catchment extends as far as Partington and Glazebrook Railway Station in the north, Bowdon to the east, High Legh in the south and Thelwall / Grappenhall to the west.
- 4.4.3 There are multiple local on and off road cycle routes that surround the site, with many of the local roads being designated as 'grade 1' (i.e. the best in terms of cyclability), as shown on **Figure 4.2** below:

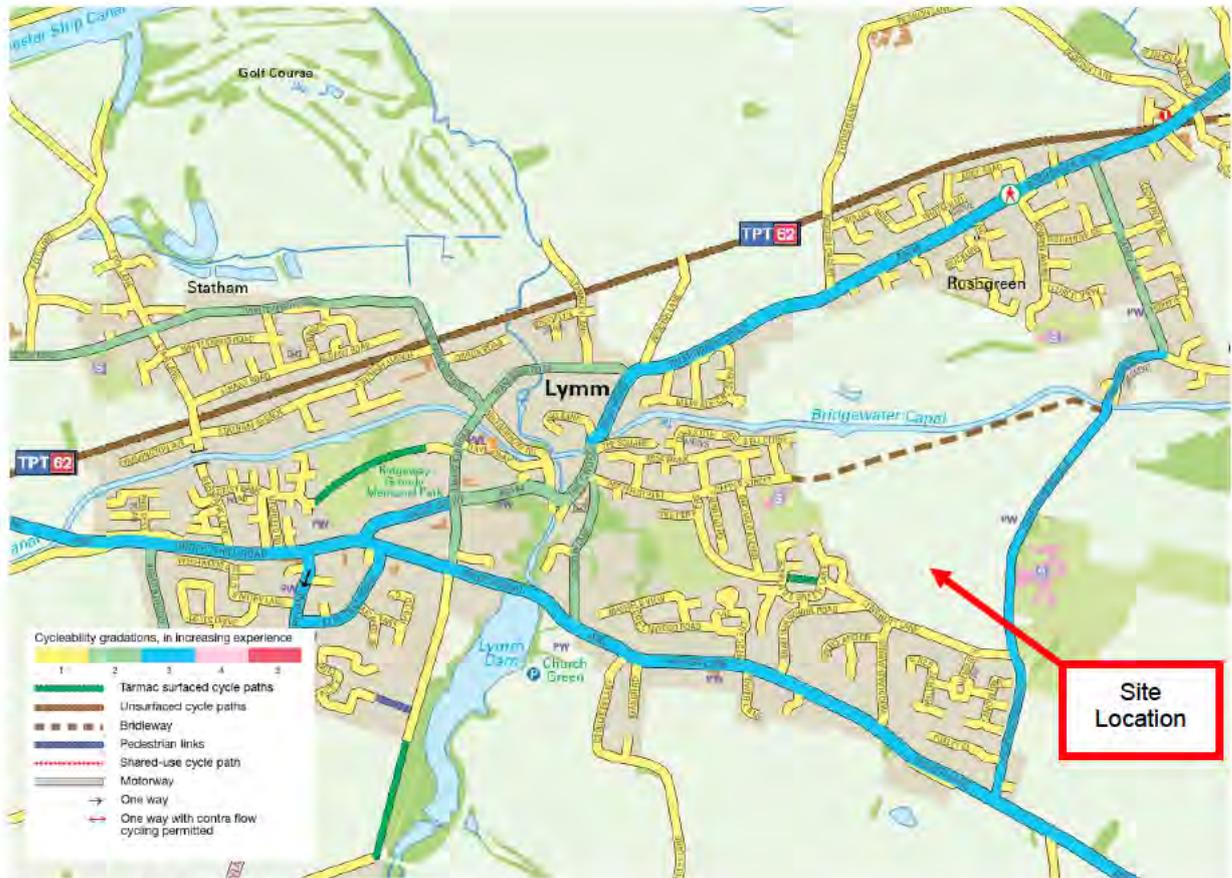


Figure 4.2 – Cycle Routes Around Site

4.4.4 Figure 4.2 above also shows the National Cycle Route 62 passing in an east-west alignment to the north of Lymm, some 1.6km cycling distance from the centre of the site. This route provides an excellent off-road facility between south Manchester to the east and south Warrington to the west.

#### 4.5 Accessibility by Public Transport

4.5.1 Plan 66027-06005 demonstrates those areas accessible within a 20, 40 and 60 minute public transport journey from the site. Accessibility by bus and rail are considered in further detail within the subsections below.

##### **Bus Accessibility**

4.5.2 Guidance from the Chartered Institution of Highways and Transportation (CIHT) document 'Guidelines for Planning for Public Transport in Development' indicates that a bus stop should ideally be located within 300m of a new development but preferably no more than 400m away.

4.5.3 The potential site access onto Longbutt Lane is within around 370m walk distance (500m walk distance to the site centre) of bus stops on the A56 Higher Lane.

4.5.4 Table 4.2 details the bus services that call at these stops and their associated frequencies:

Bus Service	Route	Peak Hourly Frequency		
		Mon – Fri	Sat	Sun/Hols
35	Warrington Interchange - Altrincham via Stockton Heath, Grappenhall, Thelwall, Statham, Lymm, Warburton (some) & Dunham Massey	60 mins	60 mins	-
191	Lymm Circular	3 services on Tue, Thu and Fri only	-	-
47	High Legh - Warrington via Lymm-Weaste Ln - Massey Brook	2 services on Tue and Fri only	-	-

**Table 4.2** – Summary of Bus Service Frequencies from Chester Road

- 4.5.5 As shown in **Table 4.2**, the best bus service on offer to prospective residents of the site is the No. 35, which runs between Warrington and Dunham Massey.
- 4.5.6 Although the service presently runs every hour, there is the future potential to increase the frequency to perhaps half hourly intervals as part of a S106 Agreement planning obligation contribution from the development of the site, or as part of a pooled contribution with other Green Belt release development sites in due course.

### **Rail Accessibility**

- 4.5.7 The nearest railway station is Glazebrook, some 5.5km crow-fly distance from the site.
- 4.5.8 Glazebrook lies on the Liverpool-Warrington-Manchester line. A summary of rail services from the station is summarised in **Table 4.3**:

Destination	Hourly Frequency		
	Mon – Fri	Sat	Sun/Hols
Liverpool Lime Street (via Warrington)	0.5 (more in peaks)	0.5 (more in peaks)	-
Manchester Oxford Road	0.5 (more in peaks)	0.5 (more in peaks)	-

**Table 4.3** – Summary of Rail Services from Glazebrook Railway Station

## **4.6 Summary**

- 4.6.1 It is considered the site is highly accessible by foot and cycle modes of transport and reasonably accessible by public transport. Public transport provision could however be enhanced as part of any future development of the site, which would improve the general provision not just for prospective occupiers of the development, but for everyone in Lymm.

## 5.0 Potential Traffic Impact

### 5.1 Introduction

- 5.1.1 This section of the report provides an estimate of the multi-modal trips that might be generated by a residential development of up to 230 dwellings on the site during the weekday AM and PM peak hours and also over a normal weekday.
- 5.1.2 The potential impact of the vehicular traffic that might be generated by the site’s development is also discussed in this Chapter.

### 5.2 Trip Generation Forecasts

- 5.2.1 The level of trips that could be generated by a residential redevelopment of the site has been estimated through reference to average peak hour trip rates obtained from surveys of schemes of a similar size and nature from within the industry-standard TRICS Database.
- 5.2.2 The TRICS printouts are contained in **Appendix A** and summarised in **Table 5.1** below, along with the resultant trip forecasts:-

TRICS-Based Trip Rates						
Mode	AM (08:00 – 09:00)		PM (17:00 – 18:00)		Daily	
	Arrive	Depart	Arrive	Depart	Arrive	Depart
Vehicles	0.107	0.309	0.310	0.175	1.934	2.055
Cyclists	0.003	0.013	0.017	0.008	0.079	0.081
Pedestrians	0.052	0.187	0.100	0.040	0.798	0.851
Public Transport	0.001	0.022	0.019	0.002	0.074	0.092
Trip Generation Forecasts						
Mode	AM (08:00 – 09:00)		PM (17:00 – 18:00)		Daily	
	Arrive	Depart	Arrive	Depart	Arrive	Depart
Vehicles	25	71	71	40	445	473
Cyclists	1	3	4	2	18	19
Pedestrians	12	43	23	9	184	196
Public Transport	0	5	4	0	17	21

**Table 5.1 – Residential Use Trip Generation – 230 Dwellings**

### **5.3 Development Traffic Impact**

#### ***General***

- 5.3.1 As illustrated above, a scheme of 230 residential dwellings on the site might be expected to generate in the order of 96 to 111 two-way vehicle trips in each weekday peak hour.
- 5.3.2 Volumetrically, this equates to an additional vehicle movement every 30 to 40 seconds or so, on average, during the worst case peak hour periods.
- 5.3.3 Seen in this context, this is not considered to be a particularly onerous level of traffic.

#### ***Wider Highway Network Impact***

- 5.3.4 Setting aside the localised and short-lived congestion issues that are known to occur around Lymm High School (discussed more in the following sub-section), it is understood that there are no significant or 'severe' pre-existing congestion issues on the wider primary road network around Lymm, including the A56 corridor.
- 5.3.5 The online Google Maps Traffic resource has been interrogated to check typical speeds through the primary road network in Lymm. The snapshots below on **Figures 5.1 and 5.2** illustrate the speed at which traffic typically moves through the network during the weekday (in this case a Tuesday) AM and PM peak hours:

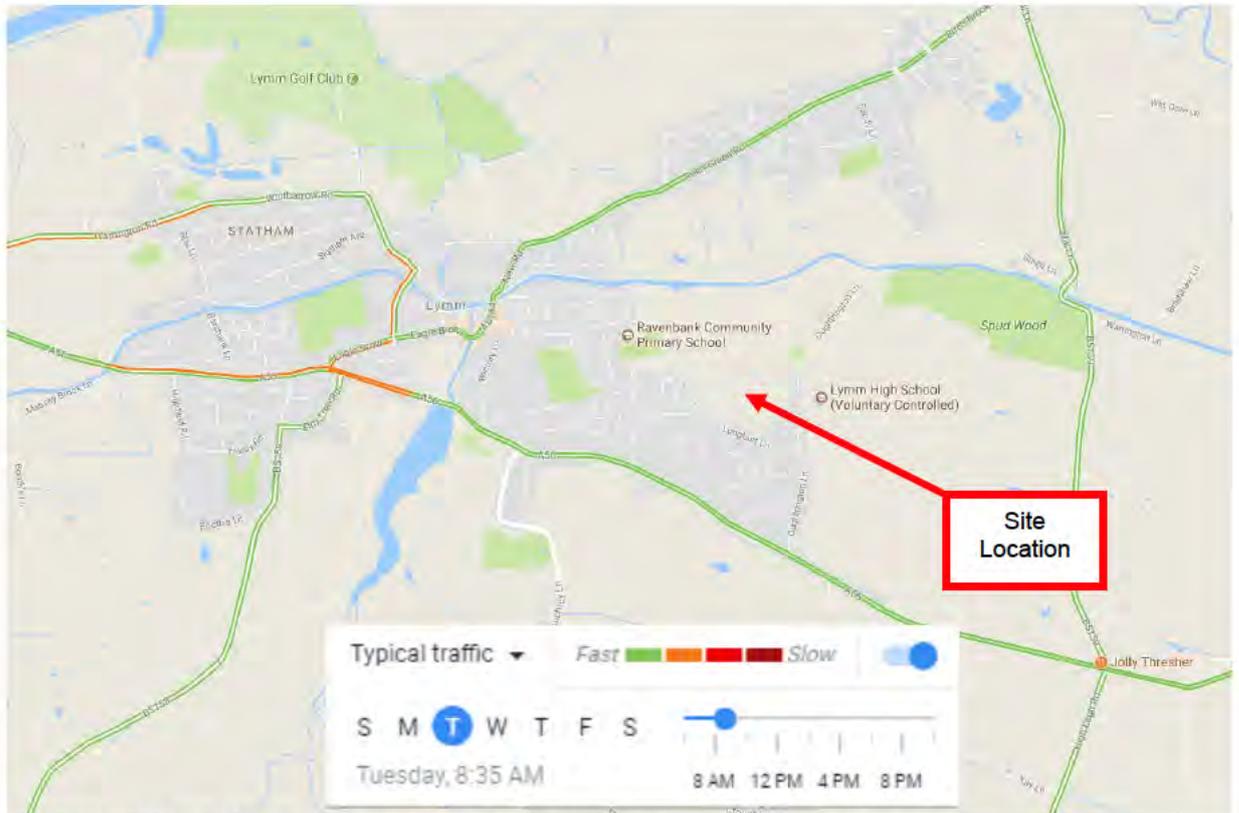


Figure 5.1 – AM Peak Hour Traffic Speeds Around Lymm (source: Google Maps Traffic Resource)

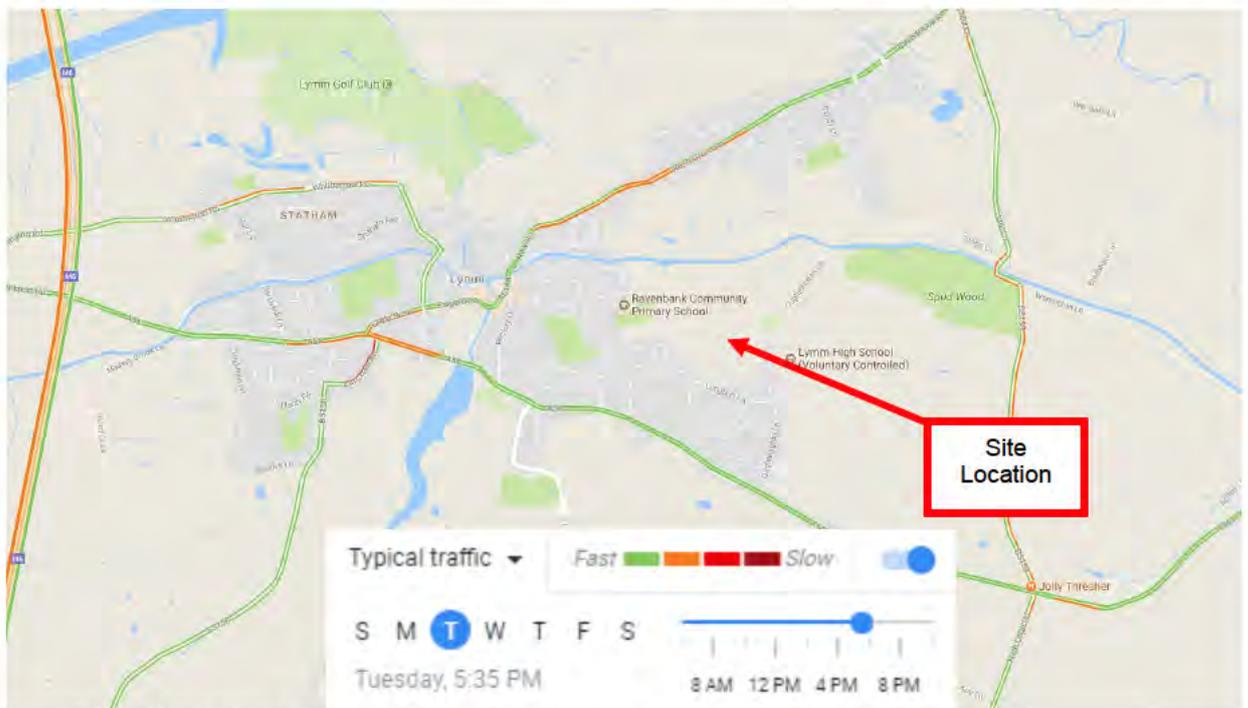


Figure 5.2 – PM Peak Hour Traffic Speeds Around Lymm (source: Google Maps Traffic Resource)

- 5.3.6 This analysis demonstrates that traffic is able to move through the local network more or less uninterrupted (i.e. green-coloured) at or around the prevailing speed limits, apart from some slowing around the Elm Tree Road / Eagle Brow junctions with the A56.
- 5.3.7 This is also reflected in WBC's "Warrington Transport Summary - Part 1: Overview" document, which does not indicate that any particular improvements are required in the area of Lymm to help bring forward the planned housing growth in the Borough.
- 5.3.8 This high-level assessment therefore points strongly towards the fact that there is sufficient capacity within the wider highway network around Lymm to accommodate the additional traffic demand that would be generated by the release of Green Belt land for housing, including at the site in question.
- 5.3.9 It is therefore considered that no wider off-site junction improvements are likely to be necessary to mitigate against the impact of the allocation and development of the site, however this would be tested in detail as part of any Transport Assessment report that would be necessary to accompany any planning application in due course and as part of WBC's multi-modal transport model assessments.

#### **Local Highway Network Impact**

- 5.3.10 In terms of the localised network around the site, and as identified earlier in this report, there are some issues experienced around Lymm High School during pick-up / drop-off times at near the St Peter's Church.
- 5.3.11 Given that the access strategy Options presented earlier propose that a main point of access is situated to the south-west of the site near Woodland Avenue, Woodlands Avenue would therefore be the most logical and convenient route for the majority of development-related traffic to take to reach the wider network on the A56 Higher Lane. This therefore means that this traffic would route around the issues experienced on Oughtrington Lane and the eastern end of Longbutt Lane, and so would not materially exacerbate the issues there.
- 5.3.12 Furthermore, the access Options set out earlier in this report include a number of mitigation measures that will help significantly alleviate the pre-existing congestion issues, including the provision of off-street car parks / bus stop facilities for parents and church visitors to use, the widening of Longbutt Lane and the enhancement of Footpath 30 which runs through the site that will help encourage more walk / cycle based trips to the school.
- 5.3.13 If considered necessary, these measures could also be supplemented by a package of Traffic Regulation Orders funded by any development on the site which could for instance include No Waiting parking restrictions, permit schemes and the like.

## 6.0 Summary and Conclusions

### 6.1 Summary

- 6.1.1 Curtins has been appointed on behalf of Stamford Property Holdings to provide traffic and transport advice in relation to the potential allocation of a 10ha site to the north of Longbutt Lane, Lymm, for residential purposes. The site is identified as number **R18/068** in the recently published Call for Sites list on WBC's website.
- 6.1.2 For the purposes of this report, and based on the assumptions that perhaps 75% of the roughly 10 hectare site area is developable and there could be perhaps 30 dwellings per hectare, it is estimated that the site could deliver in the order of 200-230 dwellings.
- 6.1.3 The site is one of a number of sites around Lymm that have been indented for potential release from the Green Belt to meet the Council's growth target of 500 new dwellings around the village.
- 6.1.4 The site is located to the north of Longbutt Lane and to the west of Oughtrington Lane to the east of Lymm Village Centre.
- 6.1.5 The existing highway safety record around the site has been examined for the most-recently available 5 years' worth of accident data. The data shows that only two incidents occurred which resulted in only slight severity injuries. This is considered to be an enviable safety record.
- 6.1.6 Curtins visited the site recently to take measurements and observations of the network surrounding the site. Various investigations have also taken place into any potential constraints that might preclude any particular access options to the site.
- 6.1.7 This exercise has revealed that the only material constraint that might preclude new vehicular access points being formed into the site is a large mature sycamore tree that sits roughly in the middle of the Oughtrington Lane site frontage.
- 6.1.8 It is also understood that various localised but short-lived congestion issues can occur on Oughtrington Lane and the eastern end of Longbutt Lane in connection with pick-ups / drop-offs at the nearby Lymm High School, and also in connection with the St Peter's Church on weekends.
- 6.1.9 These factors have therefore been taken into account in the development of two access Options for the site.

- 6.1.10 Access Option 1 features a standard residential site access junction formed onto Longbutt Lane at the south-western part of the site and a second standard residential site access at the site frontage onto Oughtrington Lane, and so would therefore result in the need to remove the abovementioned tree. Access Option 2 puts forward an alternative strategy whereby two standard residential accesses are formed onto Longbutt Lane with a third, smaller and less substantial vehicular cul-de-sac access onto Oughtrington Lane which utilises the existing agricultural access so that the tree could be retained.
- 6.1.11 In both Options, Woodlands Avenue would be the most logical and convenient route for the majority of development-related traffic to take to reach the wider network on the A56 Higher Lane. This therefore means that this traffic would route around the pre-existing issues experienced on Oughtrington Lane and the eastern end of Longbutt Lane, and so would not materially exacerbate the issues there.
- 6.1.12 Nonetheless, both access Options include a number of mitigation measures that will help significantly alleviate the pre-existing congestion issues, including the provision of off-street car parks / bus stop facilities for parents and church visitors to use, the widening of Longbutt Lane and the enhancement of Footpath 30 which runs through the site that will help encourage more walk / cycle based trips to the school.
- 6.1.13 If considered necessary, these measures could also be supplemented by a package of Traffic Regulation Orders funded by any development on the site which could for instance include No Waiting parking restrictions, permit schemes and the like.
- 6.1.14 In any event, both Options show that safe and suitable access arrangements are achievable into the site and demonstrate the significant and material added benefits that an allocation / development of the site could bring.
- 6.1.15 It is considered the site is highly accessible by foot and cycle modes of transport and reasonably accessible by public transport. Public transport provision could however also be enhanced as part of any future development of the site, which would improve the general provision not just for prospective occupiers of the development, but for everyone in Lymm.
- 6.1.16 The site is closer to Lymm Village Centre and its associated facilities than the majority of the other Green Belt release candidate sites under consideration by WBC.
- 6.1.17 A scheme of 230 dwellings is estimated to generate in the order of 96 to 111 two-way vehicle trips in each weekday peak hour. Volumetrically, this equates to an additional vehicle movement every 30 to 40 seconds or so, on average, during the worst case peak hour periods. Seen in this context, this is not considered to be a particularly onerous level of traffic.

- 6.1.18 Setting aside the localised and short-lived congestion issues that are known to occur around Lymm High School (discussed above), it is understood that there are no significant or 'severe' pre-existing congestion issues on the primary road network around Lymm, including the A56 corridor. This has been checked with reference to typical weekday peak hour traffic speed through Lymm and WBC's own 'Transport Summary' and 'Preferred Development Option Regulation 18' reports published recently as part of the evidence base for the emerging local plan.
- 6.1.19 This high-level assessment therefore points strongly towards the fact that there is sufficient capacity within the wider highway network around Lymm to accommodate the additional traffic demand that would be generated by the release of Green Belt land for housing, including at the site in question.
- 6.1.20 It is therefore considered that no wider off-site junction improvements are likely to be necessary to mitigate against the impact of the allocation and development of the site, however this would be tested in detail as part of any Transport Assessment report that would be necessary to accompany any planning application in due course and as part of WBC's multi-modal transport model assessments.

## 6.2 Conclusions

- 6.2.1 It is therefore concluded that there is an ideal opportunity with the candidate site to help deliver housing in a sustainable and suitable location close to Lymm Village Centre. There are no highway-related constraints that would preclude safe and suitable access being achieved to the site, and indeed there are a range of access options available. Furthermore, the development of the site presents an opportunity to enhance local transport infrastructure and address some of the pre-existing issues that can currently occur around Lymm High School.
- 6.2.2 From a highway and transport perspective, the site is therefore commended to WBC for release from the Green Belt and allocation for future housing in the emerging local plan.

## Plans



Merchant Exchange, 17-19 Whitworth St. W Manchester M1 5WG  
 0161 236 2394  
 manchester@curtins.com  
 www.curtins.com

Civils & Structures • Transport Planning • Environmental • Infrastructure • Geotechnical •  
 Conservation & Heritage • Principal Designer  
 Birmingham • Bristol • Cambridge • Cardiff • Douglas • Dublin • Edinburgh • Glasgow • Kendal •  
 Leeds • Liverpool • London • Manchester • Nottingham

Project: WBC SITE PROMOTIONS - LYMM

Status: PRELIMINARY

Drq Title: ACCESSIBILITY  
 INDICATIVE WALKING CATCHMENT  
 LONGBUTT LANE



Drawn By: JM Checked By: LK

Designed By: JM Date: 1708/17

Scale: NTS

Project No: Originator: Zone: Level: Type: Discipline: Category / Number: Rev:

66027 - CUR - 00 - XX - DR - TP - 06003 - P01

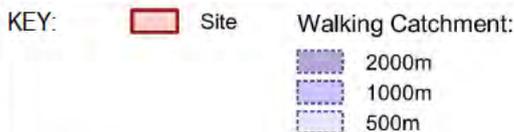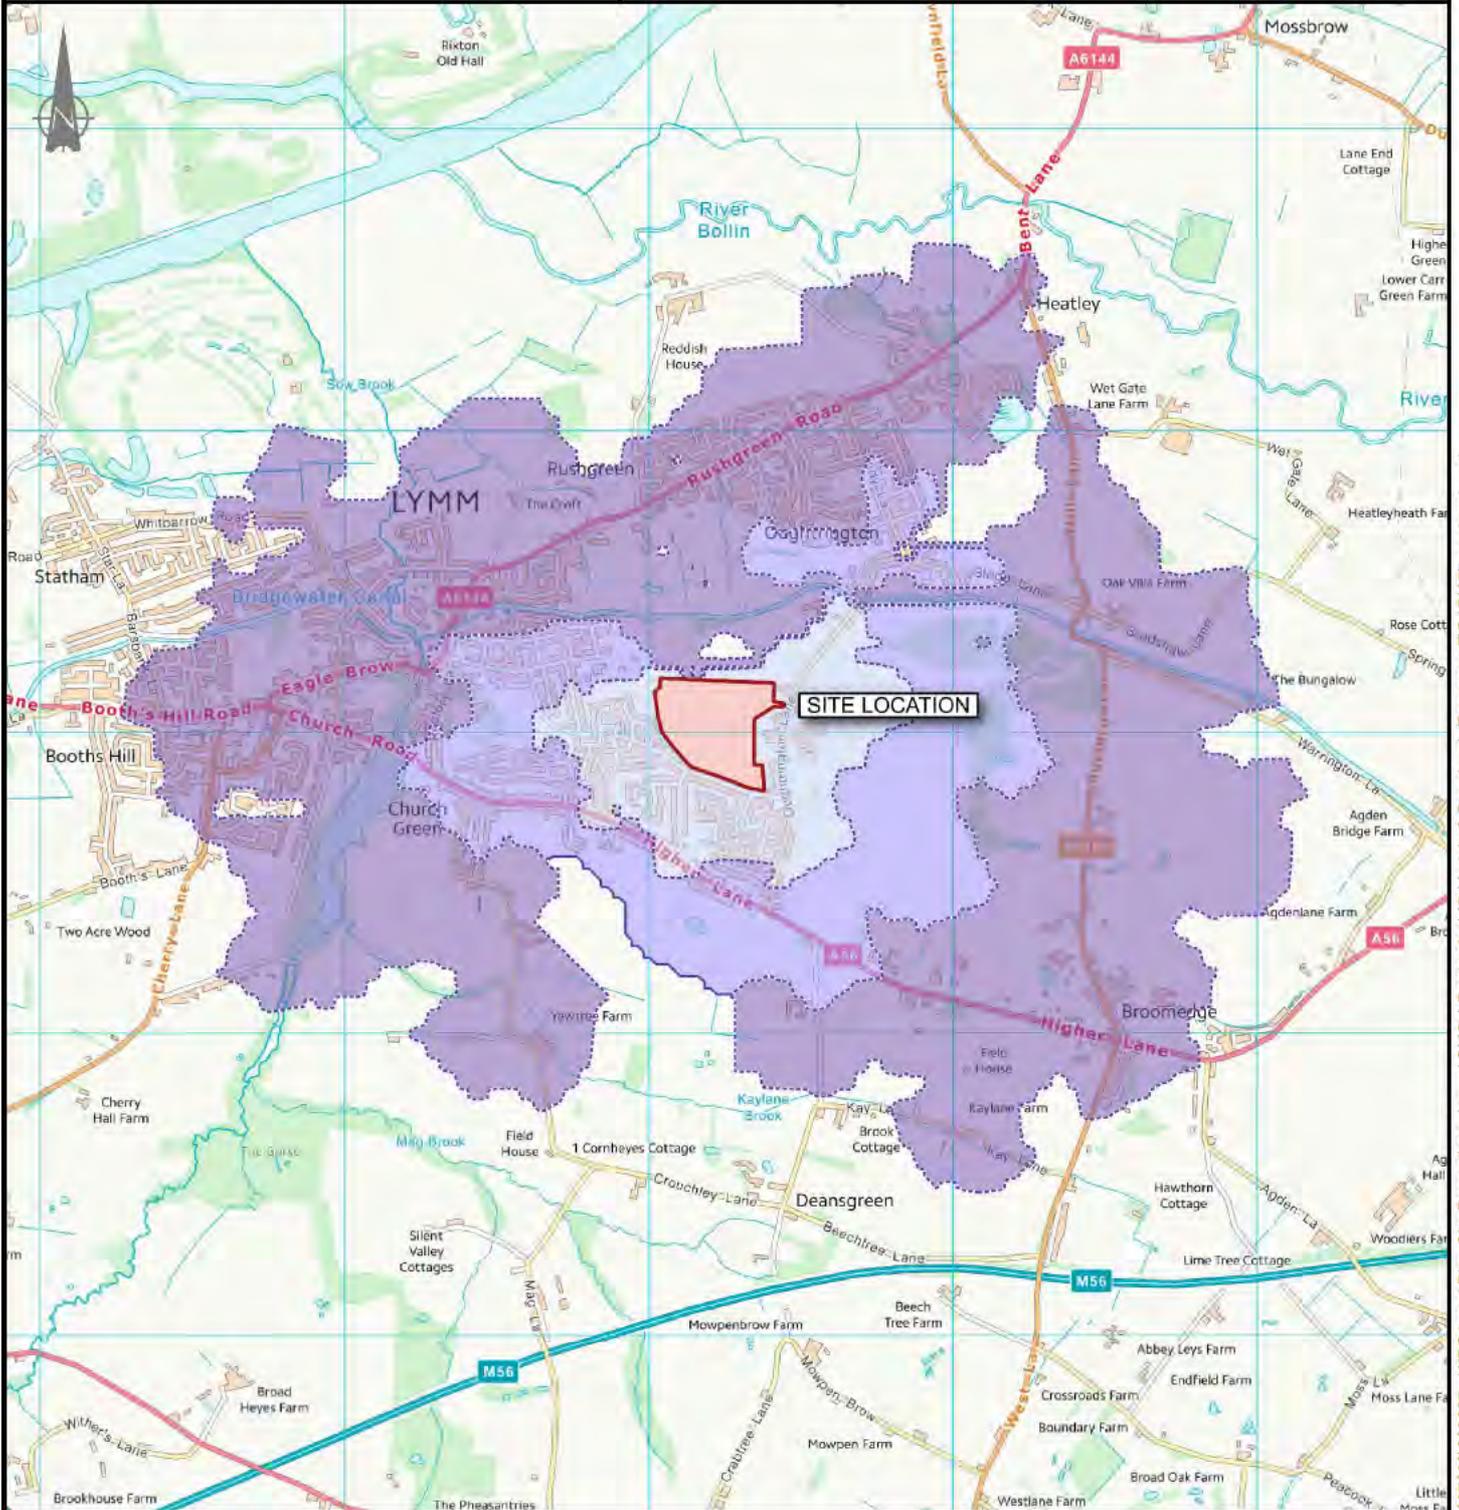

Contains OS data © Crown copyright [and database right] (2017)

\\matso11\Projects\066001 - 067000\066027 - WBC Local Plan Site Promotions, Lymm\QMS 4 Production\4B Models & Drawings\_Transport-ZICAD\05\Longbutt Lane



Merchant Exchange, 17-19 Whitworth St. W Manchester M1 5WG  
 0161 236 2394  
 manchester@curtins.com  
 www.curtins.com

Civils & Structures • Transport Planning • Environmental • Infrastructure • Geotechnical •  
 Conservation & Heritage • Principal Designer  
 Birmingham • Bristol • Cambridge • Cardiff • Douglas • Dublin • Edinburgh • Glasgow • Kendal •  
 Leeds • Liverpool • London • Manchester • Nottingham

Project: WBC SITE PROMOTIONS - LYMM

Status: PRELIMINARY

Drg Title: ACCESSIBILITY  
 INDICATIVE CYCLE CATCHMENT  
 LONGBUTT LANE



Drawn By: JM Checked By: LK

Designed By: JM Date: 1708/17

Scale: NTS

Project No: Originator: Zone: Level: Type: Discipline: Category / Number: Rev:

66027 - CUR - 00 - XX - DR - TP - 06004 - P01

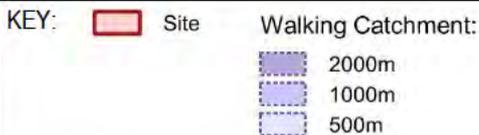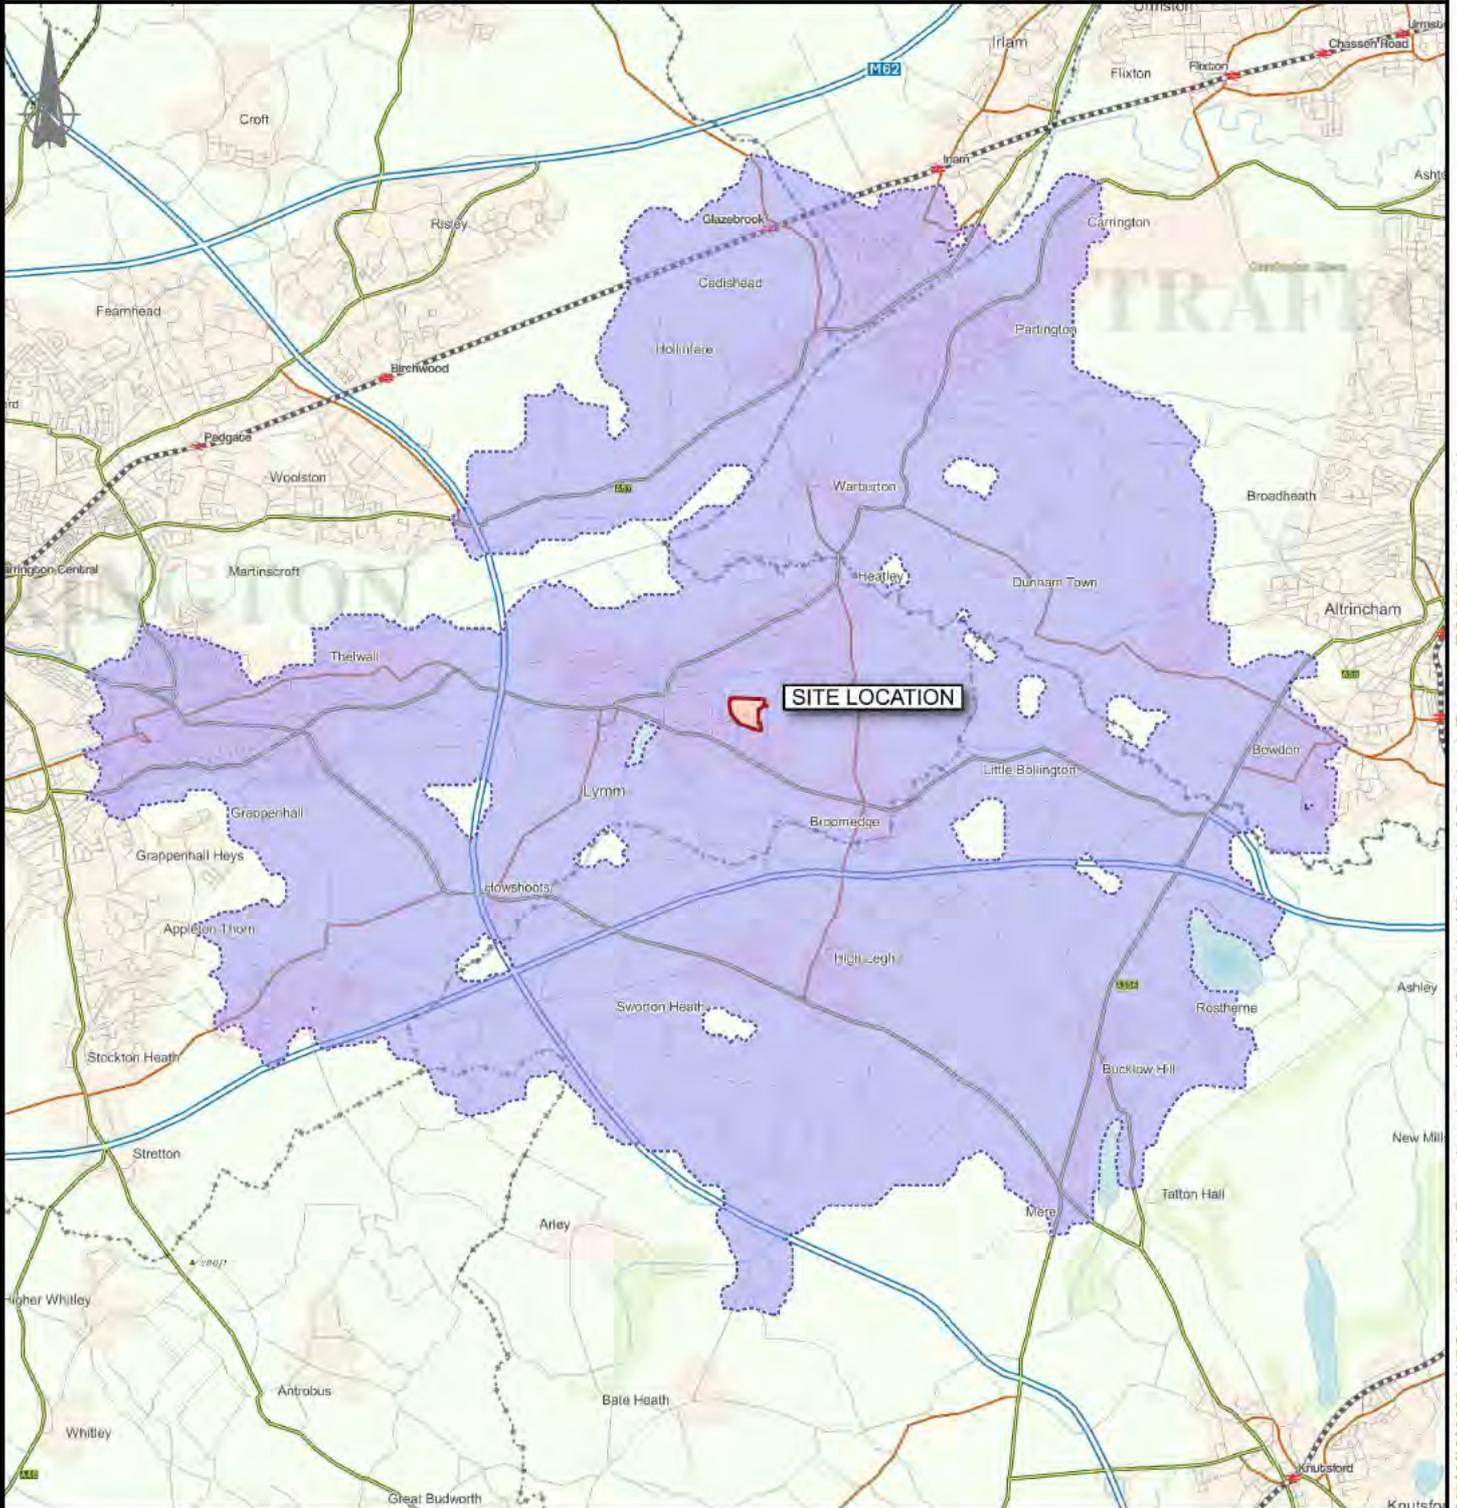

Contains OS data © Crown copyright [and database right] (2017)

\\matso11\Projects\066001 - 067000\066027 - WBC Local Plan Site Promotions, Lymm\QMS 4 Production\4B Models & Drawings\\_Transport-ZICAD\05\Longbutt Lane\



Merchant Exchange, 17-19 Whitworth St. W Manchester M1 5WG  
 0161 236 2394  
 manchester@curtins.com  
 www.curtins.com

Civils & Structures • Transport Planning • Environmental • Infrastructure • Geotechnical •  
 Conservation & Heritage • Principal Designer  
 Birmingham • Bristol • Cambridge • Cardiff • Douglas • Dublin • Edinburgh • Glasgow • Kendal •  
 Leeds • Liverpool • London • Manchester • Nottingham

Project: WBC SITE PROMOTIONS - LYMM

Status: PRELIMINARY

Drg Title: ACCESSIBILITY  
 INDICATIVE PUBLIC TRANSPORT  
 CATCHMENT - LONGBUTT LANE


Drawn By: JM Checked By: LK

Designed By: JM Date: 17/08/17

Scale: NTS

Project No: Originator: Zone: Level: Type: Discipline: Category / Number: Rev:

66027 - CUR - 00 - XX - DR - TP - 06005 - P01

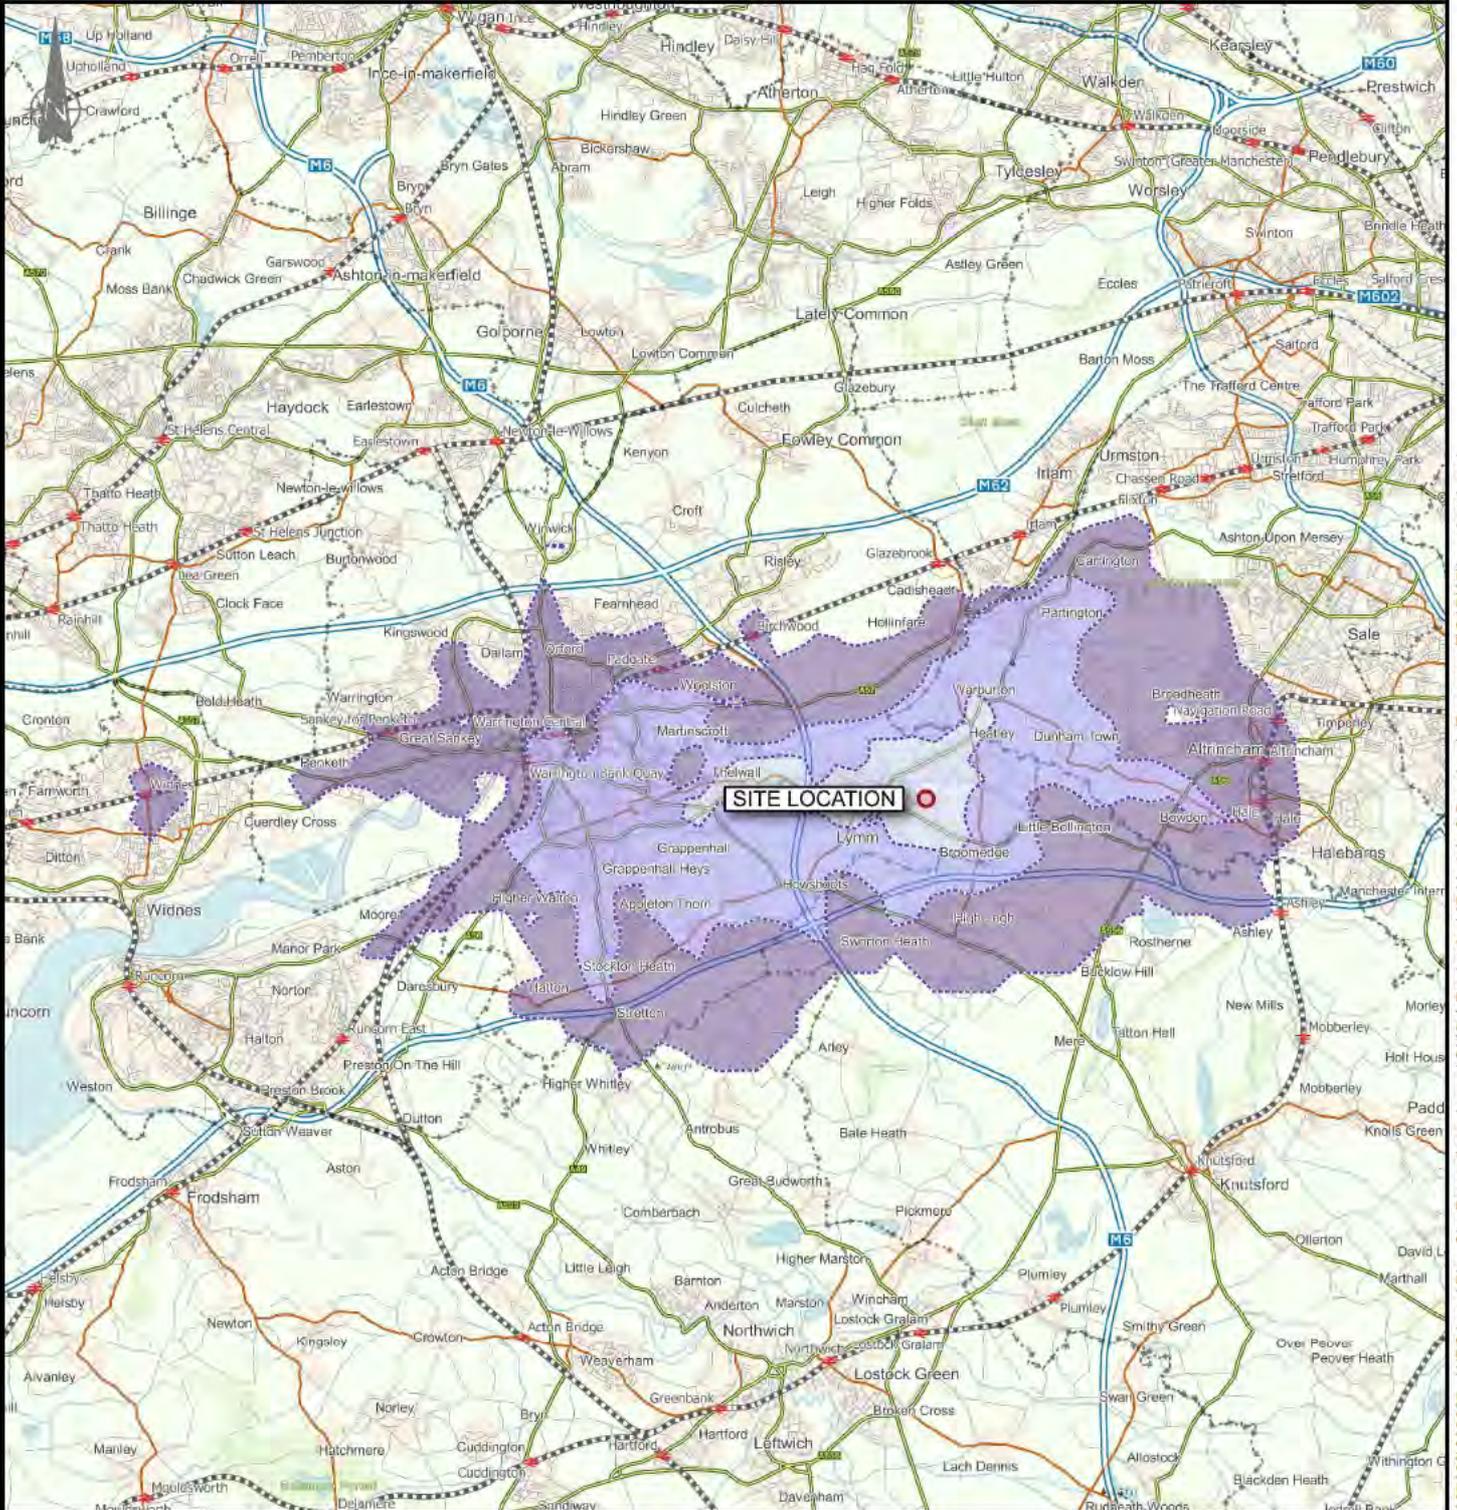


KEY: Site  
 Public Transport Catchment:  
 60 minutes  
 40 minutes  
 20 minutes

Contains OS data © Crown copyright [and database right] (2017)

\\matso11\Projects\066001 - 067000\066027 - WBC Local Plan Site Promotions, Lymm\QMS 4 Production\4B Models & Drawings\_Transport-ZICAD\05\Longbutt Lane\

## Drawings

GENERAL VIEW

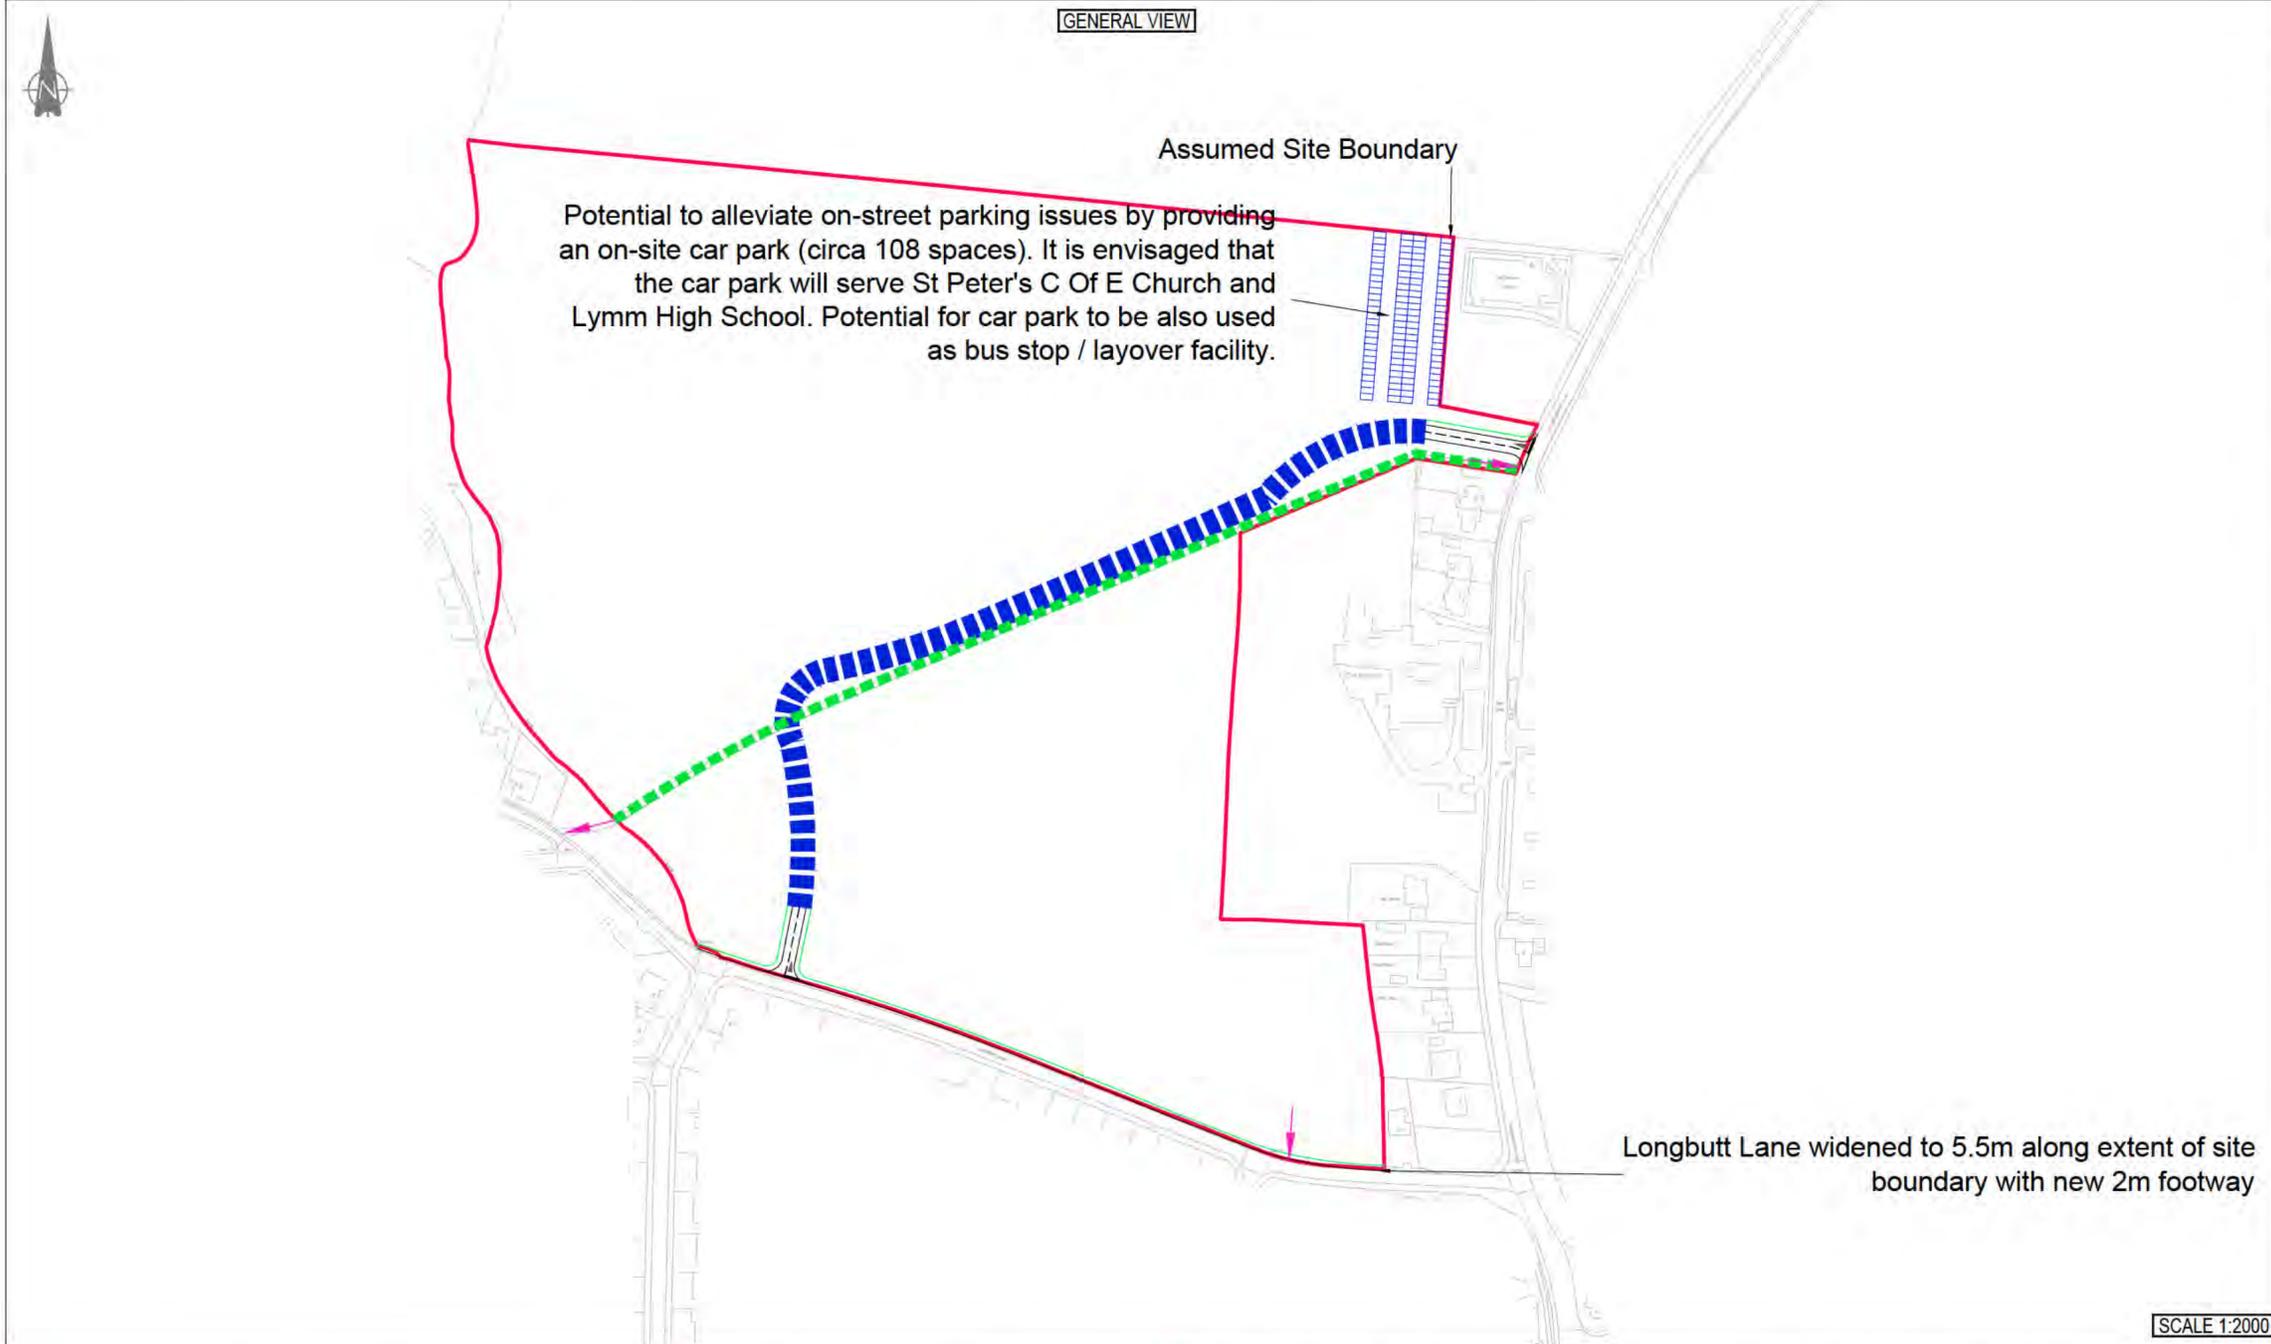


SCALE 1:2000

GENERAL NOTES:

- THIS DRAWING IS TO BE READ IN CONJUNCTION WITH ALL RELEVANT ARCHITECTS AND ENGINEERS DRAWINGS AND SPECIFICATIONS.
  - DO NOT SCALE THIS DRAWING. ANY AMBIGUITIES, OMISSIONS AND ERRORS ON DRAWINGS SHALL BE BROUGHT TO THE ENGINEERS ATTENTION IMMEDIATELY. ALL DIMENSIONS MUST BE CHECKED / VERIFIED ON SITE.
  - ALL DIMENSIONS ARE IN MILLIMETRES UNLESS NOTED OTHERWISE.
  - FOR GENERAL NOTES REFER TO DRAWING.
- Note - the base Ordnance Survey mapping along the frontage of the site to Oughtrington Lane has been manually adjusted to ensure greater accuracy, having regard to measurements taken on site by Curtins

VEHICLE PROFILE:

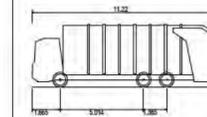

Phoenix 2 Duo Recycler (P2-15W with Elite 6x4 chassis)	11 220m
Overall Length	2 530m
Overall Width	2 750m
Overall Body Height	0 309m
Min Body Ground Clearance	2 530m
Track Width	4 00s
Lock to lock time	11 550m
Kerb to Kerb Turning Radius	

KEY:

- PROPOSED KERB LINE
- PROPOSED FOOTWAY
- - - PROPOSED ROAD MARKINGS
- SITE BOUNDARY
- - - PROPOSED VISIBILITY SPLAYS (ADJUSTED TO BONNET LENGTH)
- INDICATIVE ALIGNMENT OF POTENTIAL SPINE ROAD LINKING SITE ACCESSES
- EXISTING FOOTPATH 30 ROUTE UPGRADED TO FEATURE:
  - 3.5m WIDTH FOR FOOT/CYCLE USAGE
  - NEW SURFACING / LANDSCAPING
  - DRAINAGE FACILITIES
  - LIGHTING
- ➔ PEDESTRIAN/ CYCLE ACCESS LOCATION

Rev:	Description:	Date:	By:	Chkd:



Merchant Exchange, 17-19 Whitworth Street West, Manchester, M1 5WG  
 0161 236 2394  
 manchester@curtins.com  
 www.curtins.com

Civils & Structures • Transport Planning • Environmental • Infrastructure • Geotechnical • Conservation & Heritage • Principal Designer  
 Birmingham • Bristol • Cambridge • Cardiff • Douglas • Dublin • Edinburgh • Glasgow • Kendal • Leeds • Liverpool • London • Manchester • Nottingham




Status: PRELIMINARY

Project: LAND OFF LONGBUTT LANE. LYMM


Drq Title: POTENTIAL SITE ACCESS STRATEGY OPTION 1

Size: A2	Date: 18/08/17	Drawn By: JM	Designed By: JM	Checked By: LK
Scale: AS INDICATED				

Project No: 66027 - CUR - 00 - XX - DR - TP - 05001 - P01	Originator:	Zone:	Level:	Type:	Discipline:	Category / Number:	Rev:
---	-------------	-------	--------	-------	-------------	--------------------	------

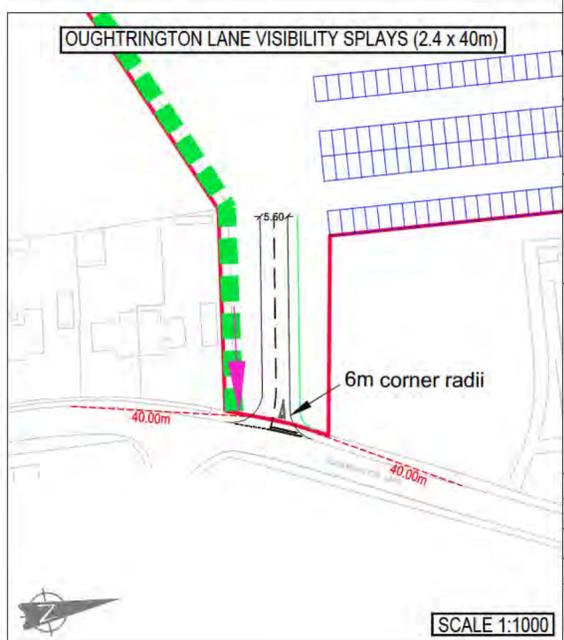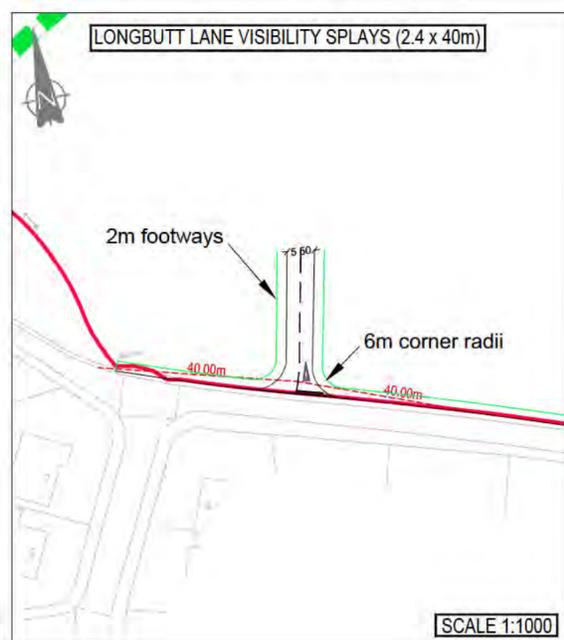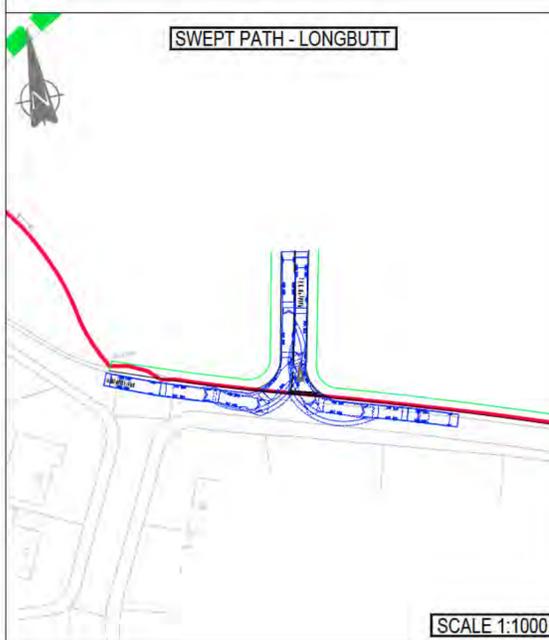

I:\msa011\Projects\66001 - 057000\66027 - WBC Local Plan Site Promotions, Lymm\QMS 4 Production\4B Models & Drawings\Transport\_ZCAD\051

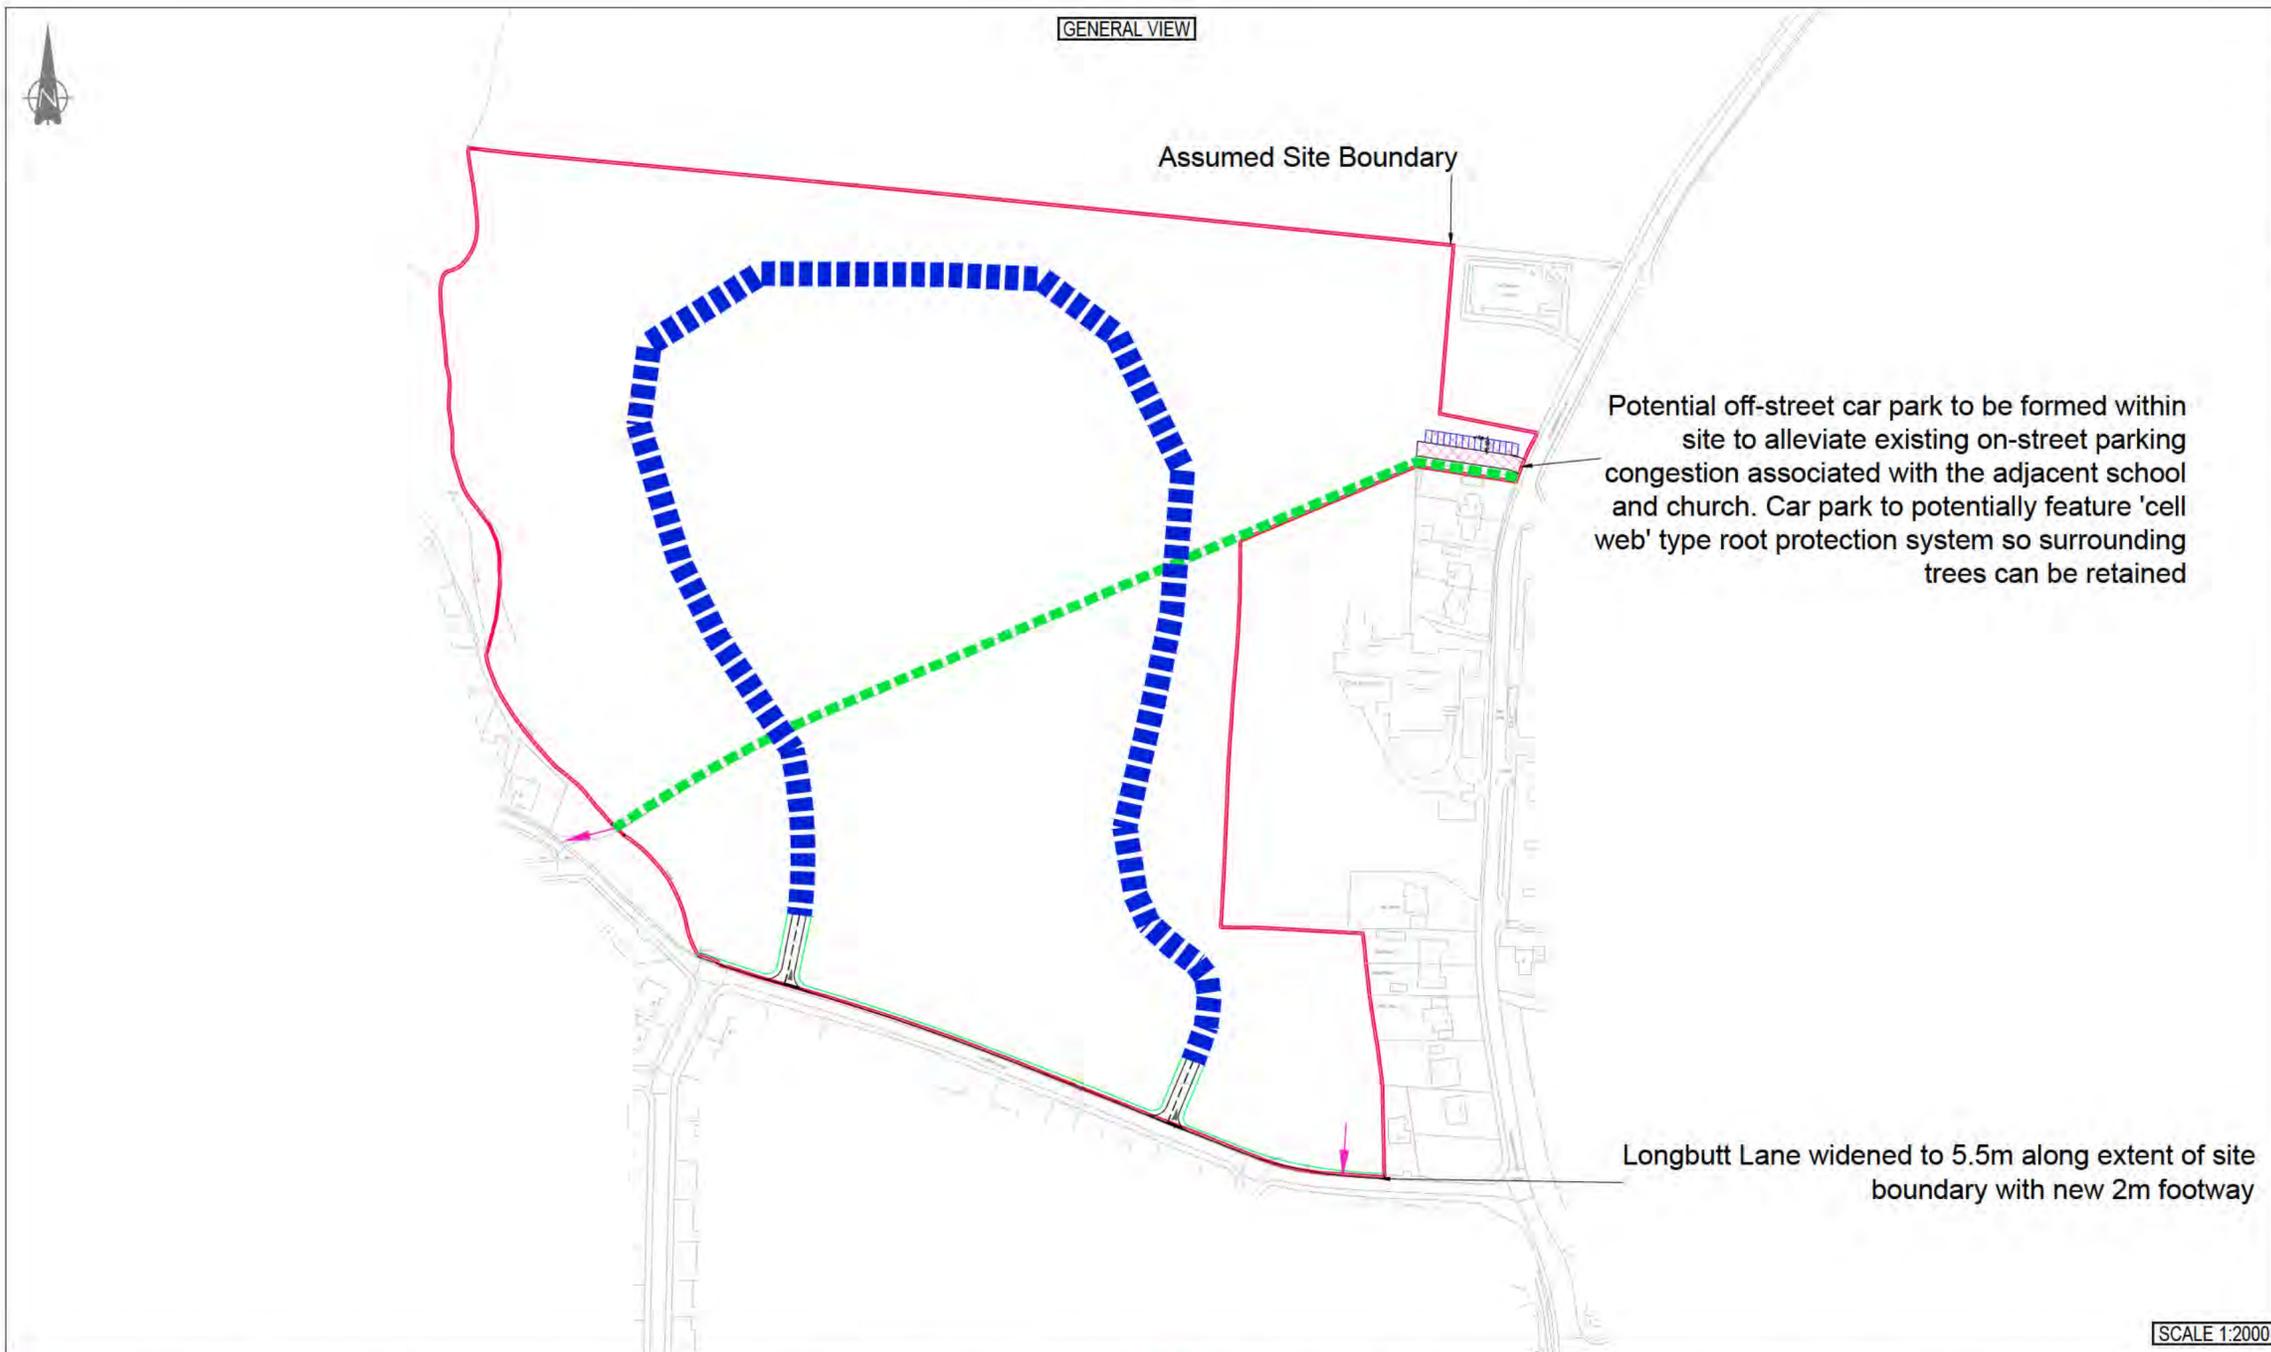

**GENERAL NOTES:**

- THIS DRAWING IS TO BE READ IN CONJUNCTION WITH ALL RELEVANT ARCHITECTS AND ENGINEERS DRAWINGS AND SPECIFICATIONS.
- DO NOT SCALE THIS DRAWING. ANY AMBIGUITIES, OMISSIONS AND ERRORS ON DRAWINGS SHALL BE BROUGHT TO THE ENGINEERS ATTENTION IMMEDIATELY. ALL DIMENSIONS MUST BE CHECKED / VERIFIED ON SITE.
- ALL DIMENSIONS ARE IN MILLIMETRES UNLESS NOTED OTHERWISE.
- FOR GENERAL NOTES REFER TO DRAWING.

Note - the base Ordnance Survey mapping along the frontage of the site to Oughtrington Lane has been manually adjusted to ensure greater accuracy, having regard to measurements taken on site by Curtins

**VEHICLE PROFILE:**

Phoenix 2 Duo Recycler (P2-15W with Elite 6x4 chassis)

Overall Length	11 220m
Overall Width	2 530m
Overall Body Height	3 750m
Min Body Ground Clearance	0 309m
Track Width	2 530m
Lock to lock time	4 00s
Kerb to Kerb Turning Radius	11 550m




**KEY:**

- PROPOSED KERB LINE
- PROPOSED FOOTWAY
- PROPOSED ROAD MARKINGS
- SITE BOUNDARY
- PROPOSED VISIBILITY SPLAYS (ADJUSTED TO BONNET LENGTH)
- INDICATIVE ALIGNMENT OF POTENTIAL SPINE ROAD LINKING SITE ACCESSES
- EXISTING FOOTPATH 30 ROUTE UPGRADED TO FEATURE:
  - 3.5m WIDTH FOR FOOT/CYCLE USAGE
  - RESURFACING
  - DRAINAGE FACILITIES
  - LIGHTING
- PEDESTRIAN/ CYCLE ACCESS LOCATION

Rev:	Description:	Date:	By:	Chkd:

Merchant Exchange, 17-19 Whitworth Street West, Manchester, M1 5WG  
0161 236 2394  
manchester@curtins.com  
www.curtins.com

Civils & Structures • Transport Planning • Environmental • Infrastructure • Geotechnical • Conservation & Heritage • Principal Designer  
Birmingham • Bristol • Cambridge • Cardiff • Douglas • Dublin • Edinburgh • Glasgow • Kendal • Leeds • Liverpool • London • Manchester • Nottingham

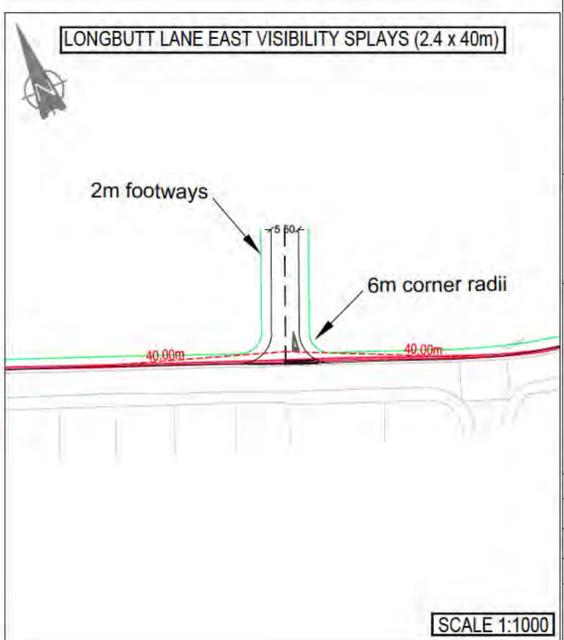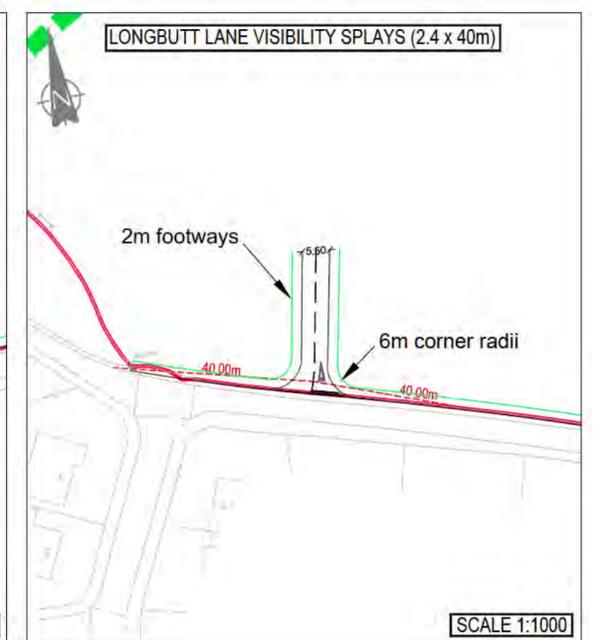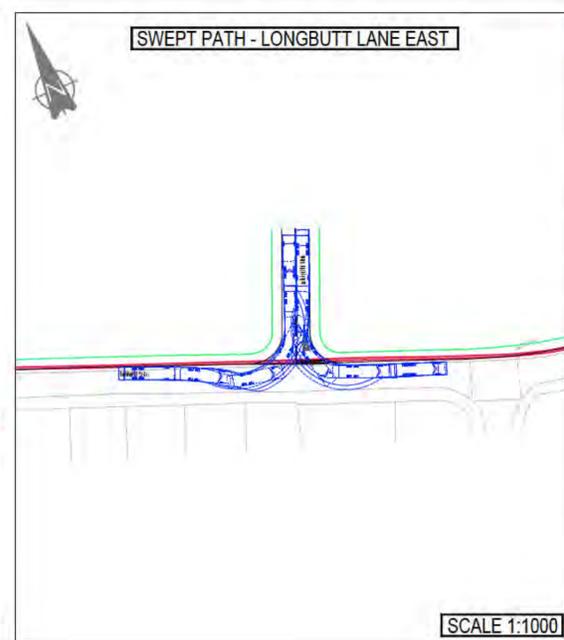

Status: **PRELIMINARY**

Project: **LAND OFF LONGBUTT LANE. LYMM**

Drwg Title: **POTENTIAL SITE ACCESS STRATEGY OPTION 2**

Size: A2	Date: 18/08/17	Drawn By: JM	Designed By: JM	Checked By: LK
Scale: AS INDICATED				
Project No: 66027 - CUR - 00 - XX - DR - TP - 05002 - P01	Originator:	Zone:	Level:	Type: Discipline: Category / Number: Rev:

I:\msa011\Projects\66001 - 057000\66027 - WBC Local Plan Site Promotions, Lymm\QMS 4 Production\4B Models & Drawings\Transport\ZCAD\051

## Appendix A – TRICS Printouts

Calculation Reference: AUDIT-148301-170817-0811

**TRIP RATE CALCULATION SELECTION PARAMETERS:**

Land Use : 03 - RESIDENTIAL  
 Category : A - HOUSES PRIVATELY OWNED

**MULTI-MODAL VEHICLES**Selected regions and areas:

<b>02 SOUTH EAST</b>	
HC HAMPSHIRE	1 days
<b>03 SOUTH WEST</b>	
DV DEVON	2 days
<b>04 EAST ANGLIA</b>	
NF NORFOLK	1 days
<b>05 EAST MIDLANDS</b>	
NR NORTHAMPTONSHIRE	1 days
<b>06 WEST MIDLANDS</b>	
SH SHROPSHIRE	1 days
<b>07 YORKSHIRE &amp; NORTH LINCOLNSHIRE</b>	
NY NORTH YORKSHIRE	2 days
SY SOUTH YORKSHIRE	1 days
<b>09 NORTH</b>	
DH DURHAM	1 days
<b>11 SCOTLAND</b>	
FA FALKIRK	1 days

*This section displays the number of survey days per TRICS® sub-region in the selected set*

**Secondary Filtering selection:**

*This data displays the chosen trip rate parameter and its selected range. Only sites that fall within the parameter range are included in the trip rate calculation.*

Parameter: Number of dwellings  
 Actual Range: 50 to 161 (units: )  
 Range Selected by User: 50 to 600 (units: )

Public Transport Provision:

Selection by: Include all surveys

Date Range: 01/01/09 to 28/03/17

*This data displays the range of survey dates selected. Only surveys that were conducted within this date range are included in the trip rate calculation.*

Selected survey days:

Monday	3 days
Tuesday	2 days
Wednesday	2 days
Thursday	1 days
Friday	2 days
Saturday	1 days

*This data displays the number of selected surveys by day of the week.*

Selected survey types:

Manual count	11 days
Directional ATC Count	0 days

*This data displays the number of manual classified surveys and the number of unclassified ATC surveys, the total adding up to the overall number of surveys in the selected set. Manual surveys are undertaken using staff, whilst ATC surveys are undertaken using machines.*

Selected Locations:

Suburban Area (PPS6 Out of Centre)	11
------------------------------------	----

*This data displays the number of surveys per main location category within the selected set. The main location categories consist of Free Standing, Edge of Town, Suburban Area, Neighbourhood Centre, Edge of Town Centre, Town Centre and Not Known.*

Selected Location Sub Categories:

*This data displays the number of surveys per location sub-category within the selected set. The location sub-categories consist of Commercial Zone, Industrial Zone, Development Zone, Residential Zone, Retail Zone, Built-Up Zone, Village, Out of Town, High Street and No Sub Category.*

### **Secondary Filtering selection:**

#### Use Class:

C3 11 days

*This data displays the number of surveys per Use Class classification within the selected set. The Use Classes Order 2005 has been used for this purpose, which can be found within the Library module of TRICS®.*

#### Population within 1 mile:

1,001 to 5,000	2 days
5,001 to 10,000	3 days
10,001 to 15,000	2 days
15,001 to 20,000	1 days
20,001 to 25,000	3 days

*This data displays the number of selected surveys within stated 1-mile radii of population.*

#### Population within 5 miles:

5,001 to 25,000	3 days
25,001 to 50,000	1 days
75,001 to 100,000	3 days
100,001 to 125,000	1 days
125,001 to 250,000	2 days
250,001 to 500,000	1 days

*This data displays the number of selected surveys within stated 5-mile radii of population.*

#### Car ownership within 5 miles:

0.6 to 1.0	2 days
1.1 to 1.5	9 days

*This data displays the number of selected surveys within stated ranges of average cars owned per residential dwelling, within a radius of 5-miles of selected survey sites.*

#### Travel Plan:

Yes	1 days
No	10 days

*This data displays the number of surveys within the selected set that were undertaken at sites with Travel Plans in place, and the number of surveys that were undertaken at sites without Travel Plans.*

#### PTAL Rating:

No PTAL Present	11 days
-----------------	---------

*This data displays the number of selected surveys with PTAL Ratings.*

LIST OF SITES relevant to selection parameters

- |  |  |
|--|--|
| <p><b>1 DH-03-A-01 SEMI DETACHED</b><br/>GREENFIELDS ROAD</p> <p>BISHOP AUCKLAND<br/>Suburban Area (PPS6 Out of Centre)<br/>Residential Zone<br/>Total Number of dwellings: 50<br/><i>Survey date: TUESDAY 28/03/17</i></p>                  | <p><b>DURHAM</b></p> <p><i>Survey Type: MANUAL</i></p>           |
| <p><b>2 DV-03-A-02 HOUSES &amp; BUNGALOWS</b><br/>MILLHEAD ROAD</p> <p>HONITON<br/>Suburban Area (PPS6 Out of Centre)<br/>Residential Zone<br/>Total Number of dwellings: 116<br/><i>Survey date: FRIDAY 25/09/15</i></p>                    | <p><b>DEVON</b></p> <p><i>Survey Type: MANUAL</i></p>            |
| <p><b>3 DV-03-A-03 TERRACED &amp; SEMI DETACHED</b><br/>LOWER BRAND LANE</p> <p>HONITON<br/>Suburban Area (PPS6 Out of Centre)<br/>Residential Zone<br/>Total Number of dwellings: 70<br/><i>Survey date: MONDAY 28/09/15</i></p>            | <p><b>DEVON</b></p> <p><i>Survey Type: MANUAL</i></p>            |
| <p><b>4 FA-03-A-02 MIXED HOUSES</b><br/>ROSEBANK AVENUE &amp; SPRINGFIELD DRIVE</p> <p>FALKIRK<br/>Suburban Area (PPS6 Out of Centre)<br/>Residential Zone<br/>Total Number of dwellings: 161<br/><i>Survey date: WEDNESDAY 29/05/13</i></p> | <p><b>FALKIRK</b></p> <p><i>Survey Type: MANUAL</i></p>          |
| <p><b>5 HC-03-A-18 HOUSES &amp; FLATS</b><br/>CANADA WAY</p> <p>LIPHOOK<br/>Suburban Area (PPS6 Out of Centre)<br/>Residential Zone<br/>Total Number of dwellings: 62<br/><i>Survey date: TUESDAY 29/11/16</i></p>                           | <p><b>HAMPSHIRE</b></p> <p><i>Survey Type: MANUAL</i></p>        |
| <p><b>6 NF-03-A-02 HOUSES &amp; FLATS</b><br/>DEREHAM ROAD</p> <p>NORWICH<br/>Suburban Area (PPS6 Out of Centre)<br/>Residential Zone<br/>Total Number of dwellings: 98<br/><i>Survey date: MONDAY 22/10/12</i></p>                          | <p><b>NORFOLK</b></p> <p><i>Survey Type: MANUAL</i></p>          |
| <p><b>7 NR-03-A-01 HOUSES</b><br/>BOUGHTON GREEN ROAD<br/>KINGSTHORPE<br/>NORTHAMPTON<br/>Suburban Area (PPS6 Out of Centre)<br/>Residential Zone<br/>Total Number of dwellings: 102<br/><i>Survey date: SATURDAY 22/09/12</i></p>           | <p><b>NORTHAMPTONSHIRE</b></p> <p><i>Survey Type: MANUAL</i></p> |

LIST OF SITES relevant to selection parameters (Cont.)

<b>8</b>	<b>NY-03-A-06</b>	<b>BUNGALOWS &amp; SEMI DET.</b>	<b>NORTH YORKSHIRE</b>
		HORSEFAIR	
		BOROUGHBRIDGE	
		Suburban Area (PPS6 Out of Centre)	
		Residential Zone	
		Total Number of dwellings:	115
		Survey date: <i>FRIDAY</i>	14/10/11
			Survey Type: <i>MANUAL</i>
<b>9</b>	<b>NY-03-A-09</b>	<b>MIXED HOUSING</b>	<b>NORTH YORKSHIRE</b>
		GRAMMAR SCHOOL LANE	
		NORTHALLERTON	
		Suburban Area (PPS6 Out of Centre)	
		Residential Zone	
		Total Number of dwellings:	52
		Survey date: <i>MONDAY</i>	16/09/13
			Survey Type: <i>MANUAL</i>
<b>10</b>	<b>SH-03-A-04</b>	<b>TERRACED</b>	<b>SHROPSHIRE</b>
		ST MICHAEL'S STREET	
		SHREWSBURY	
		Suburban Area (PPS6 Out of Centre)	
		No Sub Category	
		Total Number of dwellings:	108
		Survey date: <i>THURSDAY</i>	11/06/09
			Survey Type: <i>MANUAL</i>
<b>11</b>	<b>SY-03-A-01</b>	<b>SEMI DETACHED HOUSES</b>	<b>SOUTH YORKSHIRE</b>
		A19 BENTLEY ROAD	
		BENTLEY RISE	
		DONCASTER	
		Suburban Area (PPS6 Out of Centre)	
		Residential Zone	
		Total Number of dwellings:	54
		Survey date: <i>WEDNESDAY</i>	18/09/13
			Survey Type: <i>MANUAL</i>

*This section provides a list of all survey sites and days in the selected set. For each individual survey site, it displays a unique site reference code and site address, the selected trip rate calculation parameter and its value, the day of the week and date of each survey, and whether the survey was a manual classified count or an ATC count.*

TRIP RATE for Land Use 03 - RESIDENTIAL/A - HOUSES PRIVATELY OWNED

**MULTI-MODAL VEHICLES****Calculation factor: 1 DWELLS****BOLD print indicates peak (busiest) period**

Time Range	ARRIVALS			DEPARTURES			TOTALS		
	No. Days	Ave. DWELLS	Trip Rate	No. Days	Ave. DWELLS	Trip Rate	No. Days	Ave. DWELLS	Trip Rate
00:00 - 01:00									
01:00 - 02:00									
02:00 - 03:00									
03:00 - 04:00									
04:00 - 05:00									
05:00 - 06:00									
06:00 - 07:00									
07:00 - 08:00	11	90	0.051	11	90	0.234	11	90	0.285
08:00 - 09:00	11	90	0.107	<b>11</b>	<b>90</b>	<b>0.309</b>	11	90	0.416
09:00 - 10:00	11	90	0.141	11	90	0.153	11	90	0.294
10:00 - 11:00	11	90	0.130	11	90	0.164	11	90	0.294
11:00 - 12:00	11	90	0.118	11	90	0.145	11	90	0.263
12:00 - 13:00	11	90	0.165	11	90	0.148	11	90	0.313
13:00 - 14:00	11	90	0.159	11	90	0.152	11	90	0.311
14:00 - 15:00	11	90	0.126	11	90	0.158	11	90	0.284
15:00 - 16:00	11	90	0.203	11	90	0.129	11	90	0.332
16:00 - 17:00	11	90	0.231	11	90	0.149	11	90	0.380
17:00 - 18:00	<b>11</b>	<b>90</b>	<b>0.310</b>	11	90	0.175	<b>11</b>	<b>90</b>	<b>0.485</b>
18:00 - 19:00	11	90	0.193	11	90	0.139	11	90	0.332
19:00 - 20:00									
20:00 - 21:00									
21:00 - 22:00									
22:00 - 23:00									
23:00 - 24:00									
Total Rates:			1.934			2.055			3.989

This section displays the trip rate results based on the selected set of surveys and the selected count type (shown just above the table). It is split by three main columns, representing arrivals trips, departures trips, and total trips (arrivals plus departures). Within each of these main columns are three sub-columns. These display the number of survey days where count data is included (per time period), the average value of the selected trip rate calculation parameter (per time period), and the trip rate result (per time period). Total trip rates (the sum of the column) are also displayed at the foot of the table.

To obtain a trip rate, the average (mean) trip rate parameter value (TRP) is first calculated for all selected survey days that have count data available for the stated time period. The average (mean) number of arrivals, departures or totals (whichever applies) is also calculated (COUNT) for all selected survey days that have count data available for the stated time period. Then, the average count is divided by the average trip rate parameter value, and multiplied by the stated calculation factor (shown just above the table and abbreviated here as FACT). So, the method is:  $COUNT/TRP * FACT$ . Trip rates are then rounded to 3 decimal places.

**Parameter summary**

Trip rate parameter range selected: 50 - 161 (units: )  
 Survey date range: 01/01/09 - 28/03/17  
 Number of weekdays (Monday-Friday): 10  
 Number of Saturdays: 1  
 Number of Sundays: 0  
 Surveys automatically removed from selection: 0  
 Surveys manually removed from selection: 0

This section displays a quick summary of some of the data filtering selections made by the TRICS® user. The trip rate calculation parameter range of all selected surveys is displayed first, followed by the range of minimum and maximum survey dates selected by the user. Then, the total number of selected weekdays and weekend days in the selected set of surveys are shown. Finally, the number of survey days that have been manually removed from the selected set outside of the standard filtering procedure are displayed.

TRIP RATE for Land Use 03 - RESIDENTIAL/A - HOUSES PRIVATELY OWNED

**MULTI-MODAL TAXIS****Calculation factor: 1 DWELLS****BOLD print indicates peak (busiest) period**

Time Range	ARRIVALS			DEPARTURES			TOTALS		
	No. Days	Ave. DWELLS	Trip Rate	No. Days	Ave. DWELLS	Trip Rate	No. Days	Ave. DWELLS	Trip Rate
00:00 - 01:00									
01:00 - 02:00									
02:00 - 03:00									
03:00 - 04:00									
04:00 - 05:00									
05:00 - 06:00									
06:00 - 07:00									
07:00 - 08:00	11	90	0.000	11	90	0.000	11	90	0.000
08:00 - 09:00	11	90	0.001	11	90	0.002	11	90	0.003
09:00 - 10:00	<b>11</b>	<b>90</b>	<b>0.006</b>	11	90	0.004	<b>11</b>	<b>90</b>	<b>0.010</b>
10:00 - 11:00	11	90	0.002	11	90	0.002	11	90	0.004
11:00 - 12:00	11	90	0.001	11	90	0.001	11	90	0.002
12:00 - 13:00	11	90	0.003	11	90	0.003	11	90	0.006
13:00 - 14:00	11	90	0.002	11	90	0.002	11	90	0.004
14:00 - 15:00	11	90	0.001	11	90	0.001	11	90	0.002
15:00 - 16:00	11	90	0.003	11	90	0.002	11	90	0.005
16:00 - 17:00	11	90	0.003	<b>11</b>	<b>90</b>	<b>0.005</b>	11	90	0.008
17:00 - 18:00	11	90	0.004	11	90	0.003	11	90	0.007
18:00 - 19:00	11	90	0.001	11	90	0.002	11	90	0.003
19:00 - 20:00									
20:00 - 21:00									
21:00 - 22:00									
22:00 - 23:00									
23:00 - 24:00									
Total Rates:			0.027			0.027			0.054

This section displays the trip rate results based on the selected set of surveys and the selected count type (shown just above the table). It is split by three main columns, representing arrivals trips, departures trips, and total trips (arrivals plus departures). Within each of these main columns are three sub-columns. These display the number of survey days where count data is included (per time period), the average value of the selected trip rate calculation parameter (per time period), and the trip rate result (per time period). Total trip rates (the sum of the column) are also displayed at the foot of the table.

To obtain a trip rate, the average (mean) trip rate parameter value (TRP) is first calculated for all selected survey days that have count data available for the stated time period. The average (mean) number of arrivals, departures or totals (whichever applies) is also calculated (COUNT) for all selected survey days that have count data available for the stated time period. Then, the average count is divided by the average trip rate parameter value, and multiplied by the stated calculation factor (shown just above the table and abbreviated here as FACT). So, the method is:  $COUNT/TRP * FACT$ . Trip rates are then rounded to 3 decimal places.

**Parameter summary**

Trip rate parameter range selected: 50 - 161 (units: )  
Survey date range: 01/01/09 - 28/03/17  
Number of weekdays (Monday-Friday): 10  
Number of Saturdays: 1  
Number of Sundays: 0  
Surveys automatically removed from selection: 0  
Surveys manually removed from selection: 0

This section displays a quick summary of some of the data filtering selections made by the TRICS® user. The trip rate calculation parameter range of all selected surveys is displayed first, followed by the range of minimum and maximum survey dates selected by the user. Then, the total number of selected weekdays and weekend days in the selected set of surveys are shown. Finally, the number of survey days that have been manually removed from the selected set outside of the standard filtering procedure are displayed.

TRIP RATE for Land Use 03 - RESIDENTIAL/A - HOUSES PRIVATELY OWNED

**MULTI-MODAL OGVS****Calculation factor: 1 DWELLS****BOLD print indicates peak (busiest) period**

Time Range	ARRIVALS			DEPARTURES			TOTALS		
	No. Days	Ave. DWELLS	Trip Rate	No. Days	Ave. DWELLS	Trip Rate	No. Days	Ave. DWELLS	Trip Rate
00:00 - 01:00									
01:00 - 02:00									
02:00 - 03:00									
03:00 - 04:00									
04:00 - 05:00									
05:00 - 06:00									
06:00 - 07:00									
07:00 - 08:00	11	90	0.000	11	90	0.000	11	90	0.000
08:00 - 09:00	11	90	0.002	11	90	0.001	11	90	0.003
09:00 - 10:00	11	90	0.001	11	90	0.002	11	90	0.003
10:00 - 11:00	11	90	0.002	11	90	0.000	11	90	0.002
11:00 - 12:00	11	90	0.002	11	90	0.002	11	90	0.004
12:00 - 13:00	<b>11</b>	<b>90</b>	<b>0.003</b>	11	90	0.001	11	90	0.004
13:00 - 14:00	11	90	0.003	<b>11</b>	<b>90</b>	<b>0.005</b>	<b>11</b>	<b>90</b>	<b>0.008</b>
14:00 - 15:00	11	90	0.001	11	90	0.002	11	90	0.003
15:00 - 16:00	11	90	0.001	11	90	0.002	11	90	0.003
16:00 - 17:00	11	90	0.000	11	90	0.000	11	90	0.000
17:00 - 18:00	11	90	0.001	11	90	0.001	11	90	0.002
18:00 - 19:00	11	90	0.001	11	90	0.001	11	90	0.002
19:00 - 20:00									
20:00 - 21:00									
21:00 - 22:00									
22:00 - 23:00									
23:00 - 24:00									
Total Rates:			0.017			0.017			0.034

This section displays the trip rate results based on the selected set of surveys and the selected count type (shown just above the table). It is split by three main columns, representing arrivals trips, departures trips, and total trips (arrivals plus departures). Within each of these main columns are three sub-columns. These display the number of survey days where count data is included (per time period), the average value of the selected trip rate calculation parameter (per time period), and the trip rate result (per time period). Total trip rates (the sum of the column) are also displayed at the foot of the table.

To obtain a trip rate, the average (mean) trip rate parameter value (TRP) is first calculated for all selected survey days that have count data available for the stated time period. The average (mean) number of arrivals, departures or totals (whichever applies) is also calculated (COUNT) for all selected survey days that have count data available for the stated time period. Then, the average count is divided by the average trip rate parameter value, and multiplied by the stated calculation factor (shown just above the table and abbreviated here as FACT). So, the method is:  $COUNT/TRP * FACT$ . Trip rates are then rounded to 3 decimal places.

**Parameter summary**

Trip rate parameter range selected: 50 - 161 (units: )  
Survey date range: 01/01/09 - 28/03/17  
Number of weekdays (Monday-Friday): 10  
Number of Saturdays: 1  
Number of Sundays: 0  
Surveys automatically removed from selection: 0  
Surveys manually removed from selection: 0

This section displays a quick summary of some of the data filtering selections made by the TRICS® user. The trip rate calculation parameter range of all selected surveys is displayed first, followed by the range of minimum and maximum survey dates selected by the user. Then, the total number of selected weekdays and weekend days in the selected set of surveys are shown. Finally, the number of survey days that have been manually removed from the selected set outside of the standard filtering procedure are displayed.

TRIP RATE for Land Use 03 - RESIDENTIAL/A - HOUSES PRIVATELY OWNED

**MULTI-MODAL PSVS****Calculation factor: 1 DWELLS****BOLD print indicates peak (busiest) period**

Time Range	ARRIVALS			DEPARTURES			TOTALS		
	No. Days	Ave. DWELLS	Trip Rate	No. Days	Ave. DWELLS	Trip Rate	No. Days	Ave. DWELLS	Trip Rate
00:00 - 01:00									
01:00 - 02:00									
02:00 - 03:00									
03:00 - 04:00									
04:00 - 05:00									
05:00 - 06:00									
06:00 - 07:00									
07:00 - 08:00	11	90	0.000	11	90	0.000	11	90	0.000
08:00 - 09:00	11	90	0.000	11	90	0.000	11	90	0.000
09:00 - 10:00	11	90	0.000	11	90	0.000	11	90	0.000
10:00 - 11:00	11	90	0.000	11	90	0.000	11	90	0.000
11:00 - 12:00	11	90	0.000	11	90	0.000	11	90	0.000
12:00 - 13:00	11	90	0.000	11	90	0.000	11	90	0.000
13:00 - 14:00	11	90	0.000	11	90	0.000	11	90	0.000
14:00 - 15:00	11	90	0.000	11	90	0.000	11	90	0.000
15:00 - 16:00	11	90	0.000	11	90	0.000	11	90	0.000
16:00 - 17:00	11	90	0.000	11	90	0.000	11	90	0.000
17:00 - 18:00	11	90	0.000	11	90	0.000	11	90	0.000
18:00 - 19:00	11	90	0.000	11	90	0.000	11	90	0.000
19:00 - 20:00									
20:00 - 21:00									
21:00 - 22:00									
22:00 - 23:00									
23:00 - 24:00									
Total Rates:			0.000			0.000			0.000

This section displays the trip rate results based on the selected set of surveys and the selected count type (shown just above the table). It is split by three main columns, representing arrivals trips, departures trips, and total trips (arrivals plus departures). Within each of these main columns are three sub-columns. These display the number of survey days where count data is included (per time period), the average value of the selected trip rate calculation parameter (per time period), and the trip rate result (per time period). Total trip rates (the sum of the column) are also displayed at the foot of the table.

To obtain a trip rate, the average (mean) trip rate parameter value (TRP) is first calculated for all selected survey days that have count data available for the stated time period. The average (mean) number of arrivals, departures or totals (whichever applies) is also calculated (COUNT) for all selected survey days that have count data available for the stated time period. Then, the average count is divided by the average trip rate parameter value, and multiplied by the stated calculation factor (shown just above the table and abbreviated here as FACT). So, the method is:  $COUNT/TRP * FACT$ . Trip rates are then rounded to 3 decimal places.

**Parameter summary**

Trip rate parameter range selected: 50 - 161 (units: )  
Survey date date range: 01/01/09 - 28/03/17  
Number of weekdays (Monday-Friday): 10  
Number of Saturdays: 1  
Number of Sundays: 0  
Surveys automatically removed from selection: 0  
Surveys manually removed from selection: 0

This section displays a quick summary of some of the data filtering selections made by the TRICS® user. The trip rate calculation parameter range of all selected surveys is displayed first, followed by the range of minimum and maximum survey dates selected by the user. Then, the total number of selected weekdays and weekend days in the selected set of surveys are shown. Finally, the number of survey days that have been manually removed from the selected set outside of the standard filtering procedure are displayed.

TRIP RATE for Land Use 03 - RESIDENTIAL/A - HOUSES PRIVATELY OWNED

**MULTI-MODAL CYCLISTS****Calculation factor: 1 DWELLS****BOLD print indicates peak (busiest) period**

Time Range	ARRIVALS			DEPARTURES			TOTALS		
	No. Days	Ave. DWELLS	Trip Rate	No. Days	Ave. DWELLS	Trip Rate	No. Days	Ave. DWELLS	Trip Rate
00:00 - 01:00									
01:00 - 02:00									
02:00 - 03:00									
03:00 - 04:00									
04:00 - 05:00									
05:00 - 06:00									
06:00 - 07:00									
07:00 - 08:00	11	90	0.001	<b>11</b>	<b>90</b>	<b>0.014</b>	11	90	0.015
08:00 - 09:00	11	90	0.003	11	90	0.013	11	90	0.016
09:00 - 10:00	11	90	0.001	11	90	0.008	11	90	0.009
10:00 - 11:00	11	90	0.005	11	90	0.005	11	90	0.010
11:00 - 12:00	11	90	0.004	11	90	0.004	11	90	0.008
12:00 - 13:00	11	90	0.005	11	90	0.007	11	90	0.012
13:00 - 14:00	11	90	0.003	11	90	0.002	11	90	0.005
14:00 - 15:00	11	90	0.004	11	90	0.008	11	90	0.012
15:00 - 16:00	11	90	0.013	11	90	0.004	11	90	0.017
16:00 - 17:00	11	90	0.010	11	90	0.004	11	90	0.014
17:00 - 18:00	<b>11</b>	<b>90</b>	<b>0.017</b>	11	90	0.008	<b>11</b>	<b>90</b>	<b>0.025</b>
18:00 - 19:00	11	90	0.013	11	90	0.004	11	90	0.017
19:00 - 20:00									
20:00 - 21:00									
21:00 - 22:00									
22:00 - 23:00									
23:00 - 24:00									
Total Rates:			0.079			0.081			0.160

This section displays the trip rate results based on the selected set of surveys and the selected count type (shown just above the table). It is split by three main columns, representing arrivals trips, departures trips, and total trips (arrivals plus departures). Within each of these main columns are three sub-columns. These display the number of survey days where count data is included (per time period), the average value of the selected trip rate calculation parameter (per time period), and the trip rate result (per time period). Total trip rates (the sum of the column) are also displayed at the foot of the table.

To obtain a trip rate, the average (mean) trip rate parameter value (TRP) is first calculated for all selected survey days that have count data available for the stated time period. The average (mean) number of arrivals, departures or totals (whichever applies) is also calculated (COUNT) for all selected survey days that have count data available for the stated time period. Then, the average count is divided by the average trip rate parameter value, and multiplied by the stated calculation factor (shown just above the table and abbreviated here as FACT). So, the method is:  $COUNT/TRP * FACT$ . Trip rates are then rounded to 3 decimal places.

**Parameter summary**

Trip rate parameter range selected: 50 - 161 (units: )  
 Survey date range: 01/01/09 - 28/03/17  
 Number of weekdays (Monday-Friday): 10  
 Number of Saturdays: 1  
 Number of Sundays: 0  
 Surveys automatically removed from selection: 0  
 Surveys manually removed from selection: 0

This section displays a quick summary of some of the data filtering selections made by the TRICS® user. The trip rate calculation parameter range of all selected surveys is displayed first, followed by the range of minimum and maximum survey dates selected by the user. Then, the total number of selected weekdays and weekend days in the selected set of surveys are shown. Finally, the number of survey days that have been manually removed from the selected set outside of the standard filtering procedure are displayed.

TRIP RATE for Land Use 03 - RESIDENTIAL/A - HOUSES PRIVATELY OWNED

**MULTI-MODAL VEHICLE OCCUPANTS****Calculation factor: 1 DWELLS****BOLD print indicates peak (busiest) period**

Time Range	ARRIVALS			DEPARTURES			TOTALS		
	No. Days	Ave. DWELLS	Trip Rate	No. Days	Ave. DWELLS	Trip Rate	No. Days	Ave. DWELLS	Trip Rate
00:00 - 01:00									
01:00 - 02:00									
02:00 - 03:00									
03:00 - 04:00									
04:00 - 05:00									
05:00 - 06:00									
06:00 - 07:00									
07:00 - 08:00	11	90	0.068	11	90	0.270	11	90	0.338
08:00 - 09:00	11	90	0.131	<b>11</b>	<b>90</b>	<b>0.423</b>	11	90	0.554
09:00 - 10:00	11	90	0.162	11	90	0.197	11	90	0.359
10:00 - 11:00	11	90	0.166	11	90	0.215	11	90	0.381
11:00 - 12:00	11	90	0.150	11	90	0.199	11	90	0.349
12:00 - 13:00	11	90	0.207	11	90	0.189	11	90	0.396
13:00 - 14:00	11	90	0.215	11	90	0.212	11	90	0.427
14:00 - 15:00	11	90	0.161	11	90	0.218	11	90	0.379
15:00 - 16:00	11	90	0.315	11	90	0.163	11	90	0.478
16:00 - 17:00	11	90	0.311	11	90	0.215	11	90	0.526
17:00 - 18:00	<b>11</b>	<b>90</b>	<b>0.418</b>	11	90	0.232	<b>11</b>	<b>90</b>	<b>0.650</b>
18:00 - 19:00	11	90	0.259	11	90	0.199	11	90	0.458
19:00 - 20:00									
20:00 - 21:00									
21:00 - 22:00									
22:00 - 23:00									
23:00 - 24:00									
Total Rates:			2.563			2.732			5.295

This section displays the trip rate results based on the selected set of surveys and the selected count type (shown just above the table). It is split by three main columns, representing arrivals trips, departures trips, and total trips (arrivals plus departures). Within each of these main columns are three sub-columns. These display the number of survey days where count data is included (per time period), the average value of the selected trip rate calculation parameter (per time period), and the trip rate result (per time period). Total trip rates (the sum of the column) are also displayed at the foot of the table.

To obtain a trip rate, the average (mean) trip rate parameter value (TRP) is first calculated for all selected survey days that have count data available for the stated time period. The average (mean) number of arrivals, departures or totals (whichever applies) is also calculated (COUNT) for all selected survey days that have count data available for the stated time period. Then, the average count is divided by the average trip rate parameter value, and multiplied by the stated calculation factor (shown just above the table and abbreviated here as FACT). So, the method is:  $COUNT/TRP * FACT$ . Trip rates are then rounded to 3 decimal places.

**Parameter summary**

Trip rate parameter range selected: 50 - 161 (units: )  
Survey date date range: 01/01/09 - 28/03/17  
Number of weekdays (Monday-Friday): 10  
Number of Saturdays: 1  
Number of Sundays: 0  
Surveys automatically removed from selection: 0  
Surveys manually removed from selection: 0

This section displays a quick summary of some of the data filtering selections made by the TRICS® user. The trip rate calculation parameter range of all selected surveys is displayed first, followed by the range of minimum and maximum survey dates selected by the user. Then, the total number of selected weekdays and weekend days in the selected set of surveys are shown. Finally, the number of survey days that have been manually removed from the selected set outside of the standard filtering procedure are displayed.

TRIP RATE for Land Use 03 - RESIDENTIAL/A - HOUSES PRIVATELY OWNED

**MULTI-MODAL PEDESTRIANS****Calculation factor: 1 DWELLS****BOLD print indicates peak (busiest) period**

Time Range	ARRIVALS			DEPARTURES			TOTALS		
	No. Days	Ave. DWELLS	Trip Rate	No. Days	Ave. DWELLS	Trip Rate	No. Days	Ave. DWELLS	Trip Rate
00:00 - 01:00									
01:00 - 02:00									
02:00 - 03:00									
03:00 - 04:00									
04:00 - 05:00									
05:00 - 06:00									
06:00 - 07:00									
07:00 - 08:00	11	90	0.022	11	90	0.075	11	90	0.097
08:00 - 09:00	11	90	0.052	<b>11</b>	<b>90</b>	<b>0.187</b>	<b>11</b>	<b>90</b>	<b>0.239</b>
09:00 - 10:00	11	90	0.064	11	90	0.074	11	90	0.138
10:00 - 11:00	11	90	0.060	11	90	0.068	11	90	0.128
11:00 - 12:00	11	90	0.039	11	90	0.044	11	90	0.083
12:00 - 13:00	11	90	0.065	11	90	0.041	11	90	0.106
13:00 - 14:00	11	90	0.036	11	90	0.065	11	90	0.101
14:00 - 15:00	11	90	0.045	11	90	0.058	11	90	0.103
15:00 - 16:00	<b>11</b>	<b>90</b>	<b>0.141</b>	11	90	0.088	11	90	0.229
16:00 - 17:00	11	90	0.120	11	90	0.064	11	90	0.184
17:00 - 18:00	11	90	0.100	11	90	0.040	11	90	0.140
18:00 - 19:00	11	90	0.054	11	90	0.047	11	90	0.101
19:00 - 20:00									
20:00 - 21:00									
21:00 - 22:00									
22:00 - 23:00									
23:00 - 24:00									
Total Rates:			0.798			0.851			1.649

This section displays the trip rate results based on the selected set of surveys and the selected count type (shown just above the table). It is split by three main columns, representing arrivals trips, departures trips, and total trips (arrivals plus departures). Within each of these main columns are three sub-columns. These display the number of survey days where count data is included (per time period), the average value of the selected trip rate calculation parameter (per time period), and the trip rate result (per time period). Total trip rates (the sum of the column) are also displayed at the foot of the table.

To obtain a trip rate, the average (mean) trip rate parameter value (TRP) is first calculated for all selected survey days that have count data available for the stated time period. The average (mean) number of arrivals, departures or totals (whichever applies) is also calculated (COUNT) for all selected survey days that have count data available for the stated time period. Then, the average count is divided by the average trip rate parameter value, and multiplied by the stated calculation factor (shown just above the table and abbreviated here as FACT). So, the method is:  $COUNT/TRP * FACT$ . Trip rates are then rounded to 3 decimal places.

**Parameter summary**

Trip rate parameter range selected: 50 - 161 (units: )  
 Survey date range: 01/01/09 - 28/03/17  
 Number of weekdays (Monday-Friday): 10  
 Number of Saturdays: 1  
 Number of Sundays: 0  
 Surveys automatically removed from selection: 0  
 Surveys manually removed from selection: 0

This section displays a quick summary of some of the data filtering selections made by the TRICS® user. The trip rate calculation parameter range of all selected surveys is displayed first, followed by the range of minimum and maximum survey dates selected by the user. Then, the total number of selected weekdays and weekend days in the selected set of surveys are shown. Finally, the number of survey days that have been manually removed from the selected set outside of the standard filtering procedure are displayed.

TRIP RATE for Land Use 03 - RESIDENTIAL/A - HOUSES PRIVATELY OWNED

**MULTI-MODAL BUS/TRAM PASSENGERS****Calculation factor: 1 DWELLS****BOLD print indicates peak (busiest) period**

Time Range	ARRIVALS			DEPARTURES			TOTALS		
	No. Days	Ave. DWELLS	Trip Rate	No. Days	Ave. DWELLS	Trip Rate	No. Days	Ave. DWELLS	Trip Rate
00:00 - 01:00									
01:00 - 02:00									
02:00 - 03:00									
03:00 - 04:00									
04:00 - 05:00									
05:00 - 06:00									
06:00 - 07:00									
07:00 - 08:00	11	90	0.001	11	90	0.008	11	90	0.009
08:00 - 09:00	11	90	0.001	<b>11</b>	<b>90</b>	<b>0.018</b>	<b>11</b>	<b>90</b>	<b>0.019</b>
09:00 - 10:00	11	90	0.000	11	90	0.005	11	90	0.005
10:00 - 11:00	11	90	0.002	11	90	0.005	11	90	0.007
11:00 - 12:00	11	90	0.002	11	90	0.002	11	90	0.004
12:00 - 13:00	11	90	0.004	11	90	0.009	11	90	0.013
13:00 - 14:00	11	90	0.004	11	90	0.001	11	90	0.005
14:00 - 15:00	11	90	0.003	11	90	0.004	11	90	0.007
15:00 - 16:00	11	90	0.006	11	90	0.006	11	90	0.012
16:00 - 17:00	11	90	0.009	11	90	0.004	11	90	0.013
17:00 - 18:00	<b>11</b>	<b>90</b>	<b>0.013</b>	11	90	0.002	11	90	0.015
18:00 - 19:00	11	90	0.012	11	90	0.000	11	90	0.012
19:00 - 20:00									
20:00 - 21:00									
21:00 - 22:00									
22:00 - 23:00									
23:00 - 24:00									
Total Rates:			0.057			0.064			0.121

This section displays the trip rate results based on the selected set of surveys and the selected count type (shown just above the table). It is split by three main columns, representing arrivals trips, departures trips, and total trips (arrivals plus departures). Within each of these main columns are three sub-columns. These display the number of survey days where count data is included (per time period), the average value of the selected trip rate calculation parameter (per time period), and the trip rate result (per time period). Total trip rates (the sum of the column) are also displayed at the foot of the table.

To obtain a trip rate, the average (mean) trip rate parameter value (TRP) is first calculated for all selected survey days that have count data available for the stated time period. The average (mean) number of arrivals, departures or totals (whichever applies) is also calculated (COUNT) for all selected survey days that have count data available for the stated time period. Then, the average count is divided by the average trip rate parameter value, and multiplied by the stated calculation factor (shown just above the table and abbreviated here as FACT). So, the method is:  $COUNT/TRP * FACT$ . Trip rates are then rounded to 3 decimal places.

**Parameter summary**

Trip rate parameter range selected: 50 - 161 (units: )  
 Survey date range: 01/01/09 - 28/03/17  
 Number of weekdays (Monday-Friday): 10  
 Number of Saturdays: 1  
 Number of Sundays: 0  
 Surveys automatically removed from selection: 0  
 Surveys manually removed from selection: 0

This section displays a quick summary of some of the data filtering selections made by the TRICS® user. The trip rate calculation parameter range of all selected surveys is displayed first, followed by the range of minimum and maximum survey dates selected by the user. Then, the total number of selected weekdays and weekend days in the selected set of surveys are shown. Finally, the number of survey days that have been manually removed from the selected set outside of the standard filtering procedure are displayed.

TRIP RATE for Land Use 03 - RESIDENTIAL/A - HOUSES PRIVATELY OWNED

**MULTI-MODAL TOTAL RAIL PASSENGERS****Calculation factor: 1 DWELLS****BOLD print indicates peak (busiest) period**

Time Range	ARRIVALS			DEPARTURES			TOTALS		
	No. Days	Ave. DWELLS	Trip Rate	No. Days	Ave. DWELLS	Trip Rate	No. Days	Ave. DWELLS	Trip Rate
00:00 - 01:00									
01:00 - 02:00									
02:00 - 03:00									
03:00 - 04:00									
04:00 - 05:00									
05:00 - 06:00									
06:00 - 07:00									
07:00 - 08:00	11	90	0.000	<b>11</b>	<b>90</b>	<b>0.014</b>	<b>11</b>	<b>90</b>	<b>0.014</b>
08:00 - 09:00	11	90	0.000	11	90	0.004	11	90	0.004
09:00 - 10:00	11	90	0.000	11	90	0.002	11	90	0.002
10:00 - 11:00	11	90	0.000	11	90	0.001	11	90	0.001
11:00 - 12:00	11	90	0.000	11	90	0.001	11	90	0.001
12:00 - 13:00	11	90	0.000	11	90	0.001	11	90	0.001
13:00 - 14:00	11	90	0.000	11	90	0.000	11	90	0.000
14:00 - 15:00	11	90	0.001	11	90	0.001	11	90	0.002
15:00 - 16:00	11	90	0.000	11	90	0.003	11	90	0.003
16:00 - 17:00	11	90	0.001	11	90	0.000	11	90	0.001
17:00 - 18:00	11	90	0.006	11	90	0.000	11	90	0.006
18:00 - 19:00	<b>11</b>	<b>90</b>	<b>0.009</b>	11	90	0.001	11	90	0.010
19:00 - 20:00									
20:00 - 21:00									
21:00 - 22:00									
22:00 - 23:00									
23:00 - 24:00									
Total Rates:			0.017			0.028			0.045

This section displays the trip rate results based on the selected set of surveys and the selected count type (shown just above the table). It is split by three main columns, representing arrivals trips, departures trips, and total trips (arrivals plus departures). Within each of these main columns are three sub-columns. These display the number of survey days where count data is included (per time period), the average value of the selected trip rate calculation parameter (per time period), and the trip rate result (per time period). Total trip rates (the sum of the column) are also displayed at the foot of the table.

To obtain a trip rate, the average (mean) trip rate parameter value (TRP) is first calculated for all selected survey days that have count data available for the stated time period. The average (mean) number of arrivals, departures or totals (whichever applies) is also calculated (COUNT) for all selected survey days that have count data available for the stated time period. Then, the average count is divided by the average trip rate parameter value, and multiplied by the stated calculation factor (shown just above the table and abbreviated here as FACT). So, the method is:  $COUNT/TRP * FACT$ . Trip rates are then rounded to 3 decimal places.

**Parameter summary**

Trip rate parameter range selected: 50 - 161 (units: )  
Survey date date range: 01/01/09 - 28/03/17  
Number of weekdays (Monday-Friday): 10  
Number of Saturdays: 1  
Number of Sundays: 0  
Surveys automatically removed from selection: 0  
Surveys manually removed from selection: 0

This section displays a quick summary of some of the data filtering selections made by the TRICS® user. The trip rate calculation parameter range of all selected surveys is displayed first, followed by the range of minimum and maximum survey dates selected by the user. Then, the total number of selected weekdays and weekend days in the selected set of surveys are shown. Finally, the number of survey days that have been manually removed from the selected set outside of the standard filtering procedure are displayed.

TRIP RATE for Land Use 03 - RESIDENTIAL/A - HOUSES PRIVATELY OWNED

**MULTI-MODAL COACH PASSENGERS****Calculation factor: 1 DWELLS****BOLD print indicates peak (busiest) period**

Time Range	ARRIVALS			DEPARTURES			TOTALS		
	No. Days	Ave. DWELLS	Trip Rate	No. Days	Ave. DWELLS	Trip Rate	No. Days	Ave. DWELLS	Trip Rate
00:00 - 01:00									
01:00 - 02:00									
02:00 - 03:00									
03:00 - 04:00									
04:00 - 05:00									
05:00 - 06:00									
06:00 - 07:00									
07:00 - 08:00	11	90	0.000	11	90	0.000	11	90	0.000
08:00 - 09:00	11	90	0.000	11	90	0.000	11	90	0.000
09:00 - 10:00	11	90	0.000	11	90	0.000	11	90	0.000
10:00 - 11:00	11	90	0.000	11	90	0.000	11	90	0.000
11:00 - 12:00	11	90	0.000	11	90	0.000	11	90	0.000
12:00 - 13:00	11	90	0.000	11	90	0.000	11	90	0.000
13:00 - 14:00	11	90	0.000	11	90	0.000	11	90	0.000
14:00 - 15:00	11	90	0.000	11	90	0.000	11	90	0.000
15:00 - 16:00	11	90	0.000	11	90	0.000	11	90	0.000
16:00 - 17:00	11	90	0.000	11	90	0.000	11	90	0.000
17:00 - 18:00	11	90	0.000	11	90	0.000	11	90	0.000
18:00 - 19:00	11	90	0.000	11	90	0.000	11	90	0.000
19:00 - 20:00									
20:00 - 21:00									
21:00 - 22:00									
22:00 - 23:00									
23:00 - 24:00									
Total Rates:			0.000			0.000			0.000

This section displays the trip rate results based on the selected set of surveys and the selected count type (shown just above the table). It is split by three main columns, representing arrivals trips, departures trips, and total trips (arrivals plus departures). Within each of these main columns are three sub-columns. These display the number of survey days where count data is included (per time period), the average value of the selected trip rate calculation parameter (per time period), and the trip rate result (per time period). Total trip rates (the sum of the column) are also displayed at the foot of the table.

To obtain a trip rate, the average (mean) trip rate parameter value (TRP) is first calculated for all selected survey days that have count data available for the stated time period. The average (mean) number of arrivals, departures or totals (whichever applies) is also calculated (COUNT) for all selected survey days that have count data available for the stated time period. Then, the average count is divided by the average trip rate parameter value, and multiplied by the stated calculation factor (shown just above the table and abbreviated here as FACT). So, the method is:  $COUNT/TRP * FACT$ . Trip rates are then rounded to 3 decimal places.

**Parameter summary**

Trip rate parameter range selected: 50 - 161 (units: )  
 Survey date range: 01/01/09 - 28/03/17  
 Number of weekdays (Monday-Friday): 10  
 Number of Saturdays: 1  
 Number of Sundays: 0  
 Surveys automatically removed from selection: 0  
 Surveys manually removed from selection: 0

This section displays a quick summary of some of the data filtering selections made by the TRICS® user. The trip rate calculation parameter range of all selected surveys is displayed first, followed by the range of minimum and maximum survey dates selected by the user. Then, the total number of selected weekdays and weekend days in the selected set of surveys are shown. Finally, the number of survey days that have been manually removed from the selected set outside of the standard filtering procedure are displayed.

TRIP RATE for Land Use 03 - RESIDENTIAL/A - HOUSES PRIVATELY OWNED

**MULTI-MODAL PUBLIC TRANSPORT USERS****Calculation factor: 1 DWELLS****BOLD print indicates peak (busiest) period**

Time Range	ARRIVALS			DEPARTURES			TOTALS		
	No. Days	Ave. DWELLS	Trip Rate	No. Days	Ave. DWELLS	Trip Rate	No. Days	Ave. DWELLS	Trip Rate
00:00 - 01:00									
01:00 - 02:00									
02:00 - 03:00									
03:00 - 04:00									
04:00 - 05:00									
05:00 - 06:00									
06:00 - 07:00									
07:00 - 08:00	11	90	0.001	<b>11</b>	<b>90</b>	<b>0.022</b>	<b>11</b>	<b>90</b>	<b>0.023</b>
08:00 - 09:00	11	90	0.001	11	90	0.022	11	90	0.023
09:00 - 10:00	11	90	0.000	11	90	0.007	11	90	0.007
10:00 - 11:00	11	90	0.002	11	90	0.006	11	90	0.008
11:00 - 12:00	11	90	0.002	11	90	0.003	11	90	0.005
12:00 - 13:00	11	90	0.004	11	90	0.010	11	90	0.014
13:00 - 14:00	11	90	0.004	11	90	0.001	11	90	0.005
14:00 - 15:00	11	90	0.004	11	90	0.005	11	90	0.009
15:00 - 16:00	11	90	0.006	11	90	0.009	11	90	0.015
16:00 - 17:00	11	90	0.010	11	90	0.004	11	90	0.014
17:00 - 18:00	11	90	0.019	11	90	0.002	11	90	0.021
18:00 - 19:00	<b>11</b>	<b>90</b>	<b>0.021</b>	11	90	0.001	11	90	0.022
19:00 - 20:00									
20:00 - 21:00									
21:00 - 22:00									
22:00 - 23:00									
23:00 - 24:00									
Total Rates:			0.074			0.092			0.166

This section displays the trip rate results based on the selected set of surveys and the selected count type (shown just above the table). It is split by three main columns, representing arrivals trips, departures trips, and total trips (arrivals plus departures). Within each of these main columns are three sub-columns. These display the number of survey days where count data is included (per time period), the average value of the selected trip rate calculation parameter (per time period), and the trip rate result (per time period). Total trip rates (the sum of the column) are also displayed at the foot of the table.

To obtain a trip rate, the average (mean) trip rate parameter value (TRP) is first calculated for all selected survey days that have count data available for the stated time period. The average (mean) number of arrivals, departures or totals (whichever applies) is also calculated (COUNT) for all selected survey days that have count data available for the stated time period. Then, the average count is divided by the average trip rate parameter value, and multiplied by the stated calculation factor (shown just above the table and abbreviated here as FACT). So, the method is:  $COUNT/TRP * FACT$ . Trip rates are then rounded to 3 decimal places.

**Parameter summary**

Trip rate parameter range selected: 50 - 161 (units: )  
 Survey date date range: 01/01/09 - 28/03/17  
 Number of weekdays (Monday-Friday): 10  
 Number of Saturdays: 1  
 Number of Sundays: 0  
 Surveys automatically removed from selection: 0  
 Surveys manually removed from selection: 0

This section displays a quick summary of some of the data filtering selections made by the TRICS® user. The trip rate calculation parameter range of all selected surveys is displayed first, followed by the range of minimum and maximum survey dates selected by the user. Then, the total number of selected weekdays and weekend days in the selected set of surveys are shown. Finally, the number of survey days that have been manually removed from the selected set outside of the standard filtering procedure are displayed.

TRIP RATE for Land Use 03 - RESIDENTIAL/A - HOUSES PRIVATELY OWNED

**MULTI-MODAL TOTAL PEOPLE****Calculation factor: 1 DWELLS****BOLD print indicates peak (busiest) period**

Time Range	ARRIVALS			DEPARTURES			TOTALS		
	No. Days	Ave. DWELLS	Trip Rate	No. Days	Ave. DWELLS	Trip Rate	No. Days	Ave. DWELLS	Trip Rate
00:00 - 01:00									
01:00 - 02:00									
02:00 - 03:00									
03:00 - 04:00									
04:00 - 05:00									
05:00 - 06:00									
06:00 - 07:00									
07:00 - 08:00	11	90	0.092	11	90	0.382	11	90	0.474
08:00 - 09:00	11	90	0.186	<b>11</b>	<b>90</b>	<b>0.646</b>	11	90	0.832
09:00 - 10:00	11	90	0.227	11	90	0.286	11	90	0.513
10:00 - 11:00	11	90	0.233	11	90	0.294	11	90	0.527
11:00 - 12:00	11	90	0.195	11	90	0.250	11	90	0.445
12:00 - 13:00	11	90	0.281	11	90	0.248	11	90	0.529
13:00 - 14:00	11	90	0.258	11	90	0.279	11	90	0.537
14:00 - 15:00	11	90	0.214	11	90	0.288	11	90	0.502
15:00 - 16:00	11	90	0.475	11	90	0.264	11	90	0.739
16:00 - 17:00	11	90	0.451	11	90	0.286	11	90	0.737
17:00 - 18:00	<b>11</b>	<b>90</b>	<b>0.555</b>	11	90	0.282	<b>11</b>	<b>90</b>	<b>0.837</b>
18:00 - 19:00	11	90	0.347	11	90	0.251	11	90	0.598
19:00 - 20:00									
20:00 - 21:00									
21:00 - 22:00									
22:00 - 23:00									
23:00 - 24:00									
Total Rates:			3.514			3.756			7.270

This section displays the trip rate results based on the selected set of surveys and the selected count type (shown just above the table). It is split by three main columns, representing arrivals trips, departures trips, and total trips (arrivals plus departures). Within each of these main columns are three sub-columns. These display the number of survey days where count data is included (per time period), the average value of the selected trip rate calculation parameter (per time period), and the trip rate result (per time period). Total trip rates (the sum of the column) are also displayed at the foot of the table.

To obtain a trip rate, the average (mean) trip rate parameter value (TRP) is first calculated for all selected survey days that have count data available for the stated time period. The average (mean) number of arrivals, departures or totals (whichever applies) is also calculated (COUNT) for all selected survey days that have count data available for the stated time period. Then, the average count is divided by the average trip rate parameter value, and multiplied by the stated calculation factor (shown just above the table and abbreviated here as FACT). So, the method is:  $COUNT/TRP * FACT$ . Trip rates are then rounded to 3 decimal places.

**Parameter summary**

Trip rate parameter range selected: 50 - 161 (units: )  
 Survey date range: 01/01/09 - 28/03/17  
 Number of weekdays (Monday-Friday): 10  
 Number of Saturdays: 1  
 Number of Sundays: 0  
 Surveys automatically removed from selection: 0  
 Surveys manually removed from selection: 0

This section displays a quick summary of some of the data filtering selections made by the TRICS® user. The trip rate calculation parameter range of all selected surveys is displayed first, followed by the range of minimum and maximum survey dates selected by the user. Then, the total number of selected weekdays and weekend days in the selected set of surveys are shown. Finally, the number of survey days that have been manually removed from the selected set outside of the standard filtering procedure are displayed.

## Our Locations

### **Birmingham**

2 The Wharf  
Bridge Street  
Birmingham B1 2JS  
T: 0121 643 4694  
birmingham@curtins.com

### **Bristol**

3/8 Redcliffe Parade West  
Bristol  
BS1 6SP  
T: 0117 925 2825  
bristol@curtins.com

### **Cardiff**

3 Cwrt-y-Parc  
Earlswood Road  
Cardiff  
CF14 5GH  
T: 029 2068 0900  
cardiff@curtins.com

### **Douglas**

Varley House  
29-31 Duke Street  
Douglas Isle of Man  
IM1 2AZ  
T: 01624 624 585  
douglas@curtins.com

### **Edinburgh**

35 Manor Place  
Edinburgh  
EH3 7DD  
T: 0131 225 2175  
edinburgh@curtins.com

### **Kendal**

28 Lower Street  
Kendal  
Cumbria LA9 4DH  
T: 01539 724 823  
kendal@curtins.com

### **Glasgow**

Queens House  
29 St Vincent Place  
Glasgow  
G1 2DT  
0141 319 8777  
glasgow@curtins.com

### **Leeds**

Rose Wharf  
Ground Floor  
78-80 East Street  
Leeds  
LS9 8EE

### **Liverpool**

Curtin House  
Columbus Quay  
Riverside Drive  
Liverpool L3 4DB  
T: 0151 726 2000  
liverpool@curtins.com

### **London**

Units 5/6  
40 Compton Street  
London  
EC1V 0BD  
T: 020 73242240  
london@curtins.com

### **Manchester**

Merchant Exchange  
17-19 Whitworth Street West  
Manchester  
M1 5WG  
T: 0161 236 2394  
manchester@curtins.com

### **Nottingham**

7 College Street  
Nottingham  
NG1 5AQ  
T: 0115 941 5551  
nottingham@curtins.com

### **Dublin**

39 Fitzwilliam Square  
Dublin 2  
Ireland  
T: 00353 1 507 9447  
dublin@curtins.com

### **Cambridge**

50 Cambridge Place  
Cambridge  
CB2 1NS  
01223 631 799  
cambridge@curtins.com



Civic Engineers

---

Job Title

925-01 – Longbutt Lane, Lymm

Prepared for

Stamford Property Holdings

Report Type

Preliminary Site Constraints Report

Date

23<sup>rd</sup> August 2017

## Contents

1. Introduction.....	1
1.1 Purpose of Report.....	1
1.2 Site Location .....	1
1.3 Site History.....	2
2. Site Constants.....	3
2.1 Ground Water Vulnerability.....	3
2.2 Anticipated Ground Conditions.....	3
2.3 Site Sensitivity and Soil Geochemistry.....	3
2.4 Existing Utilities Search .....	3
2.5 Site Flood Risk .....	3
2.6 Coal Mining Risk .....	4
3. Considerations for Development.....	4
3.1 Site Constraints.....	4
3.2 Surface Water Drainage Strategy .....	4
3.3 Foul Water Drainage Strategy.....	5

Appendix A – Site Constraints Key Plan

Appendix B – Historical maps

Appendix C – Site Sensitivity Maps

Appendix D – Underground Utilities Search

Prepared by                       
Reviewed by  
Civic Job No. 925/01  
Issued 23/08/17  
Revised

This report is the copyright of Civic Engineers and is for the sole use of the person/organisation to whom it is addressed. It may not be used or referred to in whole or in part by anyone else without the express agreement of Civic Engineers. Civic Engineers do not accept liability for any loss or damage arising from any unauthorised use of this report. Civic Engineers is a trading name of Civic Engineers Ltd (registered number 06824088), which is a limited company registered in England, registered address Carver's Warehouse, 77 Dale Street, Manchester M1 2HG

## 1. Introduction

### 1.1 Purpose of Report

The following report, by Civic Engineers, is to identify any constraints to development of a greenfield site located within the Greenbelt into residential dwellings.

This report is prepared for the exclusive use of Civic Engineers and our client, Stamford Property Holdings. All comments and conclusions in this report are based upon the assumption that the sourced data is reliable. Civic Engineers accepts no liability for any inaccurate conclusions or assumptions resulting from inaccurate information.

### 1.2 Site Location

The subject site is located at Longbutt Lane on the outskirts of Lymm, Cheshire (Figure 1 below) and is bounded to the north by further fields, to the east by private property and grounds off Oughttrington Lane as well as St Peters Church of England, to the south by Longbutt Lane and to the south-west by a small watercourse backing onto rear gardens of private properties (figure 2 below).

A footpath is shown to bisect the site from east to west, from Oughttrington Lane between the private properties and St Peters Church, leading to Longbutt Lane to the south west at the junction with Grammar School Road.

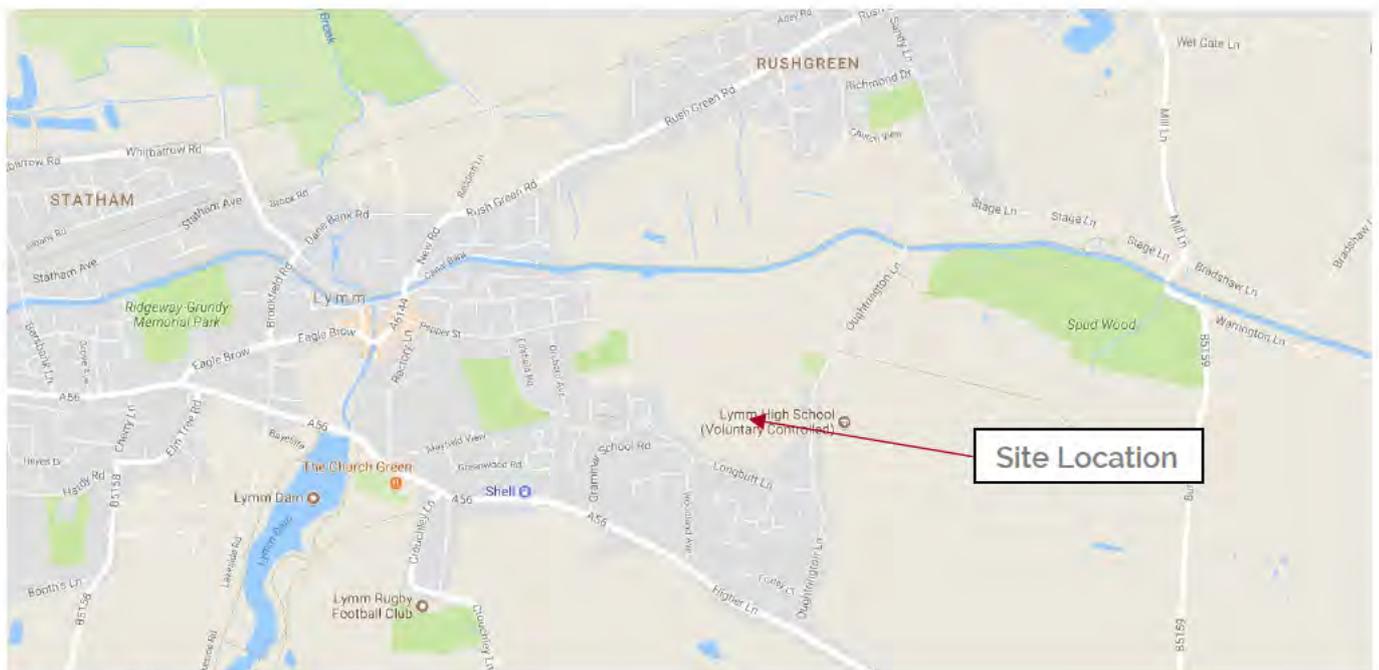


Figure 1: Site location

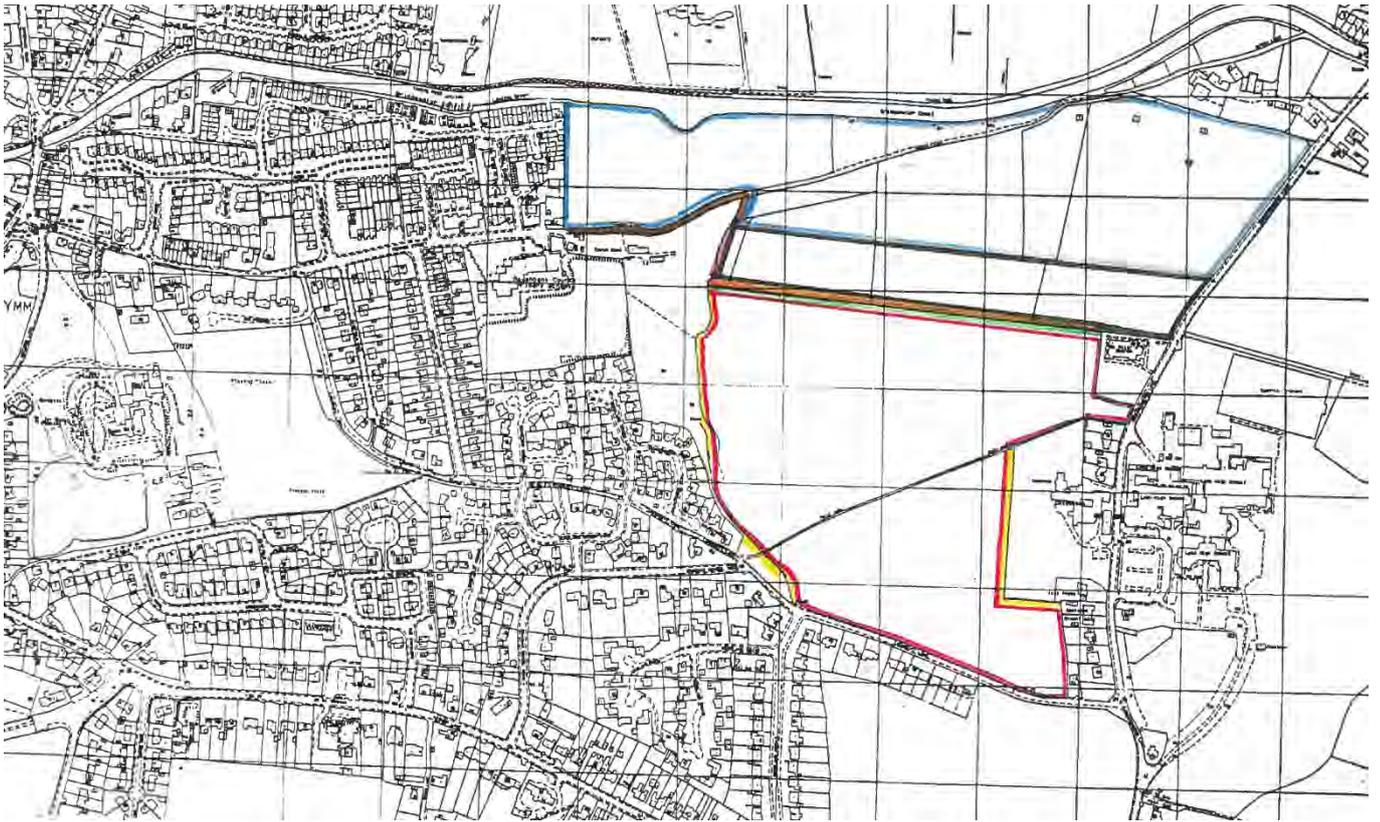


Figure 2 – Site boundary

### 1.3 Site History

The earliest historical map of the site is dated 1875 and shows the site to be predominantly greenfield with Oughtrington House and St Peter's Church to the west boundary and Longbutt Lane to the south. A quarry is identified within the site to the west boundary. The existing footpath is shown on this earliest map bisecting the subject site, tracking from north of Oughtrington House gardens to south of the quarry. A pond is also identified to exist central within the subject site boundary, to the north of the footpath.

The 1898 map shows a similar configuration, though the quarry is noted as 'disused' at this time.

The site remains unchanged in the main until the 1937 map where the grounds to Oughtrington House in the east appear to be expanded into a rectangular configuration of a tree-lined fence boundary abutting the subject site.

Little change is shown until the 1989-1992 map whereby the quarry is no longer shown, and can be assumed to have been backfilled, along with the pond similarly no longer shown.

An aerial photograph of the site, from 2000, is available and shows the site to be used as farmland with the footpath crossing the site. There is a faint scar shown in the location of the previously identified quarry. The site appears to have remained in this configuration until present day.

## 2. Site Constants

### 2.1 Ground Water Vulnerability

The ground water vulnerability map shows the site to be located over a major and principle aquifer and is considered to fall within a 'source protection zone'.

### 2.2 Anticipated Ground Conditions

Interpolation of historical borehole log data in the vicinity of the site, taken from the British Geological Survey records, suggests the sites' 0.4m of top soil to be underlain by approximately 0.4m to 2.0m of stiff brown, sandy clay, which is anticipated to be underlain by 0.7m to 1.5m of dense, becoming very dense sand. The historical boreholes available terminate at a depth of 2.3m and 3.1m below ground level, though the records suggest the borehole investigation is likely to be approaching the sandstone bedrock at this depth. This is further supported by the evidence of the existence of a historic quarry within the site boundary.

An area of 'potentially infilled land' is identified within the site boundary, though this correlates to the location of the quarry as identified on the historical maps of the site. The depth of the historic quarry, and therefore infill, is not known but could be investigated further via intrusive ground investigation works.

### 2.3 Site Sensitivity and Soil Geochemistry

Soil geochemistry maps from the Envirocheck report estimates slightly elevated concentration values of heavy metals (arsenic, chromium and nickel), though all figures fall below the CLEA guideline value (SGV) mg/kg for residential use.

### 2.4 Existing Utilities Search

Findings from the utilities maps search show that gas mains, water supply mains, public sewers, BT fibre, HV electric mains and Virgin cable are all present below Longbutt Lane to the south of the proposed development site.

The utilities maps also suggest the presence of an HV electric mains and abandoned water main below the path that bisects the site.

The United Utilities asset map suggests the presence of a public foul sewer encroaching on the site at the southern boundary. This appears to serve the residential development on Newarth Drive, off Longbutt Lane to the south of the site, which subsequently connects to a public combined sewer that appears to cross the site, south to north, within the site boundary to the west.

### 2.5 Site Flood Risk

The site location falls outside of the Environment Agency's flood risk zones (considered flood zone 1) and is therefore not prone to flooding from rivers or sea.

A small watercourse is shown to the south west of the site boundary, and shown to have a low to medium risk (100 year return) of flooding from surface water, though the extent of flooding does not appear to extend into the development site.

## 2.6 Coal Mining Risk

A search of the Coal Authority database has highlighted that the development site is considered in an area that is on a coalfield, though the risk of past coal mining below the site is not known at this stage.

## 3. Considerations for Development

### 3.1 Site Constraints

As outlined in section 2 of this report, a number of constraints to development exist within, or at, the site boundary.

The presence of the UU public sewers and HV electric mains crossing the site will require easements of up to 8m (4m either side of centre line of asset) to be provided for maintenance access to the buried service, and should be considered when devising the proposed plot layouts.

The public footpath crossing the site, will require to be stopped up if this is proposed to be removed.

Typically, the geology of the site would suggest shallow foundations would be suitable, though this will be subject to a detailed, intrusive, and site/development specific, ground investigation being undertaken. The historical maps suggest a quarry and small pond have been previously present on the site, and it is likely the features will pose 'soft spots' in the geology and require local deeper foundation solutions. The backfilled material to these features may also pose a local risk of contaminated material or generation of ground gases.

The Coal Authority database search has suggested the site sits within a known area of coalfield. It is recommended that a consultants report is obtained that will determine whether the site is considered to be 'at risk' of past coal mining activity.

### 3.2 Surface Water Drainage Strategy

The site is a greenfield site, bounded on all sides by hedges and vegetation, private gardens or public highway to the south. There is no known existing formal drainage to the site and overland surface drainage follows the existing topography of the site and is anticipated to flow to the south-west corner of the site and the adjacent existing watercourse.

The geological and historical borehole records consulted in section 2.2 of this report would suggest that infiltration/soakaway methods are not feasible means of disposal of surface water due to the presence of non-permeable strata at shallow depth.

There is a known watercourse in the immediate vicinity of the site (to the south west boundary). The site previously had a small pond central to the site, however this has subsequently been filled in overtime and is no longer visible on site.

There is no separate surface water drainage network in the vicinity of the site; the public sewer crossing the site is a combined sewer.

Based on the constraints described above it is proposed, if proven accessible, to discharge surface water run-off from the site (plot drainage, private driveways and shared surface highways) to this watercourse subject to agreement from the Environment Agency, with the remaining runoff (from

traditional highway drainage) into the combined sewer crossing the site, or below Longbutt Lane. Any new connection to the public sewer would be subject to agreement with United Utilities.

The scale and layout of any proposed development is not currently known, and therefore, it is not possible to determine discharge rates or attenuation volumes for the site. However, the drainage system and ground levels should be designed such that:

- unless an area is designed to hold and/or convey water, flooding does not occur on any part of the site for a 1 in 30-year rainfall event.
- flooding does not occur during a 1 in 100-year storm event (including 40% increase to allow for the anticipated impacts of climate change in any part of a building or in any utility plant susceptible to water (e.g. pumping station or electricity substation) within the development.
- flows resulting from rainfall in any event exceeding the 1 in 100-year rainfall event are managed in exceedance routes to minimise as far as practicable the risk of flooding to people and property both on and off site.

### **3.3 Foul Water Drainage Strategy**

Foul drainage will discharge to the combined sewer crossing the site, or within Longbutt Lane to the south of the proposed residential development site. Point of connection will be established following CCTV investigation and is subject to agreement with United Utilities.



Civic Engineers

**Manchester**

Carver's Warehouse  
77 Dale Street  
Manchester M1 2HG  
+44 (0)161 228 6757

**London**

Lloyds Wharf  
2 Mill Street  
London SE1 2BD  
+44 (0)20 7253 2977

**Leeds**

Unit 02/01 Tower Works  
Globe Road  
Leeds LS11 5QG  
+44 (0)113 2025 130

[civicengineers.com](http://civicengineers.com)



# Landscape Analysis

Land at Longbutt Lane, Lymm  
Stamford Property Holdings



September 2017

U R B A N  
G R E E N



# Contents

<b>1. Introduction and Scope of Assessment</b>	<b>4</b>
<b>2. Landscape Planning Policy Context</b>	<b>5</b>
Local Landscape Policy	6
Green Belt (Policy CS5)	6
<b>3. Baseline</b>	<b>12</b>
The Landscape Baseline - Landscape Character	12
Local Landscape Character	12
Land Use	13
Topography	13
Vegetation	13
Water Features	13
Built Elements and Designations	13
Public Rights of Way	13
National level landscape designations	14
Registered Park and Gardens	14
The Visual Baseline	14
Table 1 Photograph locations	14
<b>4. Appraisal of Predicted Landscape Effects</b>	<b>16</b>
<b>5. Assessment of Predicted Visual Effects</b>	<b>18</b>
<b>6. Effect on Green Belt</b>	<b>19</b>
Table 2: Green Belt	19
<b>7. Landscape Strategy</b>	<b>21</b>
<b>Appendices</b>	<b>xxii</b>
<b>Appendix 1 - Plans</b>	<b>xxii</b>
Plan 1: Location Plan	xxii
Plan 2: Landscape Designations	xxiii
Plan 3: Public Rights of Way	xxiv
Plan 4: Heritage	
Plan 5: Viewpoint Locations	xxvi
<b>Appendix 2 – Site Context Photographs</b>	<b>xxvii</b>

## 1. Introduction and Scope of Assessment

- 1.1. This report provides a landscape and visual analysis of land north of Longbutt Lane, east of Lymm, Warrington, which is being promoted by Stamford Property Holdings for residential-led development. The site – referred to below as the ‘assessment site’ – is shown in Appendix 3 **Plan 1**, and is located to the east of the settlement of Lymm.
- 1.2. Urban Green were commissioned in August 2017 by Paul Butler Associates to undertake this landscape and visual analysis.
- 1.3. Prior to the field work a desk review of existing and emerging planning policy and landscape character guidance relevant to the assessment site and surrounding area was undertaken. This report does not consider the full range of planning policy considerations, only those which are relevant to the landscape and visual considerations.
- 1.4. The landscape and visual analysis was prepared following site visits in August 2017. This assessment describes and evaluates the change to the landscape and visual amenity, the extent to which these affect perception and views of the landscape and also considers the effect(s) of the proposed development on the setting of listed buildings in proximity to the proposed development.
- 1.5. Landscape character and visual assessment, although closely related to one another, have been considered separately for reasons of clarity and robustness.
- 1.6. Within this report, the landscape and visual baseline environment of the site and its surroundings are established and mitigation measures described. Taking these measures into account, the effects of the development are then predicted. This report focuses on the significant effects predicted to arise from the development.
- 1.7. This report is structured as follows:
  - a. Section 2 summarises the relevant parts of planning policy in respect of landscape and visual considerations.
  - b. Section 3 deals with the baseline; in respect of the landscape baseline, it identifies published documents on local landscape character, and adds supplemental points based on site visits to the area surrounding the assessment site; and sets out a description of the visual baseline.
  - c. Sections 4 and 5 set out an assessment of the landscape and visual effects of the proposed development;
  - d. Section 6 sets out the potential effects on the purposes for the Green Belt designation
  - e. Section 7 sets out the landscape strategy for the site and an overall conclusion.

## 2. Landscape Planning Policy Context

### National Planning Policy Framework

- 2.1. National planning policy for England is defined within the National Planning Policy Framework (herein referred to as the NPPF) that has distilled the content of previous Planning Policy Statements into one comprehensive document. The NPPF is the relevant national planning policy document against which to test the proposals.

### General Considerations

- 2.2. As a central theme, the NPPF has a presumption in favour of sustainable development (para. 14) for which it defines three mutually interdependent dimensions of sustainability (para. 7) to be jointly sought (economic, social and environmental). With relevance to landscape and visual matters the third dimension states:

*“an environmental role – contributing to protecting and enhancing our natural, built and historic environment;....”*

- 2.3. The planning system is identified as the vehicle for guiding development to sustainable solutions and seeking positive improvements in the quality of built, natural and historic environments based on local circumstances (para. 10, author’s emphasis).

### Core Principles

- 2.4. Paragraph 17 lists the 12 core planning principles that should underpin planning decisions. Of these, the following are considered pertinent to landscape and visual amenity:

*(5<sup>th</sup>) take account of the different roles and character of different areas, promoting the vitality, main urban areas.... Recognising the intrinsic character and beauty of the countryside and supporting thriving rural communities within it.*

*(7<sup>th</sup>) contribute to conserving and enhancing the natural environment and reducing pollution. Allocations of land for development should prefer land of lesser environmental value, where consistent with other policies in this Framework.*

*(10<sup>th</sup>) conserve heritage assets in a manner appropriate to their significance, so that they can be enjoyed for their contribution to the quality of life of this and future generations.” (NPPF, para. 17).*

### Section 11 (Conserving and enhancing the natural environment)

- 2.5. This section of the NPPF identifies a requirement in favour of protecting and enhancing valued landscapes (para 109) by focussing development on land of least environmental or amenity value (para 110).

- 2.6. As listed in the NPPF, these valued landscapes are defined as:

- Sites of Special Scientific Interest;
- Land designated as Green Belt;
- Local Green Space;

- Area of Outstanding Natural Beauty;
- Heritage Coast; and
- National Parks

2.7. The site and the surrounding landscape fall within the Green Belt, and this is described in further detail in Section 6.

### Local Landscape Policy

2.8. We have briefly outlined the key policies that relate to landscape and visual matters below.

#### Adopted Policy

2.9. Section 38(6) of the Planning and Compulsory Purchase Act 2004 places a requirement upon Authorities when determining planning applications to do so in accordance with the adopted Development Plan unless material considerations indicate otherwise.

2.10. The adopted policies of the Local Plan comprises of the following document:

- Warrington Local Plan Core Strategy (adopted July 2014)

2.11. The relevant policies within the above noted documents are as follows:

### Policy CS 5 - Green Belt

#### Policy CS 5

##### Overall Spatial Strategy - Green Belt

The Council will maintain the general extent of the Green Belt for as far as can be seen ahead and at least until 2032, in recognition of its purposes:

- to check the unrestricted sprawl of large built-up areas;
- to prevent neighbouring towns from merging into one another;
- to assist in safeguarding the countryside from encroachment; and
- to assist in urban regeneration by encouraging the recycling of derelict and other urban land.

The boundaries of the Green Belt in Warrington, which is contiguous with the Green Belt in Merseyside, Greater Manchester, and North Cheshire, are shown on the Policies Map.

The strategic locations and proposals set out in Policy CS2 - Quantity and Distribution of Development provide for significant growth throughout and beyond the plan period. There is therefore no need to review Strategic Green Belt boundaries during the plan period.

A minor detailed change to the approved Green Belt boundary in the Warrington Unitary Development Plan has been made at Bents Garden Centre, Glazebury.

Development Proposals within the Green Belt will be approved where they accord with relevant national policy.

## Policy QE 5

### Biodiversity and Geodiversity

The Council will work with partners to protect and where possible enhance sites of recognised nature and geological value. These efforts will be guided by the principles set out in National Planning Policy and those which underpin the strategic approach to the care and management of the borough's Green Infrastructure in its widest sense.

Sites and areas recognised for their nature and geological value are shown on the Policies Map and include:

- European Sites of International Importance
- Sites of Special Scientific Interest
- Regionally Important Geological Sites
- Local Nature Reserves
- Local Wildlife Sites
- Wildlife Corridors

The specific sites covered by the above designations at the time of publication are detailed in Appendix 3.

Proposals for development which may affect **European Sites of International Importance** will be subject to the most rigorous examination in accordance with the Habitats Directive. Development or land use change not directly connected with or necessary to the management of the site and which is likely to have significant effects on the site (either individually or in combination with other plans or projects) and which would affect the integrity of the site, will not be permitted unless the Council is satisfied that;

- there is no alternative solution; and
- there are imperative reasons of over-riding public interest for the development or land use change.

Proposals for development in or likely to affect **Sites of Special Scientific Interest (SSSI)** will be subject to special scrutiny. Where such development may have an adverse effect, directly or indirectly, on the SSSI it will not be permitted unless the reasons for the development clearly outweigh the nature conservation value of the site itself and the national policy to safeguard the national network of such sites.

Proposals for development likely to have an adverse effect on **regionally and locally designated sites** will not be permitted unless it can be clearly demonstrated that there are reasons for the development which outweigh the need to safeguard the substantive nature conservation value of the site or feature.

Proposals for development which may adversely affect the integrity or continuity of **UK Key habitats or other habitats of local importance**, or adversely affect **EU Protected Species, UK Priority Species or other species of local importance**, or which are the subject of **Local Biodiversity Action Plans** will only be permitted if it can be shown that the reasons for the development clearly outweigh the need to retain the habitats or species affected and that mitigating measures can be provided which would reinstate the habitats or provide equally viable alternative refuge sites for the species affected.

All development proposals affecting protected sites, wildlife corridors, key habitats or priority species (as identified in Local Biodiversity Action Plans) should be accompanied by information proportionate to their nature conservation value including;

- a site survey where necessary to identify features of nature and geological conservation importance; an assessment of the likely impacts of the proposed development proposals for the protection and management of features identified for retention;
- an assessment of whether the reasons for the development clearly outweigh the nature conservation value of the site, area or species; and
- proposals for compensating for features damaged or destroyed during the development process

Where development is permitted, the Council will consider the use of conditions or planning obligations to ensure the protection and enhancement of the site's nature conservation interest and/or to provide appropriate compensatory measures.

## Policy QE6 - Environment and Amenity Protection

### Policy QE 6

#### Environment and Amenity Protection

The Council, in consultation with other Agencies, will only support development which would not lead to an adverse impact on the environment or amenity of future occupiers or those currently occupying adjoining or nearby properties, or does not have an unacceptable impact on the surrounding area. The Council will take into consideration the following:

- The integrity and continuity of tidal and fluvial flood defences;
- The quality of water bodies, including canals, rivers, ponds and lakes;
- Groundwater resources in terms of their quantity, quality and the ecological features they support;
- Land quality;
- Air quality;
- Noise and vibration levels and times when such disturbances are likely to occur;
- Levels of light pollution and impacts on the night sky;
- Levels of odours, fumes, dust, litter accumulation and refuse collection / storage.
- The need to respect the living conditions of existing neighbouring residential occupiers and future occupiers of new housing schemes in relation to overlooking/loss of privacy, outlook, sunlight, daylight, overshadowing, noise and disturbance;
- The effect and timing of traffic movement to, from and within the site and car parking including impacts on highway safety;
- The ability and the effect of using permitted development rights to change use within the same Use Class (as set out in the in the Town and Country Planning (General Permitted Development Order) without the need to obtain planning consent.

Proposals may be required to submit detailed assessments in relation to any of the above criteria to the Council for approval.

Where development is permitted which may have an impact on such considerations, the Council will consider the use of conditions or planning obligations to ensure any appropriate mitigation or compensatory measures are secured.

Development proposals on land that is (or is suspected to be) affected by contamination or ground instability or has a sensitive end use must include an assessment of the extent of the issues and any possible risks. Development will only be permitted where the land is, or is made, suitable for the proposed use.

Additional guidance to support the implementation of this policy is provided in the Design and Construction and Environmental Protection Supplementary Planning Documents.

## Policy QE 7

### Ensuring a High Quality Place

The Council will look positively upon proposals that are designed to;

- be sustainable, durable, adaptable and energy efficient;
- create inclusive, accessible and safe environments;
- function well in relation to existing patterns of movement and activity;
- reinforce local distinctiveness and enhance the character, appearance and function of the street scene, local area and wider townscape;
- harmonise with the scale, proportions and materials of adjacent and / or existing buildings;
- maintain and respect the landscape character and, where appropriate, distinctiveness of the surrounding countryside;
- use the density and mix of development to optimise the potential of the site without damaging the character of the area; and
- be visually attractive as a result of good architecture and the inclusion of appropriate public space.

Developers will be encouraged to engage with neighbourhoods and communities in developing design solutions. Where appropriate, developments should harness the imagination and creative skills of artists and urban designers in the design process to create distinctive urban environments.

The Council will promote design excellence in new housing developments and will use accepted environmental standards such as Building for Life and the Code for Sustainable Homes to evaluate the design quality of all proposals for major residential development within the borough.

Additional guidance to support the implementation of this policy is provided in the Design and Construction Supplementary Planning Document.

## Policy QE 8

### Historic Environment

The Council will ensure that the fabric and setting of heritage assets, as set out below, are appropriately protected and enhanced in accordance with the principles set out in National Planning Policy.

- Scheduled Monuments
- Listed Buildings
- Conservation Areas
- Areas of known or potential Archaeological Interest
- Locally Listed Heritage Assets

The Council and its partners will aim to recognise the significance and value of historic assets by identifying their positive influence on the character of the environment and an area's sense of place; their ability to contribute to economic activity and act as a catalyst for regeneration; and their ability to inspire the design of new development.

Heritage Assets such as buildings, structures and sites which are valued as good examples of local architectural styles or for their historic associations, are included on a local list produced by the Council. The buildings, structures and sites included on this list are detailed in Appendix 4.

To be included on the local list, an asset should be substantially unaltered and retain the majority of its original features and either:

1. be a good example of a particular local asset type, craftsmanship, architectural quality, style or detailing, or
2. display physical evidence of periods of local economic, technical or social significance, well-known local people or historic events

Development proposals which affect the character and setting of all heritage assets will be required to provide supporting information proportionate to the designation of the asset which;

- adopts a strong vision of what could be achieved which is rooted in an understanding of the asset's significance and value, including its setting;
- avoids the unnecessary loss of and any decay to the historic fabric which once lost cannot be restored;
- recognises and enhances the asset's contribution to the special qualities, local distinctiveness and unique physical aspects of the area;
- fully accords with the design principles outlined elsewhere within the Local Planning Framework;
- includes suitable mitigation measures, including an appropriate desk-based assessment and where necessary field evaluation and publication, for areas with known or potential archaeological interest.
- ensures the knowledge and understanding of the historic environment is available for this and future generations. The evidence arising from any investigations should be publicly accessible through the Historic Environment Record and the local museum.

Applications for new development will also be required to take all reasonable steps to retain and incorporate non-statutorily protected heritage assets contributing to the quality of the borough's broader historic environment.

- 2.12. The adoption of parts of the Warrington Local Plan Core Strategy was met with a High Court Challenge in February 2015, with the decision ordering removal of elements of Housing policies from the Local Plan. As part of this process, the Council have undertaken a Call for Sites exercise in October 2016, in which the site was included (ref: R18/068).s

### 3. Baseline

#### The Landscape Baseline - Landscape Character

- 3.1. Landscape assessment is based on an evaluation of the sensitivity of the existing landscape and the magnitude of change associated with the introduction of the development into the landscape resource.
- 3.2. The landscape of the area has been studied at various scales and there are landscape character assessment publications available at national and county levels. This study has reviewed the findings of these publications.
- 3.3. At the broadest scale the landscape of the area falls into National Character Area (NCA) 60: Mersey Valley.
- 3.4. At County level, the document 'Warrington: A Landscape Character Assessment' (2007) provides a finer grain landscape character assessment. This document places the site in the landscape character type 3: Red Sandstone Escarpment, sub-type C: Lymm.
- 3.5. Some key characteristics recorded for the Red Sandstone Escarpment character type, sub-type C: Lymm within the NCA60: Mersey Valley national character area are:
  - Smaller scale, more intimate rural landscape
  - Luxuriant hedgerow trees with diverse range of species
  - Rolling landscape
  - Restricted views
- 3.6. The site of the proposed development is not subject to any landscape designations. The site is designated as Green Belt, though this is not strictly considered a landscape designation.

#### Local Landscape Character

- 3.7. At a local level, the character of the assessment site is one heavily influenced by the current use as arable farmland land comprising large scale fields. The western site boundary comprises a dense treeline which provides a strong visual buffer to residential properties at Churchwood View and Ravenbank Community Primary School to the west. The eastern site boundary with Cotebrook House also comprises a dense treeline, providing a visual buffer to parts of Cotebrook House and other residential properties along Oughtrington Lane to the east. The south eastern site boundary comprises a combination of hedgerows, hedgerow trees and closed board fencing associated with the rear curtilages of residential properties along Oughtrington Lane. The north eastern boundary to St. Peter's Church is currently open.
- 3.8. To the immediate south of the site lie residential properties along Longbutt Lane, with the southern boundary comprising a combination of hedgerows and metal post-and-rail fencing with occasional agricultural access gates. The northern site boundary remains open, with views available from the site over the Bridgewater Canal and the Manchester Ship Canal, to the north. This land to the immediate north of the site is currently in agricultural use

and designated as Green Belt. This is also true for the open land located to the east of the site, on the eastern side of Lymm Grammar School.

3.9. Landscape and Heritage designations that lie within 1km of the site include the following:

- A total of 29 Listed Buildings are located within 1 km of the site;
- Lymm Conservation Area is located approximately 495m to the west of the site;
- 'Lymm Hall Moated Site and Ice House' and 'Two Cockpits 125m west of Lymm Hall' Scheduled Monuments are located approximately 530m and 690m to the west of the site respectively.

3.10. The assessment site falls within an area designated as Green Belt land.

3.11. No other National or Regional landscape or heritage designations are found within 1 km of the site.

### Land Use

3.12. The assessment site is currently utilised as open arable farmland.

### Topography

3.13. The assessment site is gently undulating, with a gentle fall from south east to north west. Elevations are approximately +54.5m AOD towards the south eastern site boundary, and +37.0m AOD to the north west of the site.

### Vegetation

3.14. The entirety of the assessment site comprises arable farmland, with dense tree belts located along the eastern and western site boundaries. Hedgerows are present along the south eastern and southern boundaries.

### Water Features

3.15. There are no permanent water features located on site.

### Built Elements and Designations

3.16. Built elements on site are currently reserved to the boundaries. These include post-and-rail fencing and occasional access gates along the southern boundary, closed board fencing along the eastern boundary with gardens of properties at Oughtrington Lane.

3.17. There are 29 listed buildings and 2 Scheduled Monuments within 1km of the assessment site, and Lymm Conservation Area is located approximately 495m to the west. The land is also designated as Green Belt.

### Public Rights of Way

3.18. Footpath WG/Lymm/30 traverses the assessment site from south west to north east, linking Grammar School Road and Oughtrington Lane. There are a total of 15 Footpaths and 2 Bridleways located within 1km of the site.

## Landscape Designations

### National level landscape designations

- 3.19. The following are the three national level landscape designations that mark the intrinsic landscape quality of an area and actively seek to manage the conservation and enhancement of these areas:
- National Park;
  - Area of Outstanding Natural Beauty;
  - Heritage Coast
- 3.20. None of these designations apply to the site or its surrounding area.

### Registered Park and Gardens

- 3.21. Registered Parks and Gardens (RPGs) are listed in the English Heritage 'Register of Historic Parks and Gardens of special historic interest in England'. There are no Registered Parks and Gardens identified within 2km of the proposed development.

### The Visual Baseline

- 3.22. The appraisal commences with the identification of representative visual receptors.
- 3.23. A Summary table of key visual receptors and key views is presented below.

Table 1: Photograph locations

Photograph Number	Description	Representative Receptor Type	Distance & Direction from Proposed Development
1	Close to southern site boundary, at junction of Longbutt Lane and Woodland Avenue	Road users and residents of properties along Longbutt Lane and Woodland Avenue	~5m to the south
2	Grammar School Road, close to Footpath WG/Lymm/30	Road users and residents along Grammar School Road; Users of footpath WG/Lymm/30	~25m to south west
3	Footpath WG/Lymm/30, on site (west)	Users of footpath WG/Lymm/30	On site
4	Footpath WG/Lymm/30, on site (centre)	Users of footpath WG/Lymm/30	On site
5	Close to St Peters Church	Grade II listed St Peters Church; Residents of properties along Oughtrington Lane	~0m to the north east
6	Oughtrington Lane, close to Lymm High School	Road users along Oughtrington Road; Users of High School	~113m to the east

<b>Photograph Number</b>	<b>Description</b>	<b>Representative Receptor Type</b>	<b>Distance &amp; Direction from Proposed Development</b>
7	Footpath WG/Lymm/32	Users of Footpath WG/Lymm/32	~86m to the east
8	Longbutt Lane (south eastern site boundary)	Residents and road users along Longbutt Lane	~0m to the south east
9	Longbutt Lane (near residential properties)	Residents and road users along Longbutt Lane	~10m to the south
10	Oughttrington Lane (north)	Road users along Oughttrington Lane	~115m to the north
11	WG/Lymm/43	Users of footpath WG/Lymm/43	~200m to the north
12	WG/Lymm/31	Users of footpath WG/Lymm/31	~130m to the north
13	Oughttrington Lane, close to footpath WG/Lymm/29	Users of footpath WG/Lymm/29	~125m to the south east

## 4. Appraisal of Predicted Landscape Effects

- 4.1. The character of the Red Sandstone Escarpment, Sub-type C (Lymm) is one of rolling topography, with land use characterised by pastoral farmland punctuated by mature hedgerow trees with diverse range of species.
- 4.2. It is generally a contained landscape, with views restricted by high quality vegetation and rolling topography, however the area to the east of Lymm, close to Oughtrington, is considered to be an exception, with a generally open landscape.
- 4.3. The proposed residential development in this location would have limited effect on the fabric of the existing landscape with limited (if any) loss of existing features including trees and hedgerows. The primary effects of the development would therefore be of a visual nature.
- 4.4. The visual presence of the residential development would affect a small proportion of the host Red Sandstone Escarpment character type within the NCA 60: Mersey Valley national character area. There would be no notable effect beyond this into any other local landscape type.
- 4.5. The Mersey Valley landscape character type extends for a large area, particularly to the north of the proposed site. The localised change brought by this proposed development would be a small incidence within the wider character area and would not affect the integrity of this county landscape character type.
- 4.6. More locally the visual presence of the residential development may have an effect on the perceived character of Red Sandstone Escarpment character type. In this local landscape context the residential development would essentially constitute infilling of the existing settlement boundary, however it is noted that it would form a new and noticeable feature when experienced in direct and open views from within the immediate context of the site, particularly in from Footpath WG/Lymm/30 which traverses the site, existing residential properties along Longbutt Lane to the south, and bridleway WG/Lymm/31 to the north. In these circumstances, the perception of local landscape character would be altered from an open agricultural field to residential. However, the relatively contained nature of the site, particularly from the west, south and east, ensures that only limited views of the site available beyond this immediate context, which limits the extent of any potential landscape change.
- 4.7. There are also longer range views of the site available from beyond this immediate context to the north. However, it is considered that views from those receptors within 1km, including footpath WH/Lymm/43, WG/Lymm/34 and residential properties at Rushgreen Road, are screened due to the undulating topography and intervening vegetation. Beyond 1km the only sensitive receptor within 2km is WG/Lymm/42, and it is considered that views from this receptor are screened by intervening built form and vegetation. In addition, due to the distance the development would represent such a small proportion of these views that it greatly limits the extent of any potential landscape change.
- 4.8. The document 'Conservation Areas in Lymm' (December 2000) states that proposed developments in Conservation Areas "should pay special

attention to carefully considering the appropriateness of the proposal and details such as materials, colour, height, proportion, design and siting, to seek to preserve and enhance the character and appearance of the area." It also states that "development proposals which are outside a Conservation Area but which would affect its setting, or views into or out of the area, will also be carefully considered in the light of this contextual relationship."

- 4.9. The development does not for within Lymm Conservation Area or its setting, with no views towards the site available from within the Conservation Area or vice versa. It is therefore considered that the development of the site would not detract from the setting of any Conservation Areas.
- 4.10. In respect of other heritage assets, the grade II listed St Peters Church is located to the immediate north east of the site, and has direct, open views across the assessment site. This listed building is considered to be a local landmark, as stated in the document 'Warrington: A Landscape Character Assessment' (2007), and as such the setting of the building should be considered as an integral part of the design proposals.
- 4.11. It is thus considered that a sensitively designed residential development would not detract from the setting of this listed building, particularly if views of St Peters Church from the north are retained.
- 4.12. Overall findings in relation to potential landscape effects are that in the immediate setting, the residential development would become one of the defining characteristics of the location alongside the prevailing rural features of the landscape. However, this influence of the residential development would be localised and further away the landscape character of the wider area would not be so significantly affected. The residential development can therefore be accommodated without significant degradation of the character or the scenic qualities of the wider countryside setting.

## 5. Assessment of Predicted Visual Effects

- 5.1. Potential visual receptors identified for the proposed residential development are listed below.
- 5.2. Visual receptors within 1km of the assessment site include:
- Residents to the south of the site, along Longbutt Lane, Woodland Avenue and Grammar School Road
  - Residents to the east of the site, along Oughttrington Lane
  - Road users to the south of the site, along Longbutt Lane, Woodland Avenue and Grammar School Road
  - Walkers along footpaths WG/Lymm/30
  - Users of bridleway WG/Lymm/31
- 5.3. Views available within 1km of the site are predominantly short distance, reflective of the gently undulating topography and the screening effect of the intervening residential built form and vegetation to the south, east and west of the site.
- 5.4. Although longer distance views (beyond 1km) are potentially available from the north of the site, these are at such distances that it is considered the proposed development would constitute a negligible proportion of the wider view.

## 6. Effect on Green Belt

- 6.1. Though not defined as a landscape designation, it is considered that the Green Belt policy is relevant to the considerations of this Landscape Analysis.
- 6.2. In assessing the contribution of the site to the purposes of the Green Belt, the assessment makes direct reference to the five purposes of including land within the Green Belt as identified in the National Planning Policy Framework.
- 6.3. The key purposes of a Green Belt include:

Table 2: Green Belt

Purpose of Green Belt	Applicability to the Site
To check the unrestricted sprawl of large built-up areas	<p>The settlement of Lymm is currently a moderate sized town and the assessment Site is located to the eastern extent of the urban area. The site is bounded by development along Oughtrington Lane to the east, including Cotebrook House, the Church of St Peter, Lymm Grammar School and residential properties, which effectively restrict any further development in this direction, not least due to the fact that both the Church of St Peter and a portion of Lymm Grammar School as listed buildings.</p> <p>To the north lies undeveloped agricultural land designated as Green Belt, and beyond this lies the Bridgewater Canal, which acts as a barrier to any further development in this direction. Areas to the south and west are already developed, and therefore development of the proposed site would not lead to the unrestricted sprawl of the built up area.</p>
To prevent neighbouring towns merging into one another	<p>The proposed development will not extend the existing bounds of the settlement such that the settlement will be any closer to any adjacent settlements, since the proposed development essentially comprises infilling within the existing settlement boundary, due to the built development of Cotebrook House and Lymm Grammar School along Oughtrington Lane. It is also worth noting that there are no settlements within proximity to Lymm to the east which would be subject to any merging effect.</p>
To assist in safeguarding the countryside from encroachment	<p>The assessment site itself comprises open countryside, with the key characteristics of the area including open arable farmland with bordered by hedgerows and dense tree belts. Residential development is also located along the 3 of the 4 boundaries of the assessment site, and further residential development would there not necessarily detract from the character of the area, particularly through the retention of the hedgerows, and the introduction of supplementary planting of similar species as part of the proposals.</p> <p>The proposed development would essentially comprise infilling of the existing settlement boundary to the east, and it is considered that appropriate screening measures could be employed to reduce the visibility of the development when viewed from the north. Existing residential development along Longbutt Lane to the south, Oughtrington Lane to the east and Churchwood View to the west also provide a residential context in the area, meaning that the proposals would not be uncharacteristic of this part of Lymm.</p>

<p>To preserve the setting and special character of historic towns</p>	<p>The assessment site is not located within any historic towns or conservation areas. The Lymm Conservation Area is located approximately 495m to the west of the site, with no views available into the site from the Conservation Area, and vice versa.</p> <p>Policy QE 8 of the Warrington Local Plan Core Strategy (2014) states that development proposals which affect the character and setting of all heritage assets should consider the area's value and significance, including its setting, and recognise and enhance the asset's contribution to the special qualities, local distinctiveness, and unique physical aspects of the area. These aspects will be integral to the development proposals.</p>
<p>To assist in urban regeneration by encouraging the recycling of derelict and other land</p>	<p>Although the land on which the assessment site is located is open countryside currently utilised as arable land, the development of the site for housing will make a significant contribution to meeting the housing needs of Warrington.</p>

6.4. It is therefore considered that that the development of the land would not lead to unrestricted sprawl of the Lymm urban area, would effectively comprise infilling of the existing settlement boundary, and would thus not bring the Lymm settlement boundary any closer to any neighbouring towns. In addition, the proposals would be sensitively designed through appropriate positioning, scale and massing of houses, in order to prevent any adverse impacts upon the setting of the neighbouring St Peters Church, and to assist in assimilating the development into the wider context.

## 7. Landscape Strategy

- 7.1. By suggesting landscape mitigation measures it does not follow that the proposals have an unacceptable adverse effect on the landscape character or visual amenity of the area but rather the presence of further development within this setting would benefit from considered landscape works. The purpose of landscape mitigation for these proposals at this location are primarily two-fold;
- To reduce adverse visual and landscape effects identified through the wider Landscape Analysis process; and
  - To enhance the character of the proposals and assist in their assimilation into the wider landscape scene.
- 7.2. As identified in the Warrington Landscape Character Assessment 2007, Type 3, Area 3C (Lymm) is notable for its intimate landscape, although the area to the east of Lymm, around Oughtrington, is noted as an exception with a more open landscape.
- 7.3. In order to lessen any potential landscape and impacts the visual impact of the proposed, the landscaping scheme would incorporate the provision of:
- Reinforcement of existing hedges and field boundaries with hedge planting gap filling and scattered hedgerow tree planting;
  - Further tree planting of a range of species along field edges, particularly the southern and eastern site boundaries to residential properties along Longbutt Lane and Oughtrington Lane, respectively;
  - Planting of trees and orientation of houses in such a way that visual permeability is increased through the site, particularly when viewed from the south.
- 7.4. The placement of these features is designed to provide enhanced screening and softening of the proposed development and to maximise its integration into the setting. They have also been targeted so as to be most beneficial in relation to the identified visual receptors.
- 7.5. In addition, in accordance with the National Planning Policy Framework, Green Belt boundaries should be defined clearly, using physical features that are readily recognisable and likely to be permanent.

## Appendices

### Appendix 1 - Plans

Plan 1: Location Plan



### Legend

- Red Line Boundary
- 1km Buffer
- 2km Buffer




Longbutt Lane, LYMM

FIGURE 1

SITE LOCATION

1:15000

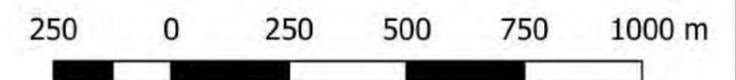

Plan 2: Landscape Designations



### Legend

- Red Line Boundary
- 1km Buffer
- 2km Buffer
- Local Wildlife Sites QE5
- Green Belt




Longbutt Lane, Lymm

Figure 2

Landscape Designations

1:15000

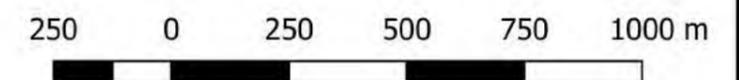

Plan 3: Public Rights of Way



### Legend

- Red Line Boundary
- 1km Buffer
- 2km Buffer
- Warrington Footpaths
- Warrington Bridleways
- National Cycle Route




Longbutt Lane, Lymm

Figure 3

Public Rights of Way

1:15000

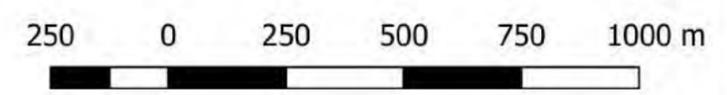

Plan 4: Heritage Designations



### Legend

-  Red Line Boundary
-  1km Buffer
-  2km Buffer
-  Listed Buildings
-  Scheduled Monuments
-  Conservation Areas




Longbutt Lane, LYMM


FIGURE 4

HERITAGE

1:15000

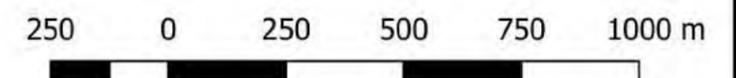

Plan 5: Viewpoint Locations

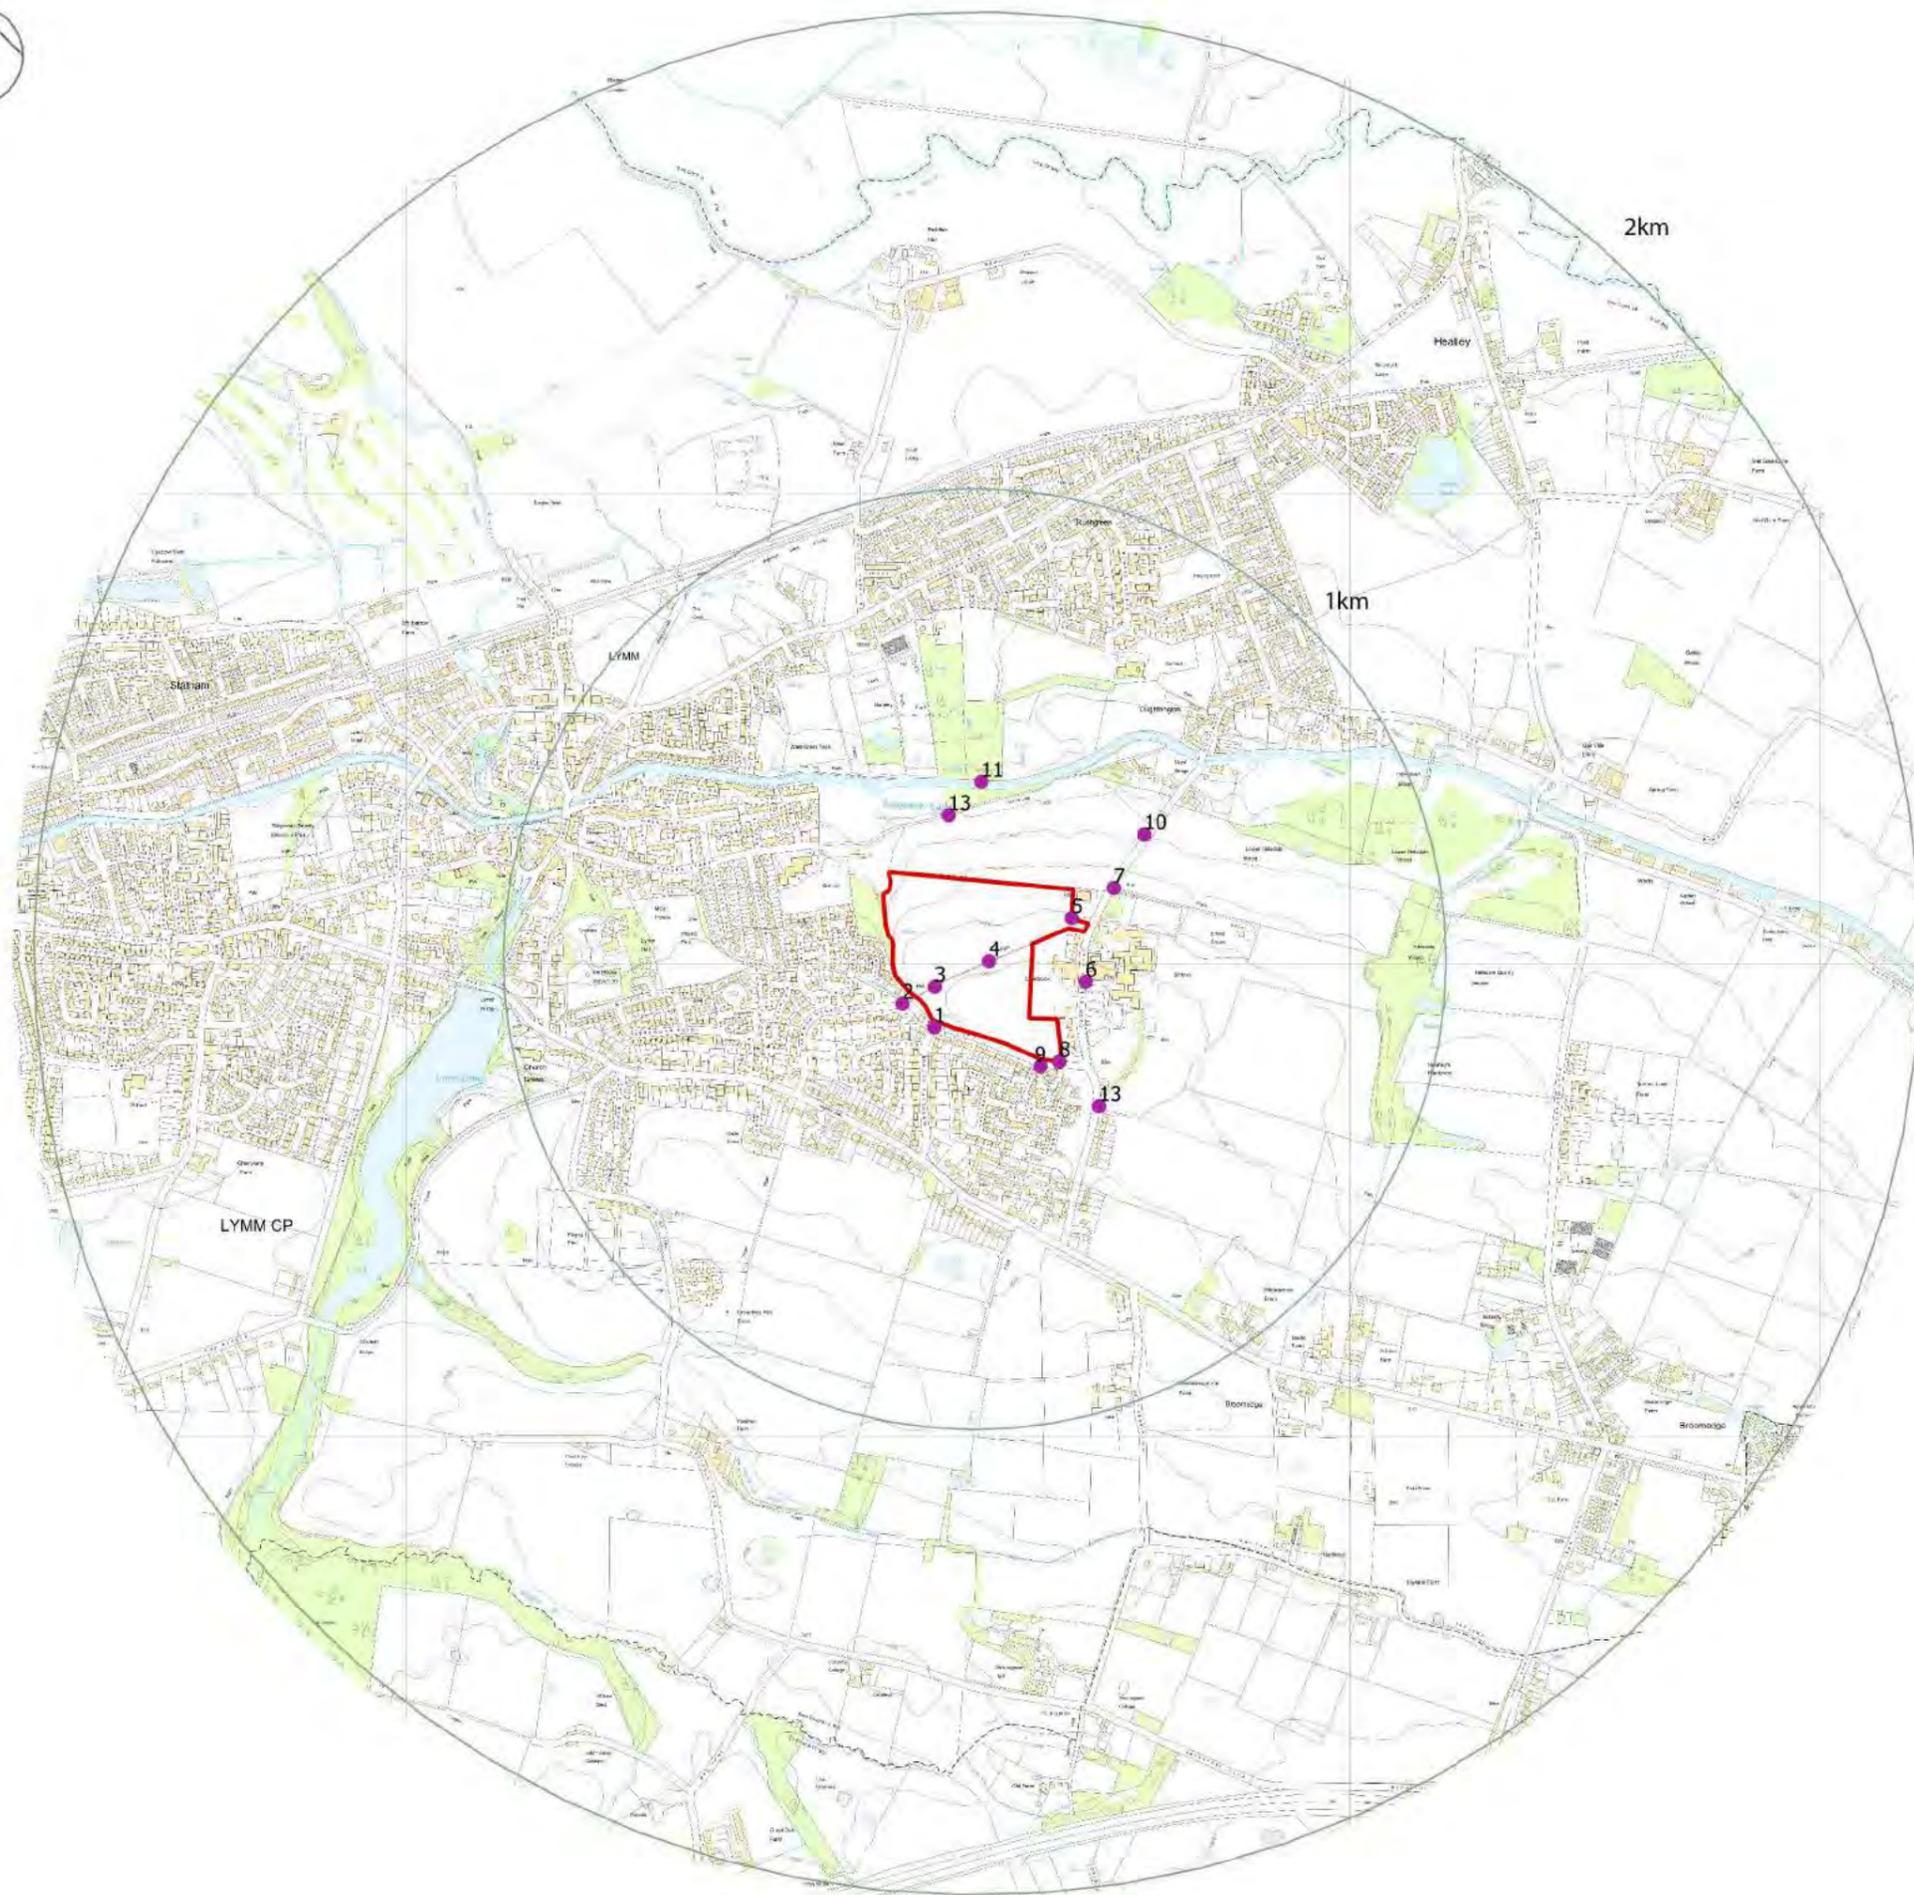

### Legend

- Red Line Boundary
- 1km Buffer
- 2km Buffer
- Viewpoints




Longbutt Lane, LYMM

FIGURE 5

VIEWPOINTS

1:15000

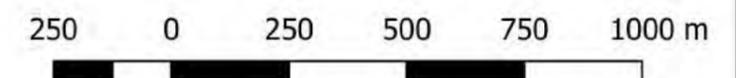

## Appendix 2 – Viewpoint Photographs

Approximate extent of proposed development



**Viewpoint 1a: View looking north across the assessment site from close to the southern site boundary on Longbutt Lane, approximately 5m south of the site boundary**

Approximate extent of proposed development



**Viewpoint 1b: View looking north across the assessment site from close to the southern site boundary on Longbutt Lane, approximately 5m south of the site boundary**



### Longbutt Lane, Lymm - Viewpoint Photographs

Approximate extent of proposed development



Viewpoint 2a: View looking north east towards the assesment site from Grammar School Road, close to Footpath WG/Lymm/30, located approximately 28m to the south west of the site boundary

Approximate extent of proposed development



Viewpoint 2b: View looking north east towards the assesment site from Grammar School Road, close to Footpath WG/Lymm/30, located approximately 28m to the south west of the site boundary



## Longbutt Lane, Lymm - Viewpoint Photographs

Appendix B -Sheet 2 of 11  
Site Viewpoint Photographs

Date: August 2017 Drawn: KS  
Drg no.: PL\_11548 Checked: CM

Approximate extent of proposed development



Viewpoint 3a: View looking 360 degrees across the assesment site from the west Footpath WG/Lymm/30, which traverses the site from south west to north east

Approximate extent of proposed development



Viewpoint 3b: View looking 360 degrees across the assesment site from the west of Footpath WG/Lymm/30, which traverses the site from south west to north east



## Longbutt Lane, Lymm - Viewpoint Photographs

Appendix B -Sheet 3 of 11  
Site Viewpoint Photographs


Date: August 2017 Drawn: KS  
Drg no.: PL\_11548 Checked: CM

Approximate extent of proposed development



**Viewpoint 4a: View looking 360 degrees across the assesment site from the centre of Footpath WG/Lymm/30, which traverses the site from south west to north east**

Approximate extent of proposed development

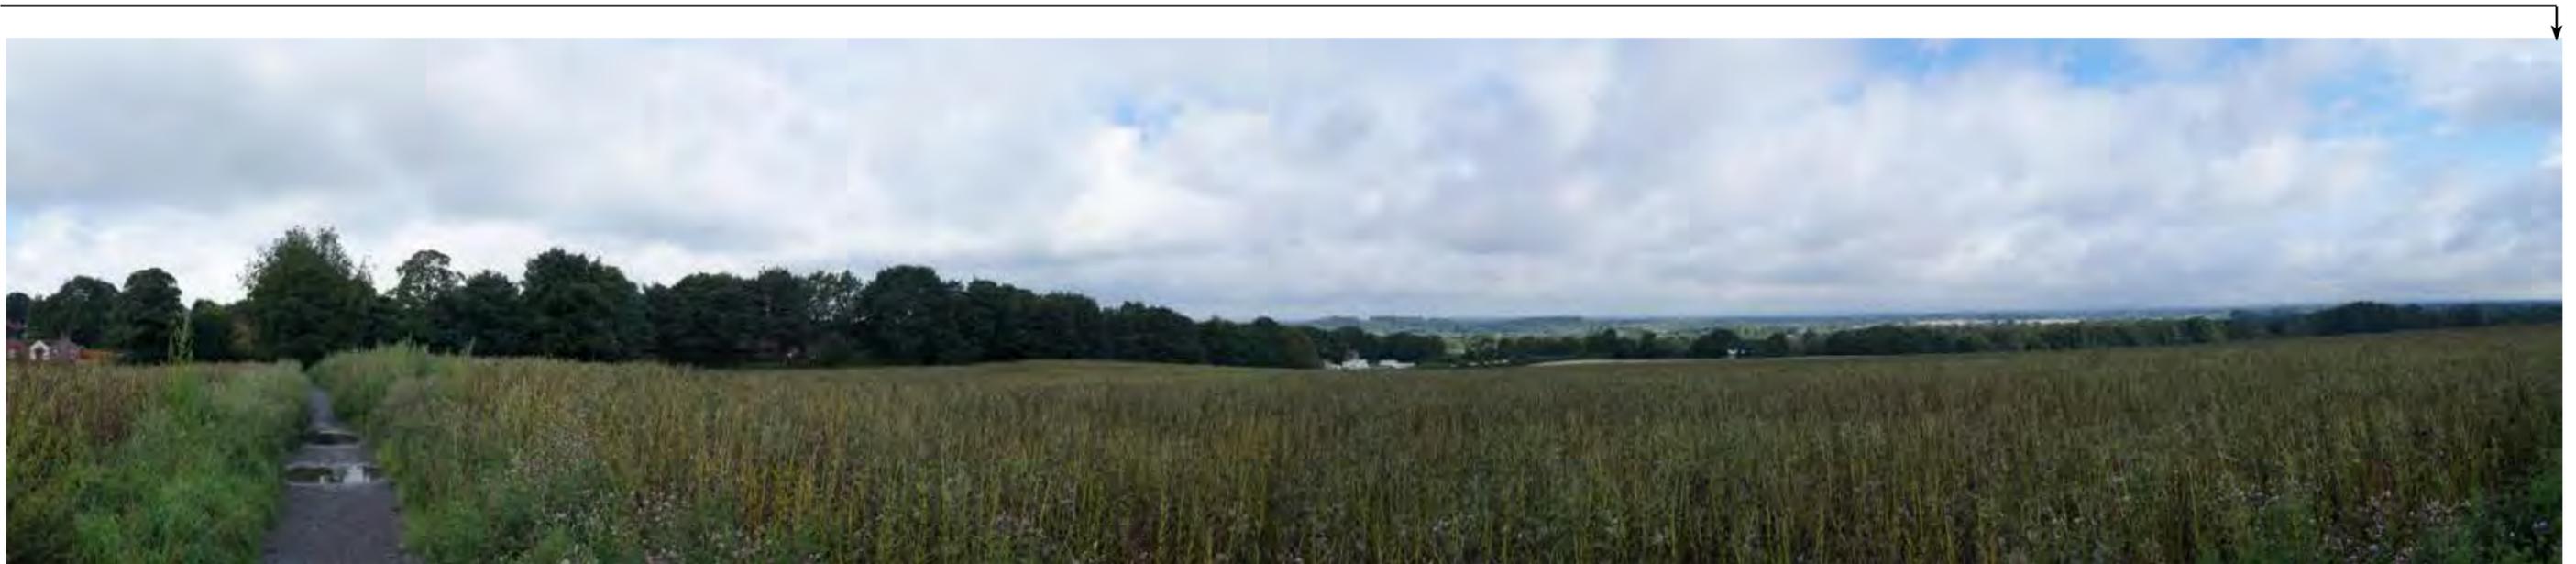

**Viewpoint 4b: View looking 360 degrees across the assesment site from the centre of Footpath WG/Lymm/30, which traverses the site from south west to north east**



## Longbutt Lane, Lymm - Viewpoint Photographs

Appendix B -Sheet 4 of 11  
Site Viewpoint Photographs

Date: August 2017 Drawn: KS  
Drg no.: PL\_11548 Checked: CM

Approximate extent of proposed development



**Viewpoint 5a: View looking south west across the assesment site from the north eastern site boundary, close to grade II listed St Peters Church**

Approximate extent of proposed development



**Viewpoint 5b: View looking south west across the assesment site from the north eastern site boundary, close to grade II listed St Peters Church**



Approximate extent of proposed development



Viewpoint 6a: View looking west towards the assesment site from outside Lymm Grammar School on Oughtrington Lane, located approximately 120m east of the site boundary

Approximate extent of proposed development



Viewpoint 6b: View looking west towards the assesment site from outside Lymm Grammar School on Oughtrington Lane, located approximately 120m east of the site boundary



## Longbutt Lane, Lymm - Viewpoint Photographs

Appendix B - Sheet 6 of 11  
Site Viewpoint Photographs

Date: August 2017 Drawn: KS  
Drg no.: PL\_11548 Checked: CM

Approximate extent of proposed development



Viewpoint 7a: View looking south west towards the assesment site from Footpath WG/Lymm/32, located approximately 90m east of the site boundary

Approximate extent of proposed development



Viewpoint 7b: View looking south west towards the assesment site from Footpath WG/Lymm/32, located approximately 90m east of the site boundary



### Longbutt Lane, Lymm - Viewpoint Photographs

Appendix B -Sheet 7 of 11  
Site Viewpoint Photographs

Date:	August 2017	Drawn:	KS
Drg no.:	PL_11548	Checked:	CM

Approximate extent of proposed development



Viewpoint 8a: View looking north west across the assesment site from the south eastern site boundary, located on Longbutt Lane

Approximate extent of proposed development



Viewpoint 8a: View looking north west across the assesment site from the south eastern site boundary, located on Longbutt Lane




### Longbutt Lane, Lymm - Viewpoint Photographs

Appendix B -Sheet 8 of 11  
Site Viewpoint Photographs

Date: August 2017 Drawn: KS  
Drg no.: PL\_11548 Checked: CM

Approximate extent of proposed development

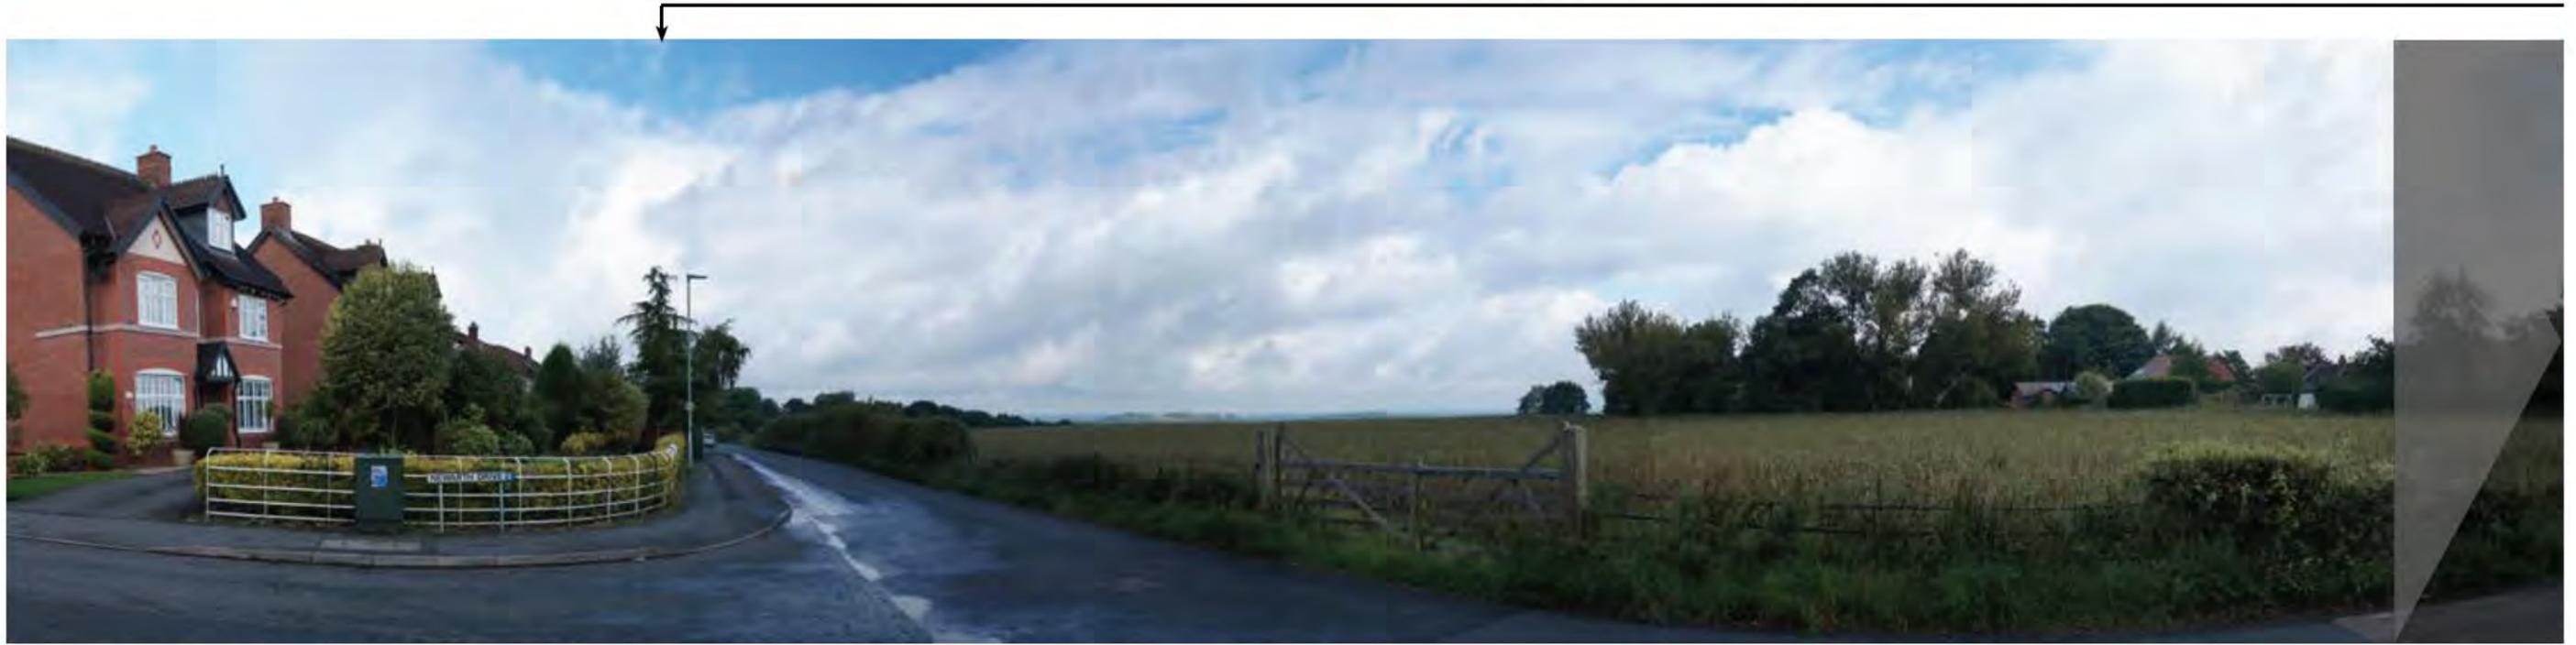

Viewpoint 9a: View looking north west across the assessment site from close to residential properties along Longbutt Lane, located approximately 15m south of the site boundary

Approximate extent of proposed development



Viewpoint 9b: View looking north west across the assessment site from close to residential properties along Longbutt Lane, located approximately 15m south of the site boundary



### Longbutt Lane, Lymm - Viewpoint Photographs

Appendix B - Sheet 9 of 11  
Site Viewpoint Photographs

Date: August 2017 Drawn: KS  
Drg no.: PL\_11548 Checked: CM

Approximate extent of proposed development



**Viewpoint 10: View looking south west towards the assesment site from Oughtrington Lane, located approximately 190m north east of the site boundary**

Approximate extent of proposed development



**Viewpoint 11: View looking south towards the assessment site from Footpath WG/Lymm/43, located approximately 210m north of the site boundary**



## Longbutt Lane, Lymm - Viewpoint Photographs

Appendix B -Sheet 10 of 11  
Site Viewpoint Photographs

Date: August 2017 Drawn: KS  
Drg no.: PL\_11548 Checked: CM

Approximate extent of proposed development



Viewpoint 12: View looking south towards the assesment site from Bridleway WG/Lymm/31, located approximately 130m north of the site boundary

Approximate extent of proposed development



Viewpoint 13: View looking north west towards the assesment site from close to Footpath WG/Lymm/29, located approximately 130m south east of the site



## Longbutt Lane, Lymm - Viewpoint Photographs

Appendix B -Sheet 11 of 11  
Site Viewpoint Photographs

Date: August 2017 Drawn: KS  
Drg no.: PL\_11548 Checked: CM



# Preliminary Arboricultural Assessment (PAA)

**Stamford Property Holdings**  
**Land off Longbutt Lane**  
**Lymm**  
August 2017



## Quality Management

<b>Project No</b>	11548			
<b>Project</b>	Longbutt Lane, Lymm			
<b>Location</b>	Longbutt Lane, Lymm, WA13 0QX			
<b>Title</b>	Preliminary Arboricultural Assessment			
<b>Document Type</b>	BS5837	<b>Issue</b>	2	
<b>Date</b>	18 <sup>th</sup> August 2017			
<b>Prepared by</b>	[Redacted]		<b>Signature</b>	[Redacted]
<b>Checked by</b>	[Redacted]		<b>Signature</b>	[Redacted]
<b>Revision Status / History</b>				
<b>Rev</b>	<b>Date</b>	<b>Issue / Purpose / Comment</b>	<b>Prepared</b>	<b>Checked</b>
A	20/09/17	Updated client details	KO	ED

# Contents

1	Introduction.....	1
1.1	Instructions and references.....	1
1.2	Documents provided.....	1
1.3	Scope and limitations of the report.....	1
2	Site Location .....	2
3	Tree Condition and Recommendations .....	3
3.2	Summary of arboricultural findings.....	3
3.3	Work priority and future management.....	3
3.4	Tree protection status .....	4
3.5	Tree works.....	4
3.6	Wildlife .....	5
4	Potential Arboricultural Constraints.....	6
4.1	Root Protection Area (RPA) explained.....	6
4.1	Site constraints and opportunities.....	6
4.2	Proposed Access Options.....	6
4.3	Social proximity .....	7
4.4	Conclusions.....	7

Appendix 1 – Tree Data Schedule

Appendix 2 – Tree Schedule Definition of Terms

Appendix 3 – Tree Retention Category

Appendix 4 – Site Plans

# 1 Introduction

## 1.1 Instructions and references

- 1.1.1 All trees, regardless of their statutory status, are a material consideration in a planning application. We have been instructed by Stamford Property Holdings to carry out a Preliminary Arboricultural Appraisal (PAA) in accordance with BS 5837:2012 Trees in relation to design, demolition and construction – Recommendations at Longbutt Lane, Lymm and produce our findings in a report with an accompanying Tree Constraints Plan.
- 1.1.2 Warrington Borough Council are preparing a draft local development plan and the current site is being put forward for residential led-development.
- 1.1.3 The PAA is compiled objectively and is aimed to assist with feasibility and decision making. The purpose of this report is to outline the arboricultural constraints onsite in relation to potential development.

## 1.2 Documents provided

- 1.2.1 A scaled plan has been provided although no tree positions were plotted. Tree locations have been plotted according to measurements taken on site and/or using aerial photography. The exact locations of these trees must be verified and any discrepancies discussed with the Arboricultural Consultant before starting works on site.

## 1.3 Scope and limitations of the report

- 1.3.1 The report is based upon a visual inspection. The consultant shall not be responsible for events that happen after the date of the report due to factors that were not apparent at the time, and the acceptance of this report constitutes an agreement with the guidelines and the terms listed in this report.
- 1.3.2 The consultant accepts no liability in respect of the trees unless the recommendations of this report are carried out under his supervision.
- 1.3.3 Assessing the potential influence of trees upon load bearing soils, beneath existing and proposed structures resulting from water abstraction by trees or rehydration of shrinkable soils was not included in the contract brief and is therefore not considered in the report. The consultant cannot be held responsible for damage arising from such action.
- 1.3.4 Trees are living organisms whose health, condition and structure can change over time. The contents of this report are valid for a period of one year from the date of the report.
- 1.3.5 Potentially hazardous trees are highlighted and appropriate recommendations are made. However, this report should not be seen as a substitute for a full tree risk assessment or management plan which are specifically designed to minimise risk and liability associated with responsibility for trees.

## 2 Site Location

2.1.1 The site is located in the area shown in Figure 1. The OS Grid Reference is SJ 69266 86799.



Figure 1 – Site location plan



Figure 2 – Red line boundary

### 3 Tree Condition and Recommendations

3.1.1 The following findings are provided in order to identify the quality and value of the existing tree stock, allowing informed decisions to be made concerning which trees should be removed, retained or those that require work. Any recommendations provided in this section are given with the assumption that development will occur, however, no specific designs have been accounted for.

#### 3.2 Summary of arboricultural findings

3.2.1 The majority of trees onsite are situated on the site boundary with the centre of the site comprising of arable land.

3.2.2 All trees are in an acceptable condition with no current works required.

#### 3.3 Work priority and future management

3.3.1 The Tree Data Schedule in Appendix 1 details what works are required to individual trees in order to ensure that they are in an acceptable condition.

3.3.2 The following table suggests a schedule for prioritising works required to individual specimens, as outlined in the Tree Data Schedule in Appendix 1, in order to ensure that the associated risks are abated.

Table 1 – Tree Work Priority Schedule

Priority	Definition	Tree Number
<b>Urgent</b>	As soon as possible	-
<b>Very High</b>	Within 1 Month	-
<b>High</b>	Within 3 Months	-
<b>Moderate</b>	Within 1 year	-
<b>Low</b>	Within 3 years	T1, G2, H3, T4, H5, T6, G7, G8, G9, G10, G11, G12, H13, G14, H15

3.3.3 Upon completion of any recommended works, the trees will be in an acceptable condition from a health and safety perspective. However, they should be regularly inspected according to the following suggested schedule.

Table 2 – Recommended Inspection Frequency

Inspection Frequency (years)	Tree Number
0.5	-
1	-
1.5	-
3	T1, G2, H3, T4, H5, T6, G7, G8, G9, G10, G11, G12, H13, G14, H15

### 3.4 Tree protection status

- 3.4.1 A Tree Preservation Order (TPO) is an order made by a Local Authority to protect specific trees, groups of trees or woodlands in the interests of amenity. A TPO prohibits the cutting down, topping, lopping, uprooting and wilful damage or destruction of trees without the Local Authority's written consent.
- 3.4.2 Warrington Councils online mapping system confirmed that the trees within G12 are protected by Tree Preservation Order 462 (Churchwood View Woodland), and the three mature sycamore in G7 by Tree Preservation Order 523 (Cotebrook House).
- 3.4.3 The site is not within a Conservation Area.
- 3.4.4 It is recommended that the Local Authority is consulted before any tree works are undertaken, as new TPOs may have been created since the time of enquiry, and heavy fines exist for unauthorised works to protected trees.
- 3.4.5 All works to trees covered by a TPO require permission from the Local Authority, including any pruning. However, this does not include trees that are dead or have become dangerous. The removal of dead branches is also excluded from a TPO. Although the above exceptions exist, it is advisable to give the Local Authority five days' notice in writing of any intended removal. Permission is not needed where tree work is required to implement an approved planning application.
- 3.4.6 It is an offence to remove more than 5m<sup>3</sup> of timber in any one calendar quarter without having first obtained a felling licence from the Forestry Commission. It must be noted, however, that this excludes sites where planning permission has already been granted.

### 3.5 Tree works

- 3.5.1 Tree works that are recommended in Appendix 1 are made in line with good arboricultural practice and should be programmed in accordance with the Tree Data Schedule.
- 3.5.2 All specified tree work is to be carried out in accordance with BS 3998:2010 Tree work - Recommendations.

## 3.6 Wildlife

- 3.6.1 Prior to the commencement of any tree works, the trees should be assessed for the presence of protected species, some of which are subject to the *Wildlife and Countryside Act 1981* (as amended) and the *Conservation of Habitats and Species Regulations 2010*.
- 3.6.2 Where there is evidence that bats, birds or other protected species are present, the advice of a suitably qualified ecologist should be sought.
- 3.6.3 If tree works are carried out during the bird nesting season (March to August inclusive), trees would need to be inspected by a qualified ecologist within the 24-hour period prior to the commencement works.

## 4 Potential Arboricultural Constraints

### 4.1 Root Protection Area (RPA) explained

- 4.1.1 The RPA is an area of ground around the base of a tree indicated on the Tree Constraints Plan as a pink circle centred around the stem which is calculated in relation to the stem diameter.
- 4.1.2 The majority of tree roots grow within the upper 600mm of the soil profile where most nutrients are available as the result of the decomposition of organic matter close to the surface. Rooting conditions become less favourable at depth as the soil density increases, creating anaerobic conditions.
- 4.1.3 It is essential that roots are protected from construction works including physical damage from excavation and changes in soil structure from compaction and changes in ground levels.
- 4.1.4 BS 5837:2012 states that the default position for proposed structures should always be outside the RPA. It is recognised that this may not always be possible, yet tree retention would be desirable. In this instance, technical solutions might be available that prevent damage to the retained tree(s).

### 4.1 Site constraints and opportunities

- 4.1.1 The majority of the trees are situated on the site boundary as such the site offers significant potential to develop with a limited arboricultural impact.
- 4.1.2 The site currently comprises of arable land that is limited in its biological diversity. Should the site be developed a robust soft landscape scheme and the provision of ecological enhancement areas would have the potential to create a net gain in tree cover.
- 4.1.3 T1 is located at the entrance to the site on Oughtrington Lane and is situated in the pavement causing cracking and deformation of the tarmac. This tree is a high value A category tree due to its prominence on Oughtrington Lane and public visibility. It does however present a maintenance issue to the highway as the pavement will require continual resurfacing to prevent a potential trip hazard.
- 4.1.4 Beyond T1 lies T4 which is a large mature sycamore that is situated on the grounds of St Peter's Church. The RPA of this tree proliferates onto site and between the extremity of the RPA and the opposite boundary there is approximately a 14m gap which would allow sufficient space for vehicular access.

### 4.2 Proposed Access Options

- 4.2.1 Two options have been proposed for access into site (Access and Transport Appraisal – Ref 66027/TN01).
- 4.2.2 Option 1 features a vehicular access onto Longbutt Lane towards the south-western part of the site and another vehicular access onto Oughtrington Lane to the north-east of the site. This option would result in the loss of T1 and a small section of hedgerow in H15.

- 4.2.3 Option 2 features 2 main vehicular access points onto Longbutt Lane towards the south-western part of the site (the same as Option 1) and the south-eastern part of the site, along with a third, less substantial vehicular access onto Oughtrington Lane to the north-east of the site.
- 4.2.4 Option two was discussed with the highways consultant and it was agreed that the existing agricultural dropped kerb would be retained on Oughtrington Lane and there would be no through access to the wider site. As such the parking and access in this area would make use of the existing grassed surface area and levels and would be reinforced by a no dig cellular confinement system.

### 4.3 Social proximity

- 4.3.1 Due to the fact that the majority of trees are on the site boundaries there is sufficient space to develop the site and avoid future conflicts between residents and trees. All buildings should be offset from the boundaries. It may be possible to utilise public open space on the site edges to enhance the existing tree cover.

### 4.4 Conclusions

- 4.4.1 Access option 2 is the preferred arboricultural option as this would retain T1 on Oughtrington Lane and the amenity value it provides. Option two will also limit the impact of the access on other high value trees in the area such as T4 and G7.
- 4.4.2 Where possible category A and B trees should be retained and any works within their RPAs should be undertaken in a sympathetic manner. Although C category trees should not be a constraint to development, it may be desirable to retain them as part of the wider landscape proposals.
- 4.4.3 Shading of buildings by trees can be a problem, particularly where there are rooms which require natural light. Proposed buildings should be designed to take account of existing trees, their ultimate size and density of foliage, and the effect that these will have on the availability of light.

## Appendix 1 - Tree Data Schedule

The following pages contain information gathered during the site survey. The reader should refer to Appendix 2 in order to correctly interpret the tree data. All images within the Tree Data Schedule are diagrammatical only. Their purpose is to indicate, at a glance, the relative dimensions of each tree. The images are computer generated based on measurements recorded for stem diameter, crown spread, crown height and overall height.

Reference G = Group H = Hedge	Age & Species	Height (m)	Crown Ht (m)	Diameter (mm)	Crown Spread (m)		Scaled Tree Diagram (m)	Notes	Recommendations		Physiological Condition	Life Expectancy (yrs)
					N	E			Priority	Inspect Freq. (yrs)	Structural Condition	Retention Category
T1	Mature <b>Sycamore</b> Acer pseudoplatanus	17	3	730	av 6.5 6.5 each	6.5		1: Good specimen. 2: Minor bark wound to main stem. 3: Situated in pathway (highway tree). 4: No significant defects observed.	No action required.	3	Good	40+
	G2	Semi-Mature <b>Sycamore</b> Acer pseudoplatanus	av 8	av 2	av 250	av 3 3 each	3		1: Group of 3 self set specimens. 2: Low value. 3: No significant defects observed.	No action required.	3	Good
H3	Semi-Mature <b>Privet</b> Ligustrum ovalifolium	av 1	0.1	70	5 0.2 5	5		1: Formally maintained hedge.	No action required.	3	Good	40+
	T4	Mature <b>Sycamore</b> Acer pseudoplatanus	15	3	870	av 7 7 each	7		1: Good specimen. 2: Situated on third party land. 3: No significant defects observed.	No action required.	3	Good
H5	Semi-Mature <b>Mixed</b> Species	av 4	0.1	80	1 1	1		1: Boundary hedge.	No action required.	3	Good	40+
	T6	Semi-Mature <b>Sycamore</b> Acer pseudoplatanus	11	2	500	3 3	3		1: Multi stemmed at base. 2: No significant defects observed.	No action required.	3	Good
G7		Mature <b>Mixed</b> Species	av 15	av 3	av 650	av 6 6 each	6		1: Mixed group consisting of three large sycamore, two oaks and two silver birch. 2: Situated on third party land. 3: Good specimens.	No action required.	3	Good

Reference G = Group H = Hedge	Age & Species	Height (m)	Crown Ht (m)	Diameter (mm)	Crown Spread (m)			Scaled Tree Diagram (m)	Notes	Recommendations		Physiological Condition	Life Expectancy (yrs)
					W	N	E			Priority	Inspect Freq. (yrs)	Structural Condition	Retention Category
G8	Early-Mature <b>Oak</b> Quercus spp	av 11	av 3	av 450	av 5	av 5	av 5		1: Group consisting of two turkey oak and two english oak. 2: Situated on prow. 3: No significant defects observed.	No action required.	Good	40+	
										n/a	3	Good	B
G9	Early-Mature <b>Mixed</b> Species	av 12	av 2	av 400	av 4	av 4	av 4		1: Mixed group consisting of poplar, oak, pine and sycamore. 2: Good screen to site. 3: Poplars in relatively poor condition.	No action required.	Fair	40+	
										n/a	3	Good	B
G10	Semi-Mature <b>Mixed</b> Species	av 8	av 1	av 200	av 2.5	av 2.5	av 2.5		1: Mixed group scattered along rear gardens including hedges. 2: Species consist of beech hedgerow, cherry, apple and birch. 3: Acceptable condition at present.	No action required.	Good	40+	
										n/a	3	Good	C
G11	Early-Mature <b>Mixed</b> Species	av 10	av 2	av 500	av 5	av 5	av 5		1: Two specimens consisting of one ash and one sycamore. 2: Moderate value. 3: No significant defects observed.	No action required.	Good	40+	
										n/a	3	Good	B
G12	Mature <b>Mixed</b> Species	av 14	av 2	av 550	av 5	av 5	av 5		1: Mixed group consisting of predominantly oak and sycamore. 2: Situated adjacent to stream with some areas on a steep bank. 3: Important boundary group. 4: High landscape value.	No action required.	Good	40+	
										n/a	3	Good	A
H13	Semi-Mature <b>Mixed</b> Species	av 1	0.1	70	0.5	0.5	0.5		1: Multi dead hedgerow predominantly comprising hawthorn, elder and scattered ash.	No action required.	Good	40+	
										n/a	3	Good	C
G14	Early-Mature <b>Sycamore</b> Acer pseudoplatanus	av 10	av 2	av 450	av 3.5	av 3.5	av 3.5		1: Boundary group. 2: Situated on slightly raised mound. 3: Moderate value.	No action required.	Good	40+	
										n/a	3	Good	B

Reference G = Group H = Hedge	Age & Species	Height (m)	Crown Ht (m)	Diameter (mm)	Crown Spread (m)			Scaled Tree Diagram (m)	Notes	Recommendations		Physiological Condition	Life Expectancy (yrs)
					W	N	E			Priority	Inspect Freq. (yrs)	Structural Condition	Retention Category
<b>H15</b>	Semi-Mature <b>Mixed</b> Species:	av 2	0.1	80	1	1	1		1: Mixed hedgerow consisting of hawthorn, sycamore, elm, ash and elder. 2: Acceptable condition at present.	No action required.		Good	40+
									n/a	3	Good	<b>B</b>	

## Appendix 2 – Tree Schedule Definition of Terms

Tree Referencing	<b>Individual Trees</b> T (+number) <b>Grouped Trees</b> G (+number) <b>Hedgerows</b> H (+number) <b>Woodlands</b> W(+number)
Age Category	<b>Young</b> Usually <15 years <b>Semi-mature</b> Significant growth expected, approximately one third of life expectancy complete <b>Early-Mature</b> Full height achieved with further significant growth possible, up to two thirds of life expectancy complete <b>Mature</b> Full height has been achieved with possible spreading of the canopy, usually past two thirds of overall life expectancy <b>Veteran</b> Usually a tree of significant age with characteristics that give additional cultural, landscape and conservation benefits. <b>Over-mature</b> A tree declining due to age as indicated by deterioration in the health and condition of its crown and trunk.
Species	<b>Botanical Name</b> – conforming to the International Code of Nomenclature for algae, fungi, and plants (ICN). For universal plant recognition. <b>Common Name</b> – commonly used names usually on a local and national scale.
Tree Height	The vertical distance between the base of the tree (where soil and buttress meet) and the tip of the highest branch on the tree.
Crown Height	Measured from ground level to the height at which the main crown begins.
Stem Diameter (DBH)	Stem diameter is measured at 1.5 m above ground level
	A diagrammatical representation of the tree taken from measurements of stem diameter, crown height and spread, and overall height.
Crown	Measurements taken from all four cardinal points in metres.
Notes	Notes are made to inform of any possible defects, peculiarities or points of interest that may relate to the trees position, physiology, safety and possible effects on developments..
Recommendations	Recommendations are made in accordance to good arboricultural practice. Recommendations are made regardless to the end usage of the site.
Priority Scale	Priority is given dependant on the perceived threat and the likelihood of failure given to a possible hazard. The priority of work is given regardless of the end usage of the site. <b>Urgent</b> To be carried out as soon as possible. <b>Very High</b> To be carried out within 1 month. <b>High</b> To be carried out within 3 months. <b>Moderate</b> To be carried out within 1 year. <b>Low</b> To be carried out within 3 years.
Physiological Condition:	<b>Good</b> Usually healthy with no symptoms of poor health or disease. <b>Fair</b> Exhibiting signs of poor health or minor disease infections that are not considered to be hazardous. <b>Poor</b> Disease present in considerable quantities or with very poor physiological vigour. <b>Very Poor</b> Tree is in a moribund state in extremely poor condition, usually with little chance of recovery.
Structural Condition:	<b>Good</b> A tree with no significant structural defects. <b>Fair</b> Minor defects may have been observed but are not considered to be immediately hazardous. <b>Poor</b> Significant defects found. Tree requires monitoring or remedial works. <b>Very Poor</b> Major defects that require immediate remedial work or the removal of the tree.
Life Expectancy:	The estimated number of years before the tree may require removal should no unexpected mechanical or environmental impacts occur to the tree.
Retention Category:	Please refer to Tree retention categorisation table on the next page.

## Appendix 3 – Tree Retention Category

The following table provides an explanation of retention categories used.		
Trees to be removed		Colour on Plan
<b>Category U</b>		
Includes trees of very low quality that offer little or no amenity value.	Trees that are in such a condition that they should be removed as a matter of good arboricultural practice regardless of given proposals.	RED
Trees to be considered for retention		
<b>Category A</b>		
Trees of a high quality, with an estimated life of expectancy of at least 40 years	Trees that are excellent examples of their species, usually mature, especially if rare or unusual including veteran trees. Category A trees are likely to enhance a development and should be retained wherever possible.	GREEN
<b>Category B</b>		
Trees of moderate quality with an estimated remaining life expectancy of at least 20 years.	Trees that are good examples of their species. B category trees are usually mature or younger trees with the potential to reach A category in the future. Although the retention of these trees is desirable, some losses may be acceptable.	BLUE
<b>Category C</b>		
Trees of low quality with an estimated remaining life expectancy of at least 10 years, or young trees with a stem diameter below 150 mm.	Unremarkable trees of very limited merit or such impaired condition that they do not qualify in higher categories.	GREY
NOTE: Trees that are viewed as borderline and do not fit neatly into either of the categories are given a plus or minus rating (+/-) in the tree data schedule. Therefore, C+ would denote a tree being borderline C/B although C is deemed to be the most appropriate category. Similarly, B- would denote a tree being borderline B/C with B seen as the most appropriate category.		

## Appendix 4 – Site Plans

The site plans referred to in the report follow this page which include the following:

- Tree Constraints Plan

Although included plans are usually to scale, they are only intended to indicate positions of surveyed trees and dimensions should not be taken from these drawings.



	y	p
	y	up
	y	p
	yU	p
	R	P c RP

0 00 P

**URBAN  
GREEN**

c u 2 b c p c c u

P p y

bu  
y

P

P c	a	k d
@ 0	0	

U R P O 0

Stamford Property Holdings in association with;

**Ollier Smurthwaite Architects**

40 King Street  
Manchester  
M2 6BA

T: 0161 883 0838

E: [mail@olliersmurthwaite.com](mailto:mail@olliersmurthwaite.com)