

WARRINGTON BOROUGH COUNCIL

TOWN AND COUNTRY PLANNING ACT 1990

VARIATION ORDER


THE WARRINGTON BOROUGH COUNCIL (QUARRY LANE, APPLETON)  
TREE PRESERVATION ORDER 1967

The WARRINGTON BOROUGH COUNCIL ("the Authority") did on 26<sup>th</sup> September 1967 make the above Tree Preservation Order ("the Order") pursuant to Section 29 of the Town and Country Planning Act 1962 ("the Act") the Order being subsequently confirmed with modifications by the Authority on 6<sup>th</sup> May 1968.

The Authority now hereby varies the Order pursuant to Section 198 and Section 201 of the Town and Country Planning Act 1990 ("the Act") as shown in Schedule 1, which shall now be designated as The Warrington Borough Council (Quarry Lane, Appleton) Tree Preservation Order 2001.

Dated this 28<sup>th</sup> day of February 2001

The Common Seal of WARRINGTON BOROUGH COUNCIL was hereunto affixed in the presence of:-

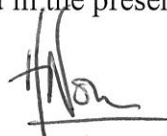

Solicitor to the Council



r 4646

# **FIRST SCHEDULE**

## **Trees Specified Individually** (encircled in black on the map)

None

## **Area** (within a dotted black line on the map)


None

## **Groups of Trees** (within a broken line on map)

<b>NO. ON MAP</b>	<b>DESCRIPTION</b>	<b>SITUATION</b>
G1	Group consisting of 11 Sycamore	Within the grounds of the Rifle Range, Quarry Lane, Appleton
G2	Group consisting of 7 Sycamore	Within the grounds of the Rifle Range, Quarry Lane, Appleton

## **Woodlands** (within a continuous black line on the map)

<b>NO. ON MAP</b>	<b>DESCRIPTION</b>	<b>SITUATION</b>
W1	Mixed coniferous & deciduous trees consisting mainly of Beech, Oak, Sycamore, Birch, Scots Pine & Yew	At the junction of the north end of Quarry Lane and London Road, Appleton
W2	Mixed hardwoods consisting mainly of Beech, Sycamore, Oak & Birch	On the south east side of Quarry Lane, in Ord. Plot No.368
W3	Woodland consisting mainly of Birch and Sycamore trees	Within the grounds of the Rifle Range, Quarry Lane, Appleton
W4	Area of woodland consisting mainly of Sycamore & Birch trees	Within the grounds of the Rifle Range, Quarry Lane, Appleton

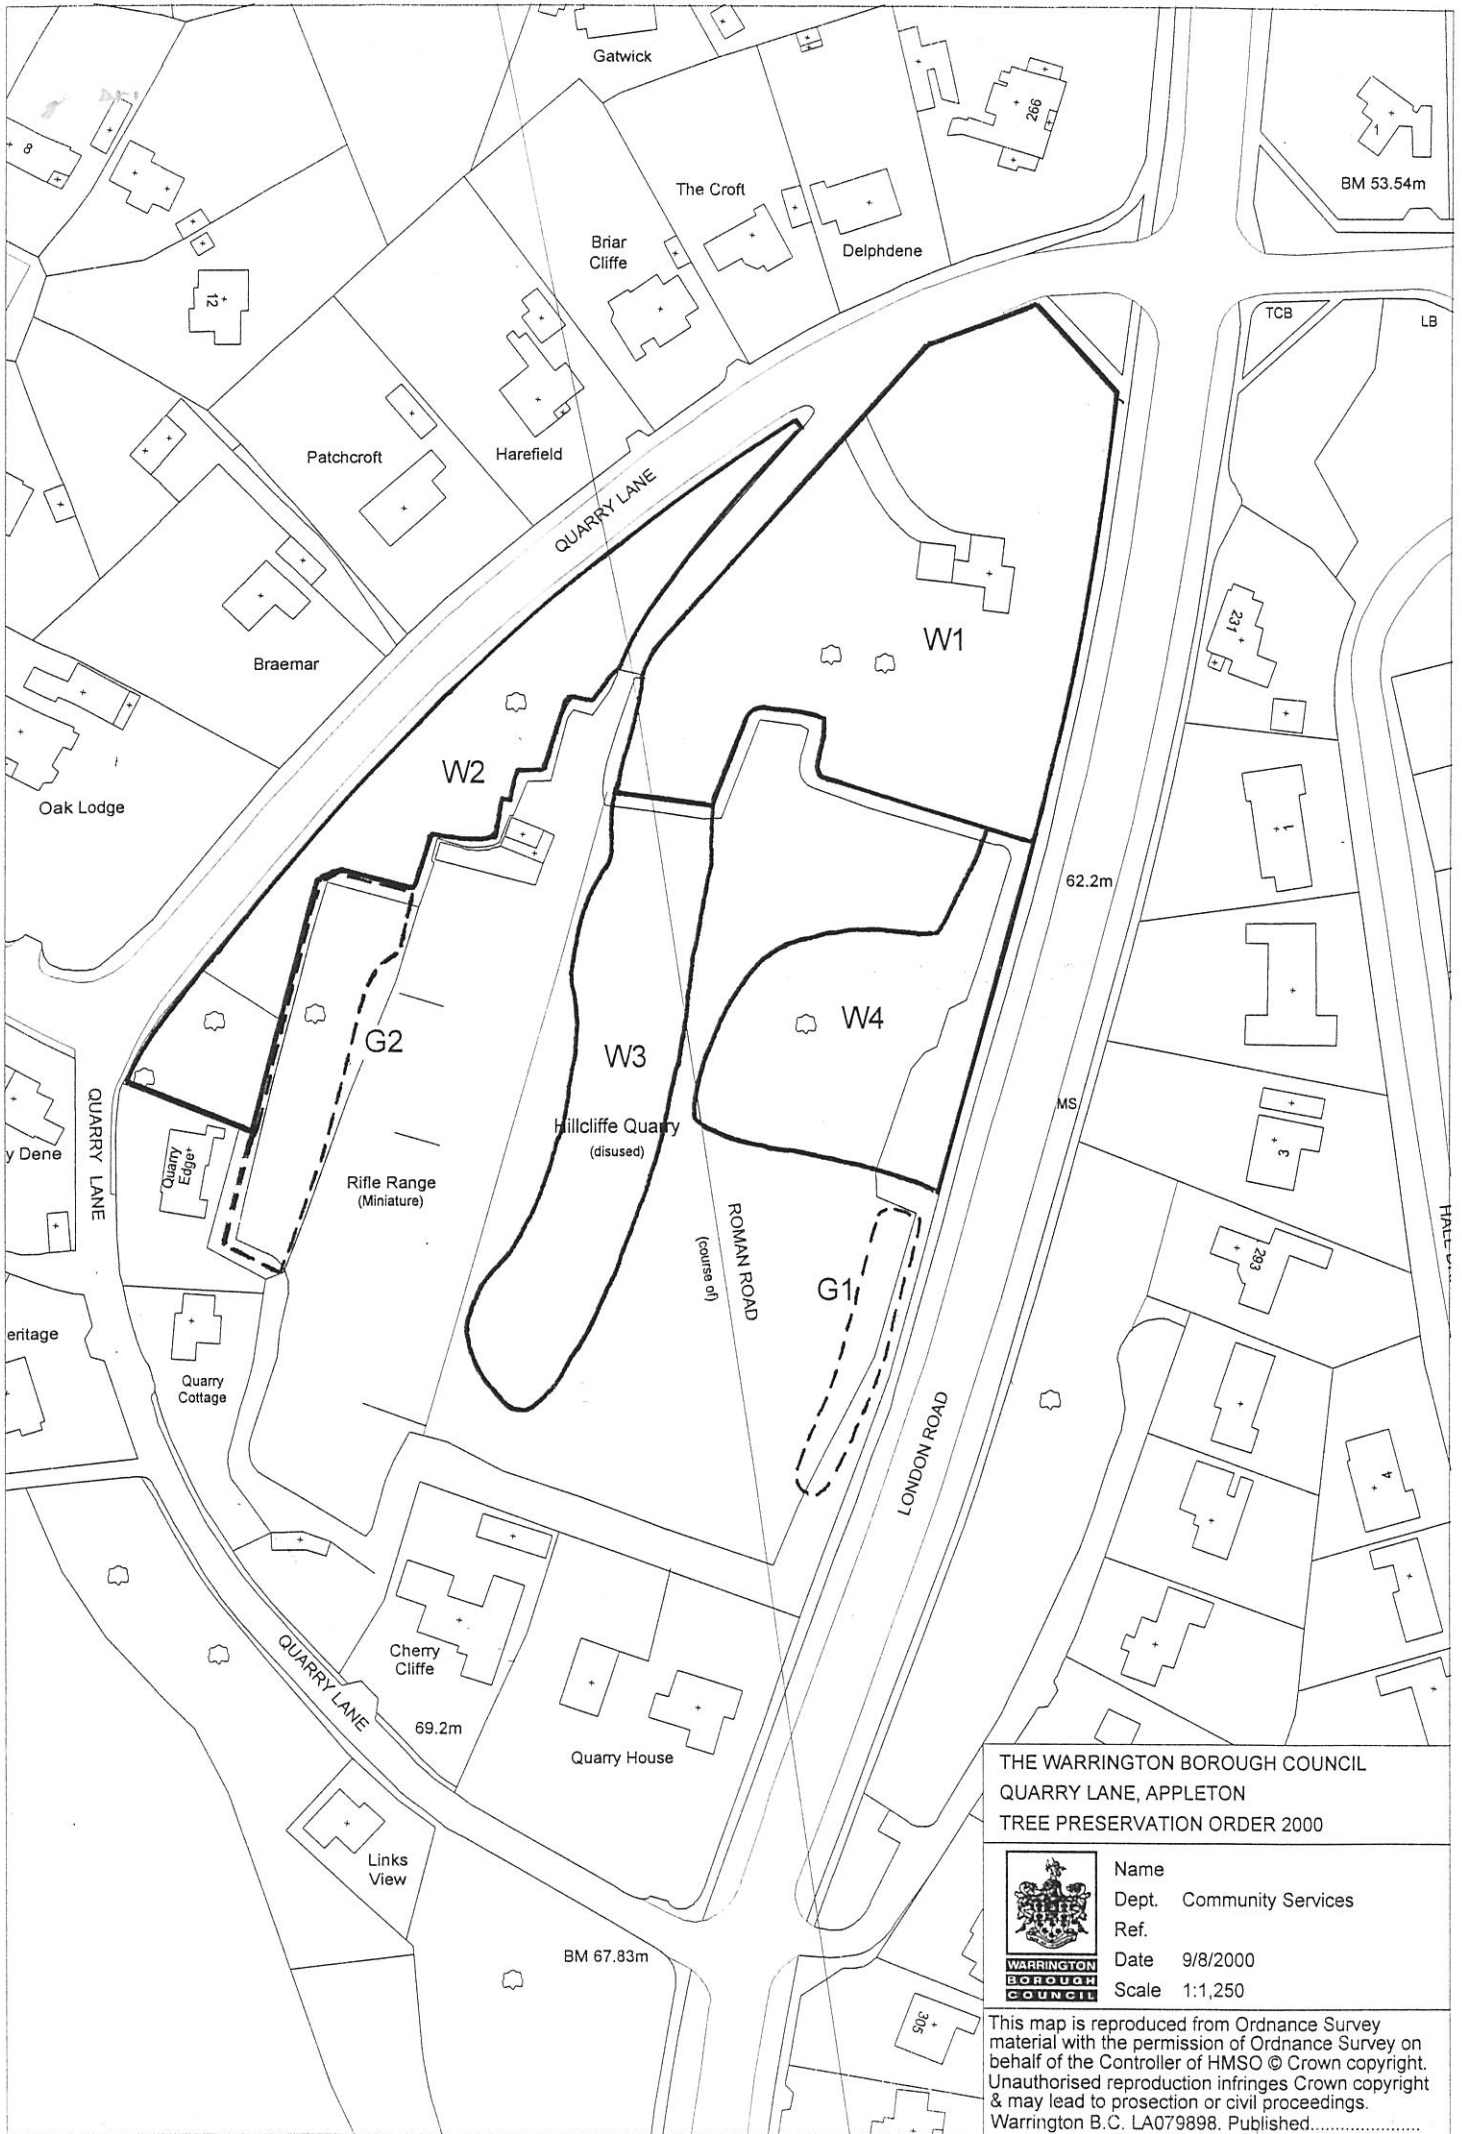

THE WARRINGTON BOROUGH COUNCIL  
 QUARRY LANE, APPLETON  
 TREE PRESERVATION ORDER 2000



Name	
Dept.	Community Services
Ref.	
Date	9/8/2000
Scale	1:1,250

This map is reproduced from Ordnance Survey material with the permission of Ordnance Survey on behalf of the Controller of HMSO © Crown copyright. Unauthorised reproduction infringes Crown copyright & may lead to prosecution or civil proceedings. Warrington B.C. LA079898. Published.....