



**Produced by:** Terracast Solutions Limited  
 Quayside Tower  
 252 - 260 Broad Street  
 Birmingham  
 B1 2HF  
 www.terracast.co.uk  
 0121 234 1300

**Delivered to:** Warrington Borough Council  
 New Town House  
 Buttermarket Street  
 Warrington  
 W11 2NH

© Crown copyright and database rights 2018  
 This map is reproduced from Ordnance Survey material with the permission of Ordnance Survey on behalf of the Controller of Her Majesty's Stationery Office (HMCO). © Crown Copyright. Unauthorised reproduction infringes Crown Copyright and may lead to prosecution or civil proceedings.  
 Licence number 100022848

Ver	Date	Comments	Dm	Chk	App
1.0	04/06/2018	First Draft	GNG	PKI	SAN
2.0	20/07/2018	Second Draft	GNG	PKI	SAN
3.0	09/11/2018	Third Draft	AGE	PKI	MHE

**Key:**  Land to be acquired


**Business Unit:** Land Referencing  
 Status: Final

Approved By	Date Approved	Checked By	Date Checked	Drawn By	Date Drawn
MHE	18/12/2018	PKI	18/12/2018	AGE	18/12/2018

**Title:** Map Referred to in The Warrington Borough Council (A57 Liverpool Road/Lingley Green Avenue - Junction Improvements) Compulsory Purchase Order 2019

**Date of Issue:** 18/12/2018  
**Project Code:** 1766-7886  
**Scale:** 1:1,250 @A3

**Drawing Reference:** 1766-7886-000008  
**Version:** v4.0

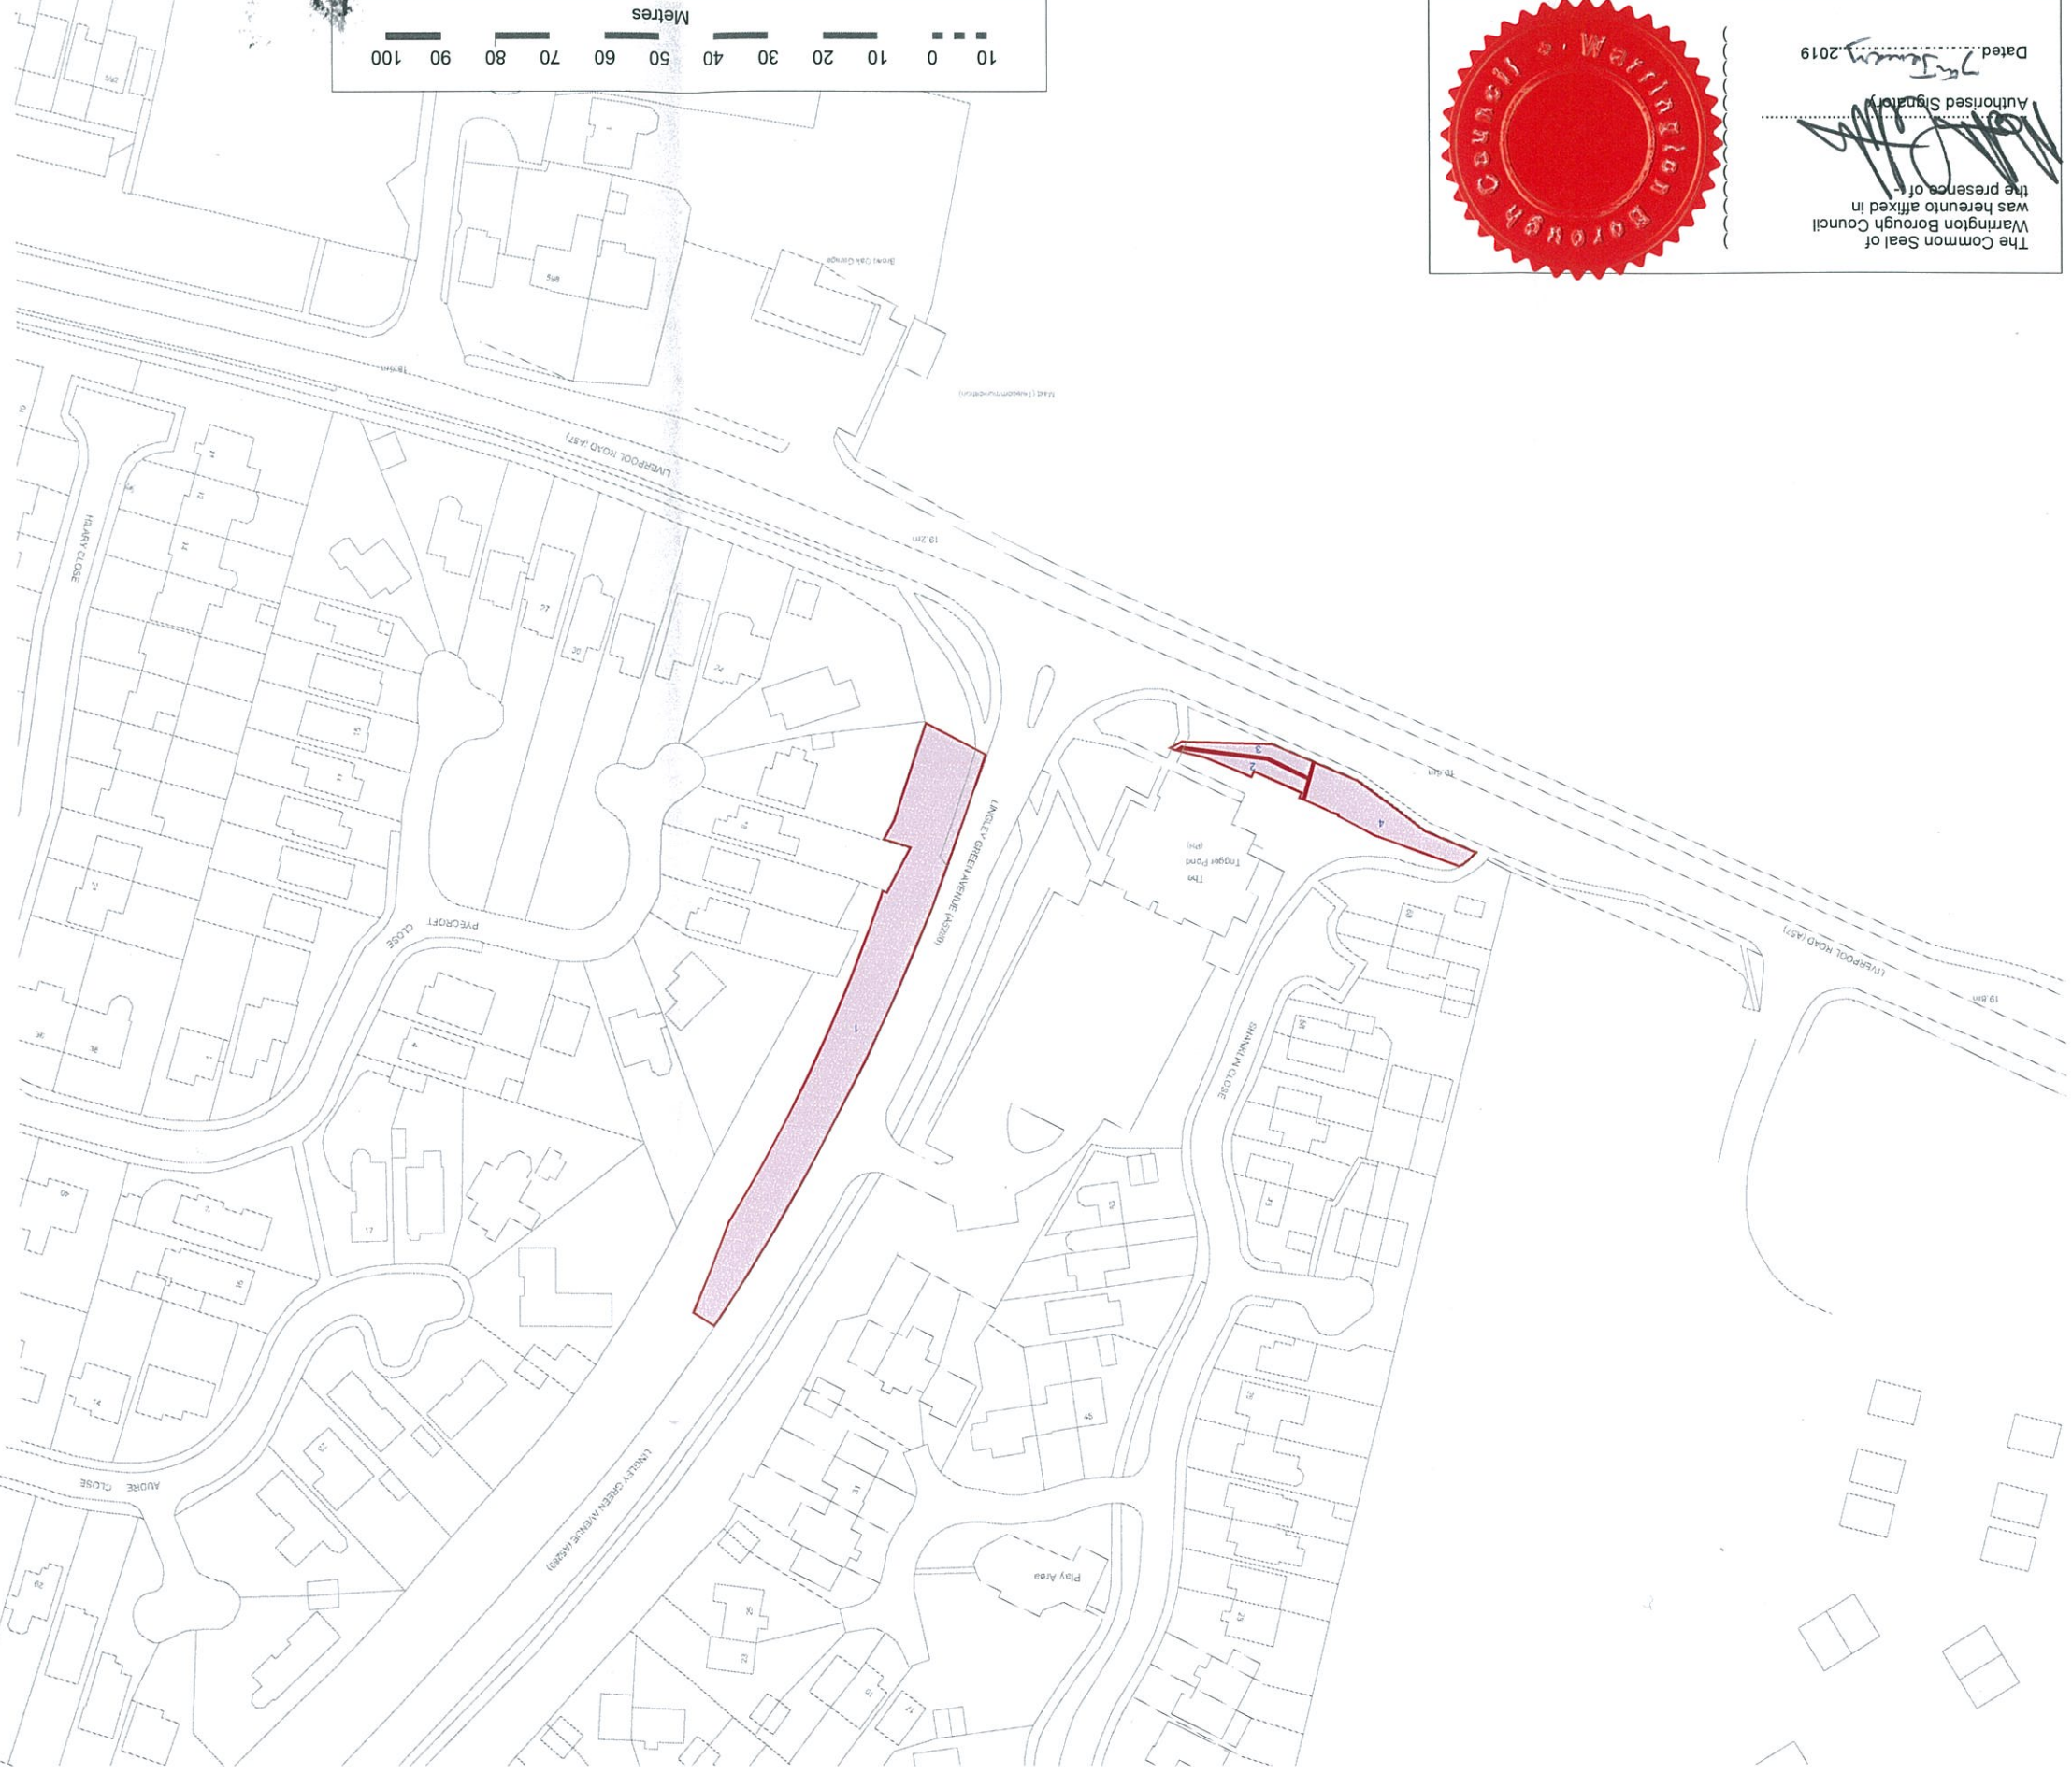

50928

Dated 7<sup>th</sup> Dec 2019

Authorised Signatory

The Common Seal of Warrington Borough Council was hereunto affixed in the presence of

MATTHEW CUMBERBATCH  
 HEAD OF LEGAL AND DEMOCRATIC SERVICES AND  
 MONITORING OFFICER