

**WILDLIFE AND COUNTRYSIDE ACT 1981
WARRINGTON BOROUGH AREA DEFINITIVE MAP AND STATEMENT
WARRINGTON BOROUGH COUNCIL
RIXTON WITH GLAZEBROOK MODIFICATION ORDER 2016**

This Order is made by Warrington Borough Council under section 53(2)(b), of the Wildlife and Countryside Act 1981 ("the Act") because it appears to that authority that the Definitive Map and Statement for the Warrington Borough area of Cheshire County requires modification in consequence of an event specified in section 53(3)(b) i.e the expiration, in relation to any way in the area to which the map relates, of any period such that the enjoyment of the public of the way during that period raises a presumption that the way has been dedicated as a public path and section 53(c)(i) that a right of way which is not shown in the map and statement subsists or is reasonably alleged to subsist over land in the area to which the map relates, being a right of way such that the land over which the right subsists is a public path.

The authority has consulted with every local authority whose area includes the land to which the order relates. The Warrington Borough Council hereby orders that:

1. For the purposes of this order the relevant date is 6th September 2016
2. Warrington Borough Council area definitive map and statement shall be modified as described in Part I and Part II of the Schedules and shown in the map attached to the order.
3. This order shall take effect on the date it is confirmed and shall be cited as the Rixton with Glazebrook Modification Order 2016

**SCHEDULE
PART I**

**Modification of Definitive Map
Description of path or way to be added**

Running from Rixton with Glazebrook footpath no.10 at O.S. grid reference SJ6936992376 in a north north easterly direction past a derelict stile then turning east north easterly alongside a fence line to its terminus at the boundary of Network Rail owned land at O.S. grid reference SJ6951892444, shown by a bold dashed line A – B on the map. The footpath has a total length of 166 metres. The footpath is 1.8 metres wide.

**PART II
Modification of Definitive Statement**

Definitive statement as below:-

Parish	No. of path	Status	Position	Length	Other particulars
Rixton with Glazebrook	10	Footpath	From Bank Street along access road past The Bungalow to road end then north north easterly past a derelict stile then turning east north easterly alongside a fence line to its terminus at the boundary of Network Rail owned land at O.S. grid reference SJ6951892444	279 metres	From O.S. grid reference SJ6936992376 to O.S. grid reference SJ6951892444 the footpath has a width of 1.8 metres. The footpath was extended by the definitive map modification order in 2016.

The Common Seal of **WARRINGTON**)
BOROUGH COUNCIL was hereunto)
Affixed in the presence of: -)

This 24th day of October 2016


Authorised Signatory



The foregoing order is hereby confirmed

Sue Arnott 19 JAN 2018

An Inspector appointed by The Secretary of
State for Environment, Food and
Rural Affairs


Definitive Map Modification Order

Rixton with Glazebrook footpath no.10 extension
Drawing no. ER/JT/DMMO/R10/1

Scale 1:2500

Warrington Borough Council
Econ. Regen. Growth & Env.
Newtown House
Buttermarket Street
Warrington
WA1 2NH

Warrington Borough Council

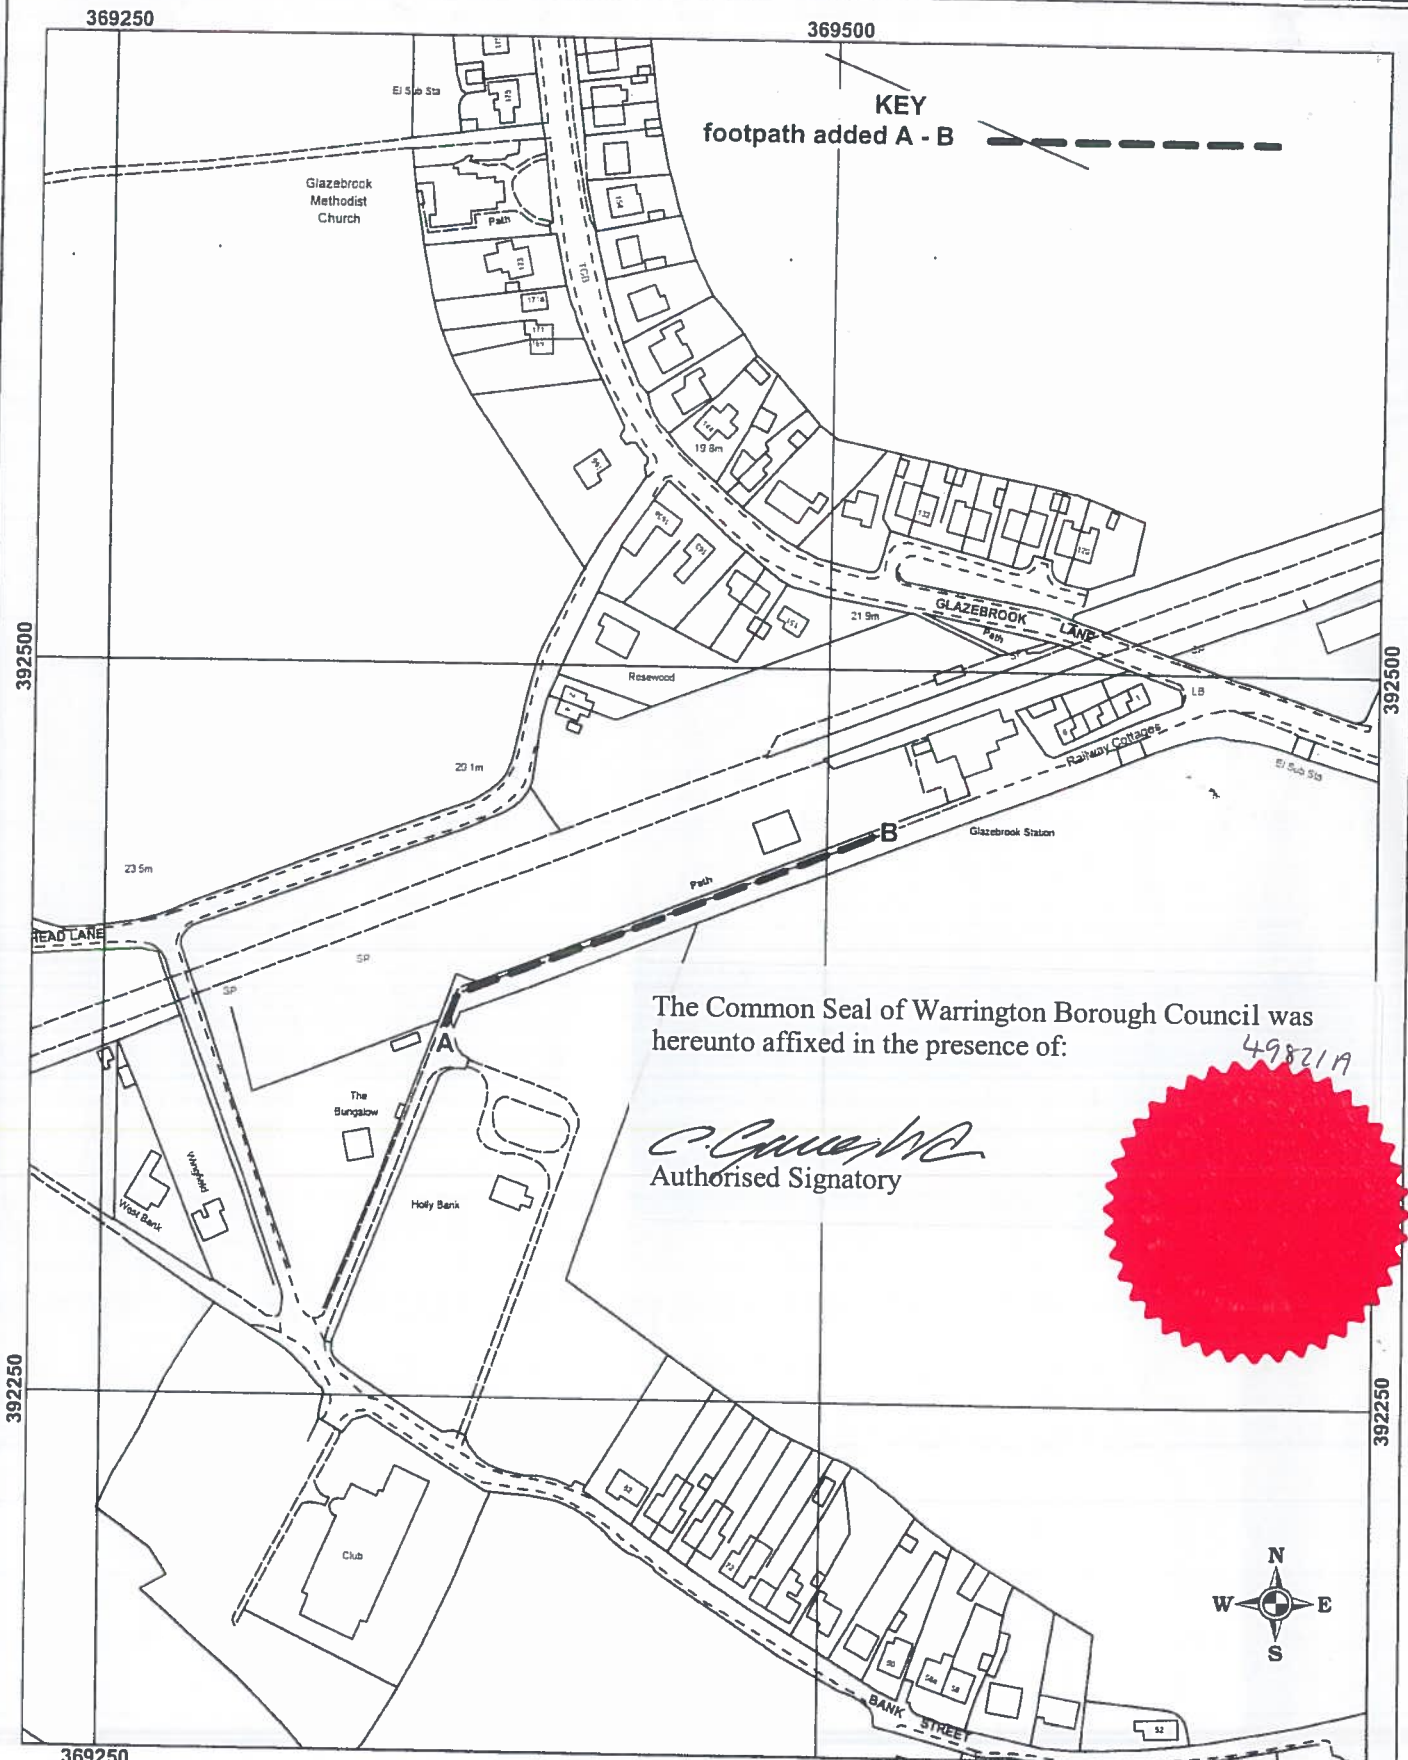

The Common Seal of Warrington Borough Council was hereunto affixed in the presence of:

C. G. ...
Authorised Signatory



1

