


NOTES:
 1. DO NOT SCALE FROM THIS DRAWING. ALWAYS WORK TO NOTED DIMENSIONS.
 2. ALL SETTING OUT LEVELS AND DIMENSIONS TO BE CHECKED ON SITE PRIOR TO THE INSTALLATION OF MATERIALS AND ANY DISCREPANCIES ARE TO BE BROUGHT TO THE ATTENTION OF THE CONTRACT ADMINISTRATOR IMMEDIATELY.
 3. THIS DRAWING MUST BE READ WITH THE RELEVANT SPECIFICATION DOCUMENTS AND DETAIL DRAWINGS. ANY DISCREPANCIES MUST BE BROUGHT TO THE ATTENTION OF THE CONTRACT ADMINISTRATOR IMMEDIATELY.
 4. THIS DRAWING IS COPYRIGHT PROTECTED AND MAY NOT BE REPRODUCED IN WHOLE OR PART WITHOUT WRITTEN AUTHORITY.
 5. ALL DIMENSIONS ARE IN MILLIMETRES UNLESS OTHERWISE STATED.

THIS DRAWING WAS PLOTTED ON:
 16/11/2021

DATE	REV	ZONE	DESCRIPTION	CHK
15/10/20	6		Updated following comments from Spawforths	ST
02/11/21	7		Building Heights Lowered	ST
16/11/21	8		P4 FFL lowered by 0.5m	ST

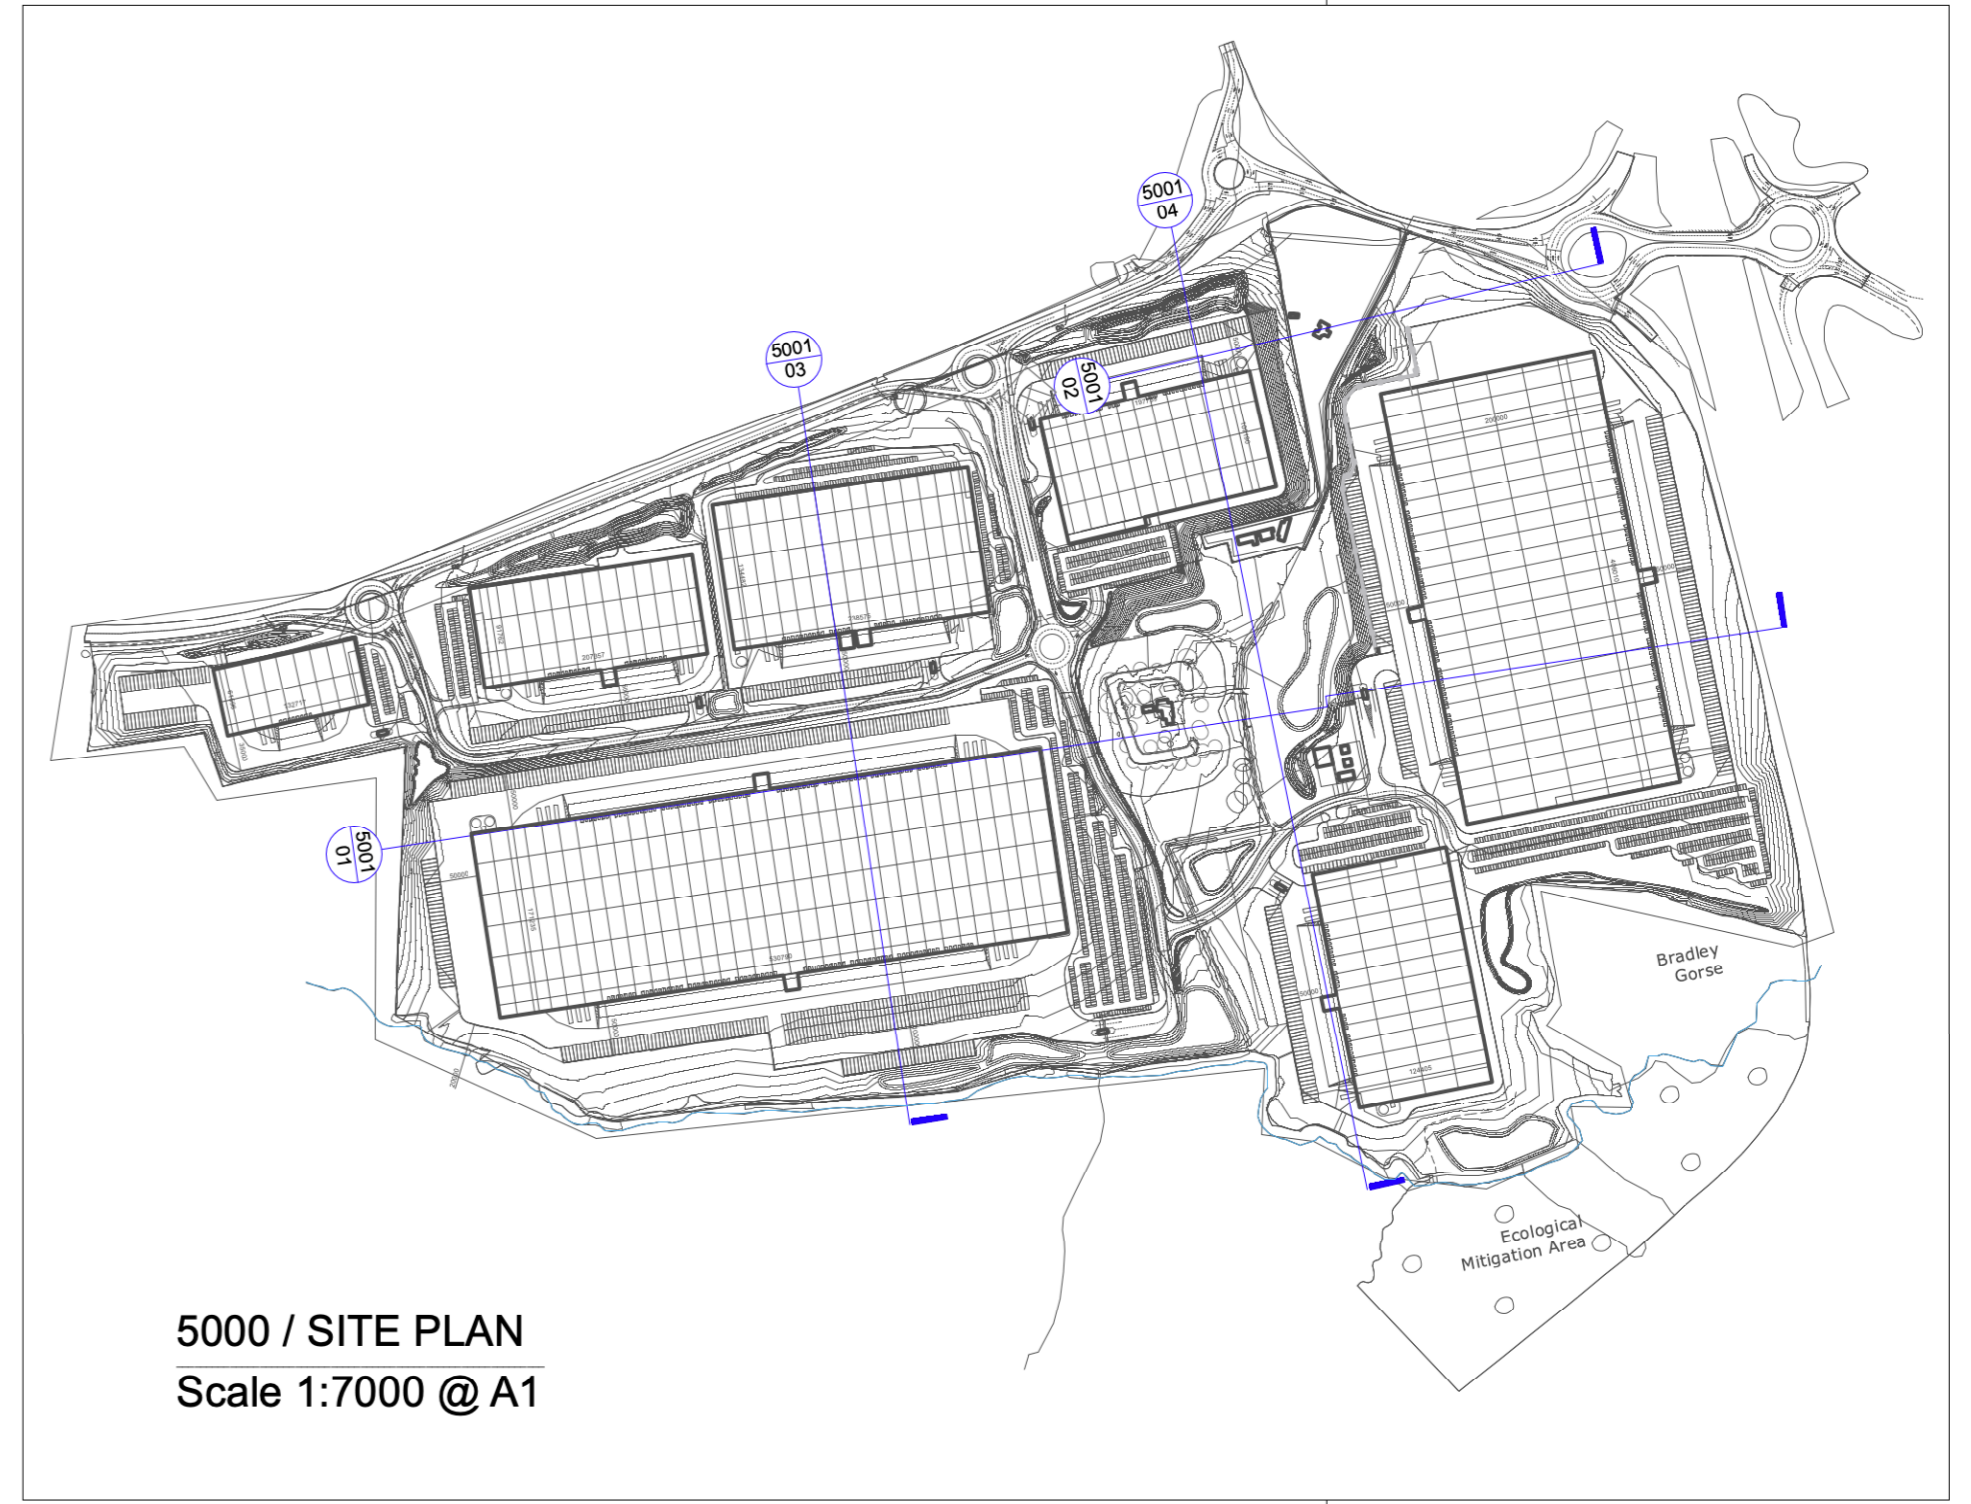

KEY

KEY
 --- PROPOSED TREE PLANTING
 --- HEIGHTS IN 5 YEARS & 10 YEARS

ORIGINATOR
LAYER LANDSCAPE ARCHITECTURE
 E hello@layer-ing.com
 W www.layer-ing.com
 T +44 (0)1625 523 157

CLIENT
LANGTREE PROPERTY PARTNERS

PROJECT
SIX56, WARRINGTON

DRAWING TITLE
ILLUSTRATIVE SECTIONS

DRAWING NUMBER
133-LYR-XX-XX-DWG-L-5001

SCALE
VARIOUS

REV | STATUS
8 | PLANNING

CREATED BY
O KINGSHOTT

CHECKED BY
S TUBGY