




© Crown copyright and database right 2022.  
Ordnance Survey 100022848.

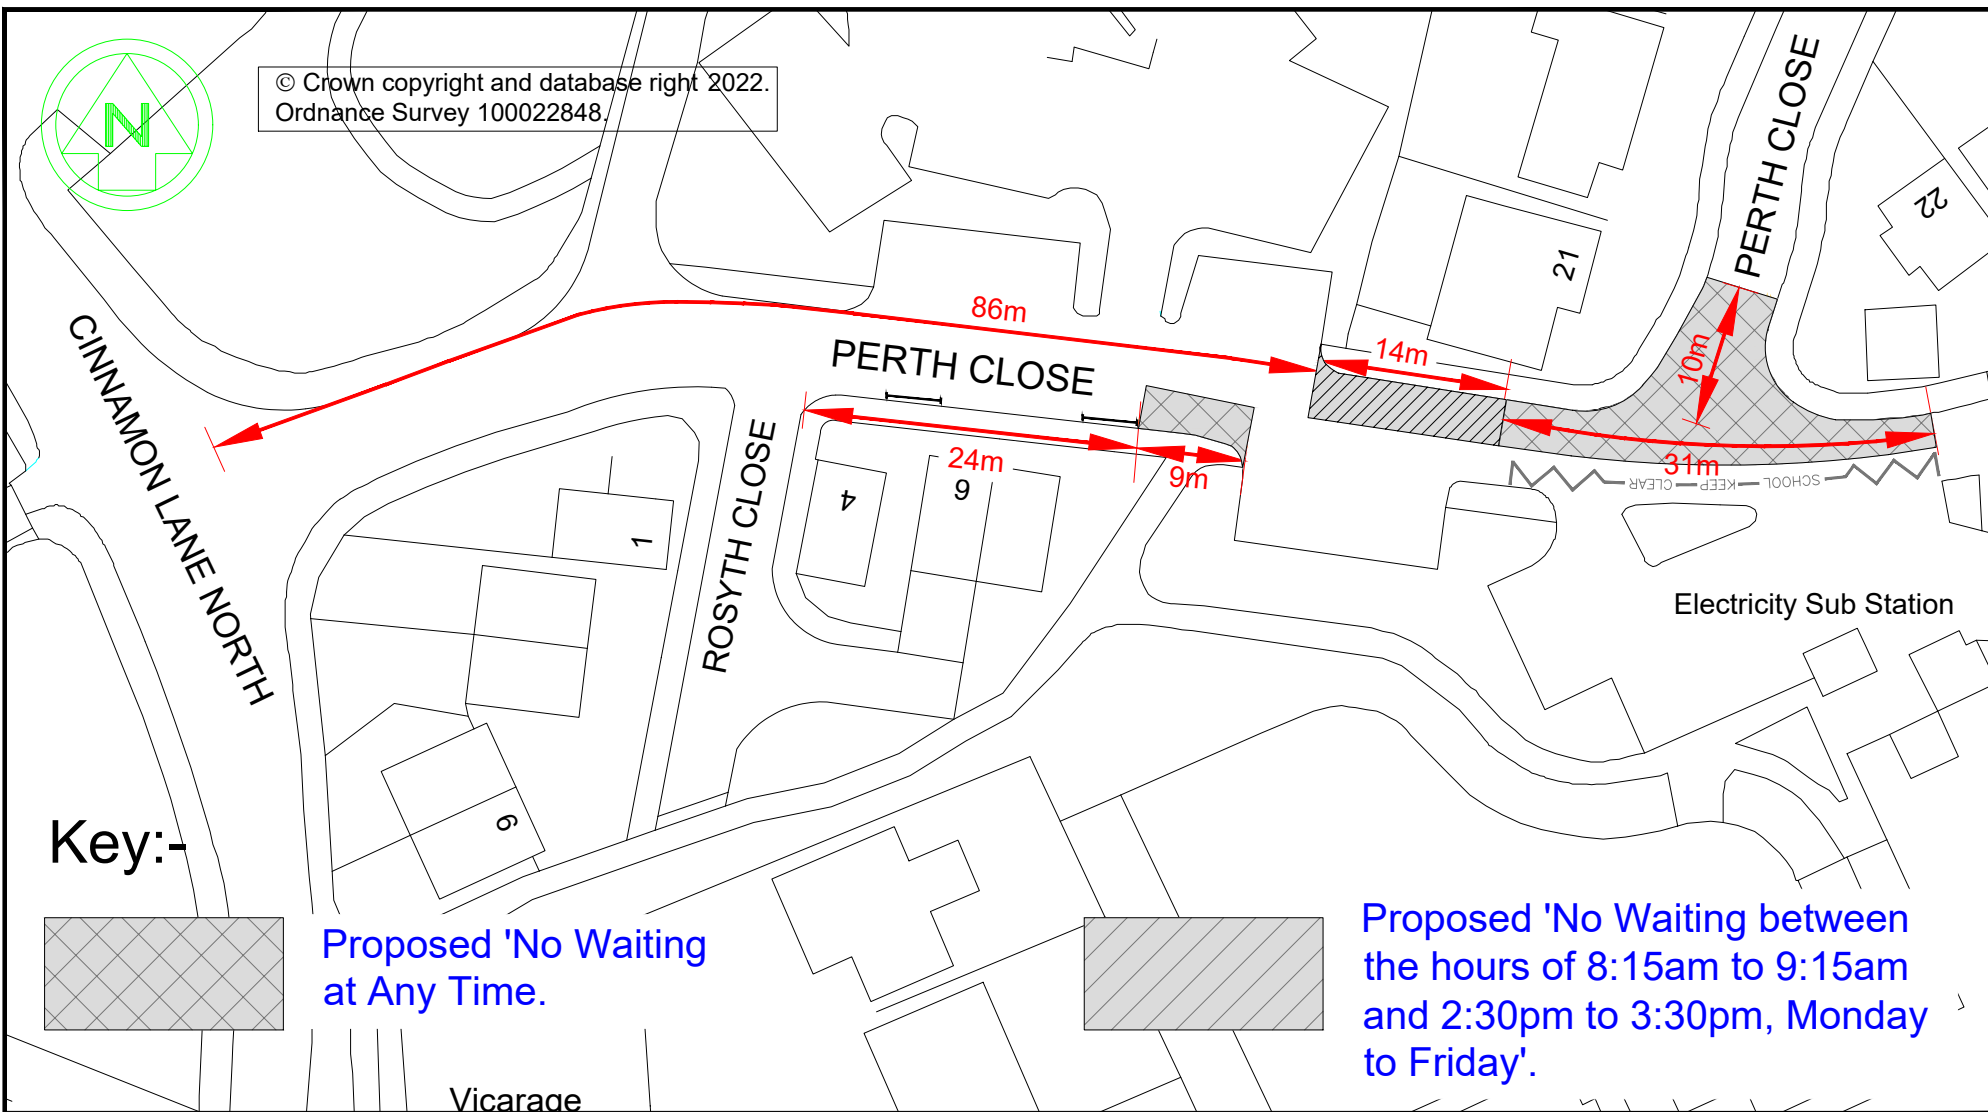

Key:-

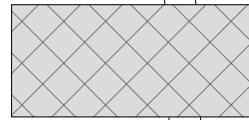

Proposed 'No Waiting  
at Any Time.'

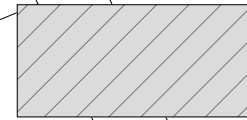

Proposed 'No Waiting between  
the hours of 8:15am to 9:15am  
and 2:30pm to 3:30pm, Monday  
to Friday'.

**WARRINGTON**  
Borough Council



Environment and Transport Directorate  
East Annexe, Town Hall, Sankey Street, Warrington WA1 1UH

Project  
The Borough of Warrington (Traffic Management) (Civil  
Enforcement) Consolidation (Amendment No.43) Order 2022

Drawing Title  
Perth Close, Cinnamon Brow.

Revn.	Revision Details	Rev by	Chk by	Date:
	Drawn by J.Barnes	e-mail	david.wainwright@warrington.gov.uk	
	Approved by D.Wainwright	Telephone	01925 443027	
	Date 23/03/22	Fax	01925 443255	Sheet 1 of 1
Scales <b>NTS</b>		Drawing No. <b>SRTS2122005-001</b>		Phase / Revision