



© Crown copyright and database right 2022.
Ordnance Survey 100022848.

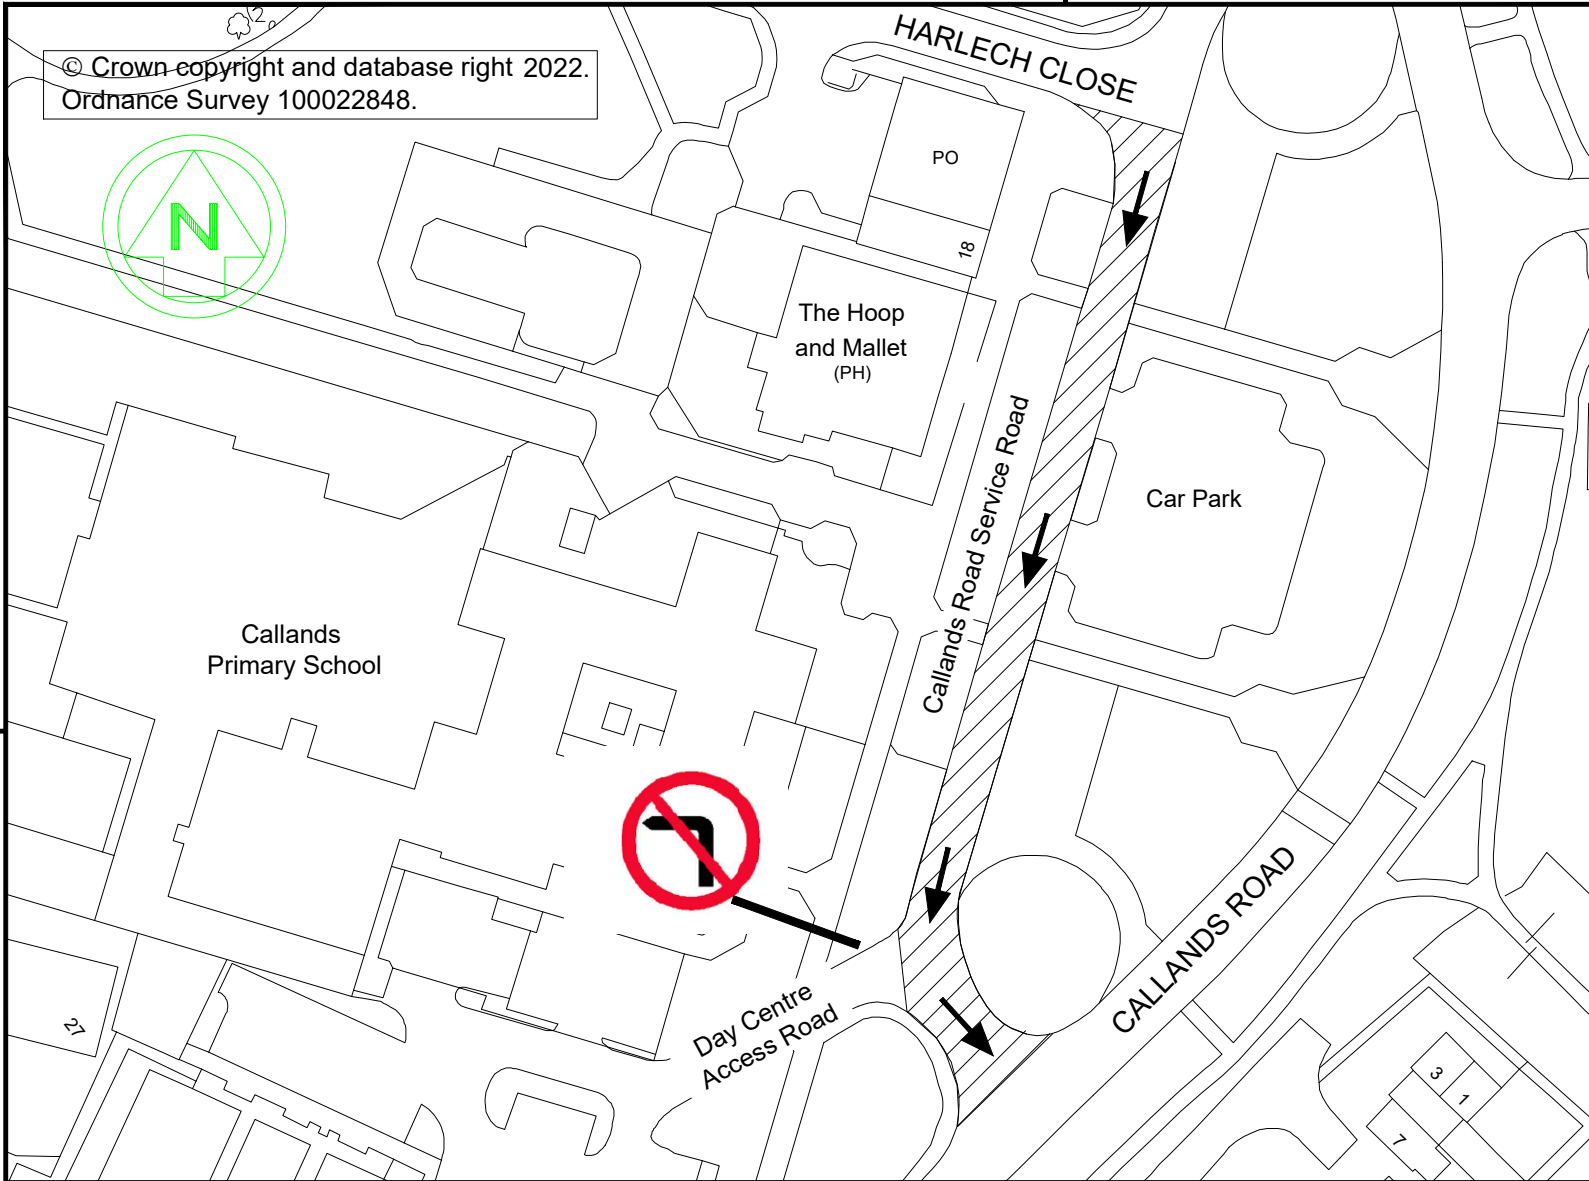

Key

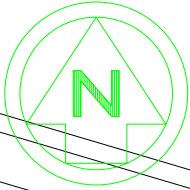

Proposed One-Way Restriction.

Direction of proposed traffic flow



Prohibition of Left Turn.



Environment and Transport Directorate
East Annexe, Town Hall, Sankey Street, Warrington WA1 1UH

Project
Callands Road Service Road (One Way) Order 2022.
Day Centre Access Rd (Prohibition of Left Turn) Order 2022.

Drawing Title
Location Plan

| | | | | |
|----------------------|--------------------------|--|------------------------------------|------------------|
| Revn. | Revision Details | Rev by | Chk by | Date: |
| | Drawn by J.Barnes | e-mail | david.wainwright@warrington.gov.uk | |
| | Approved by D.Wainwright | Telephone | 01925 443027 | |
| | Date 23/03/2022 | Fax | 01925 443255 | Sheet 1 of 1 |
| Scales NTS | | Drawing No. E/TMRS/TRO/985/001 | | Phase / Revision |