


Key:-



Proposed 'No Waiting at any Time & No Loading / Unloading at any Time'.
(Double Yellow Lines & Double Kerb Tabs).

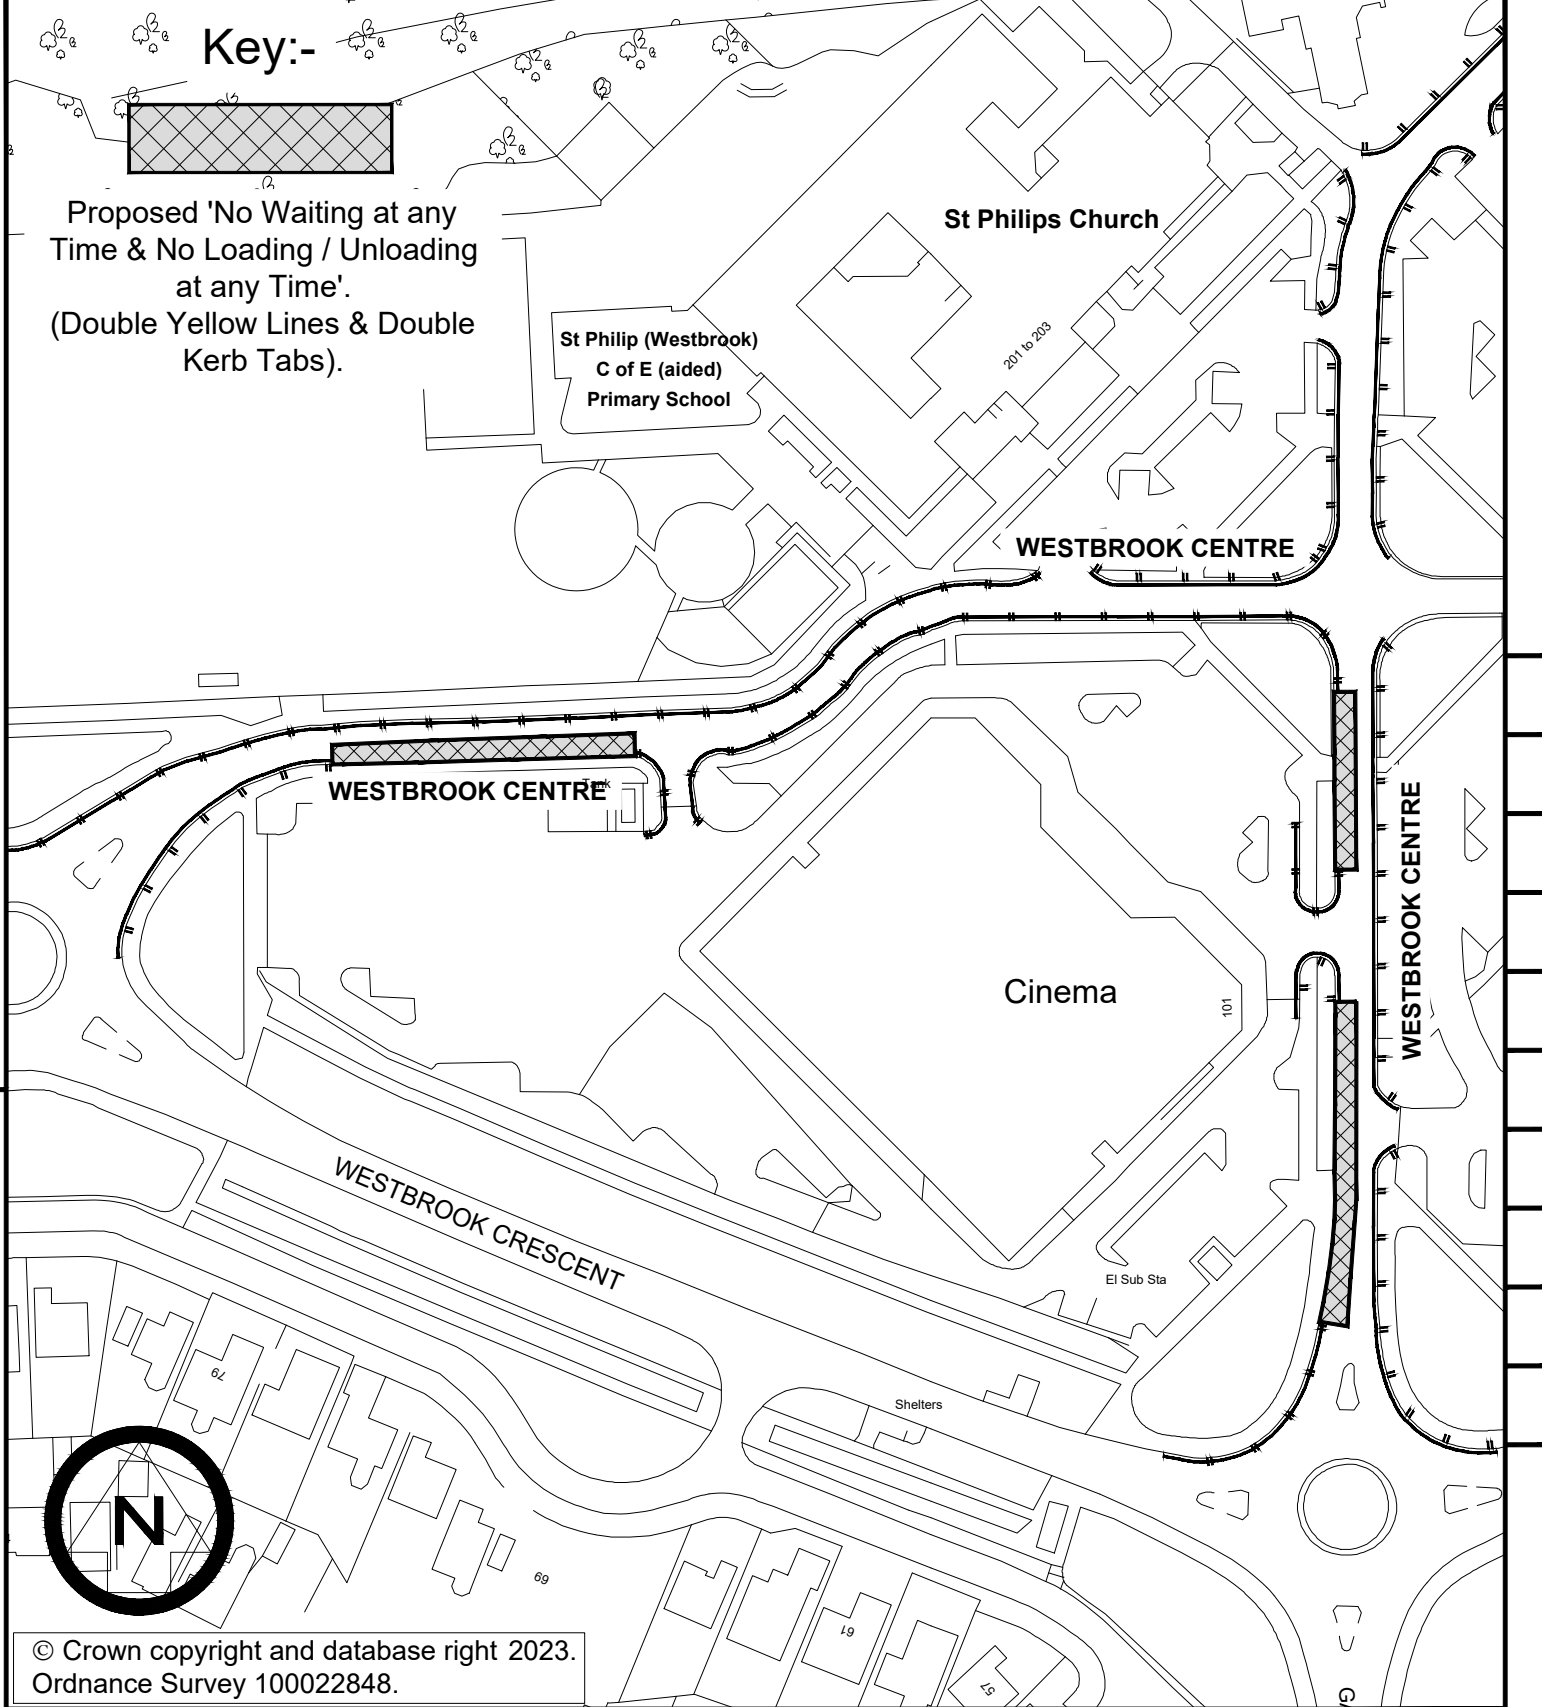

© Crown copyright and database right 2023.
Ordnance Survey 100022848.

Revn.	Revision Details	Rev by	Chk by	Date:

Drawn by	J.B	e-mail	
Approved by	D.W	Telephone	01925 44
Date	Jan 2023	Fax	01925 44
Project			Sheet 1 of 1

The Borough of Warrington (Traffic Management) (Civil Enforcement) Consolidation (Amendment No.50) Order 2023

Drawing Title
Westbrook Centre (No Waiting at any Time & No Loading & Unloading at any Time).

Scales	Drawing No.	Phase / Revision
NTS	E/TMRS/TRO1016/1	

WARRINGTON
Borough Council



Environment and Transport Directorate
East Annexe, Town Hall, Sankey Street, Warrington WA1 1UH