


Key:-



Existing 'No Waiting at Any Time' with proposed 'No Loading At any Time' or proposed (Double Yellow Lines & Double Kerb Tabs).




Proposed 'Prohibition of Waiting at Any Time' & 'Prohibition of 'No Loading/unloading at Any Time' (Double Yellow Lines & Double Kerb Tabs).

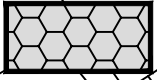

Existing 'BUS STOP' with proposed 'Bus Stop Clearway'.



Proposed 'Prohibition of Waiting at any Time (Double Yellow Lines).

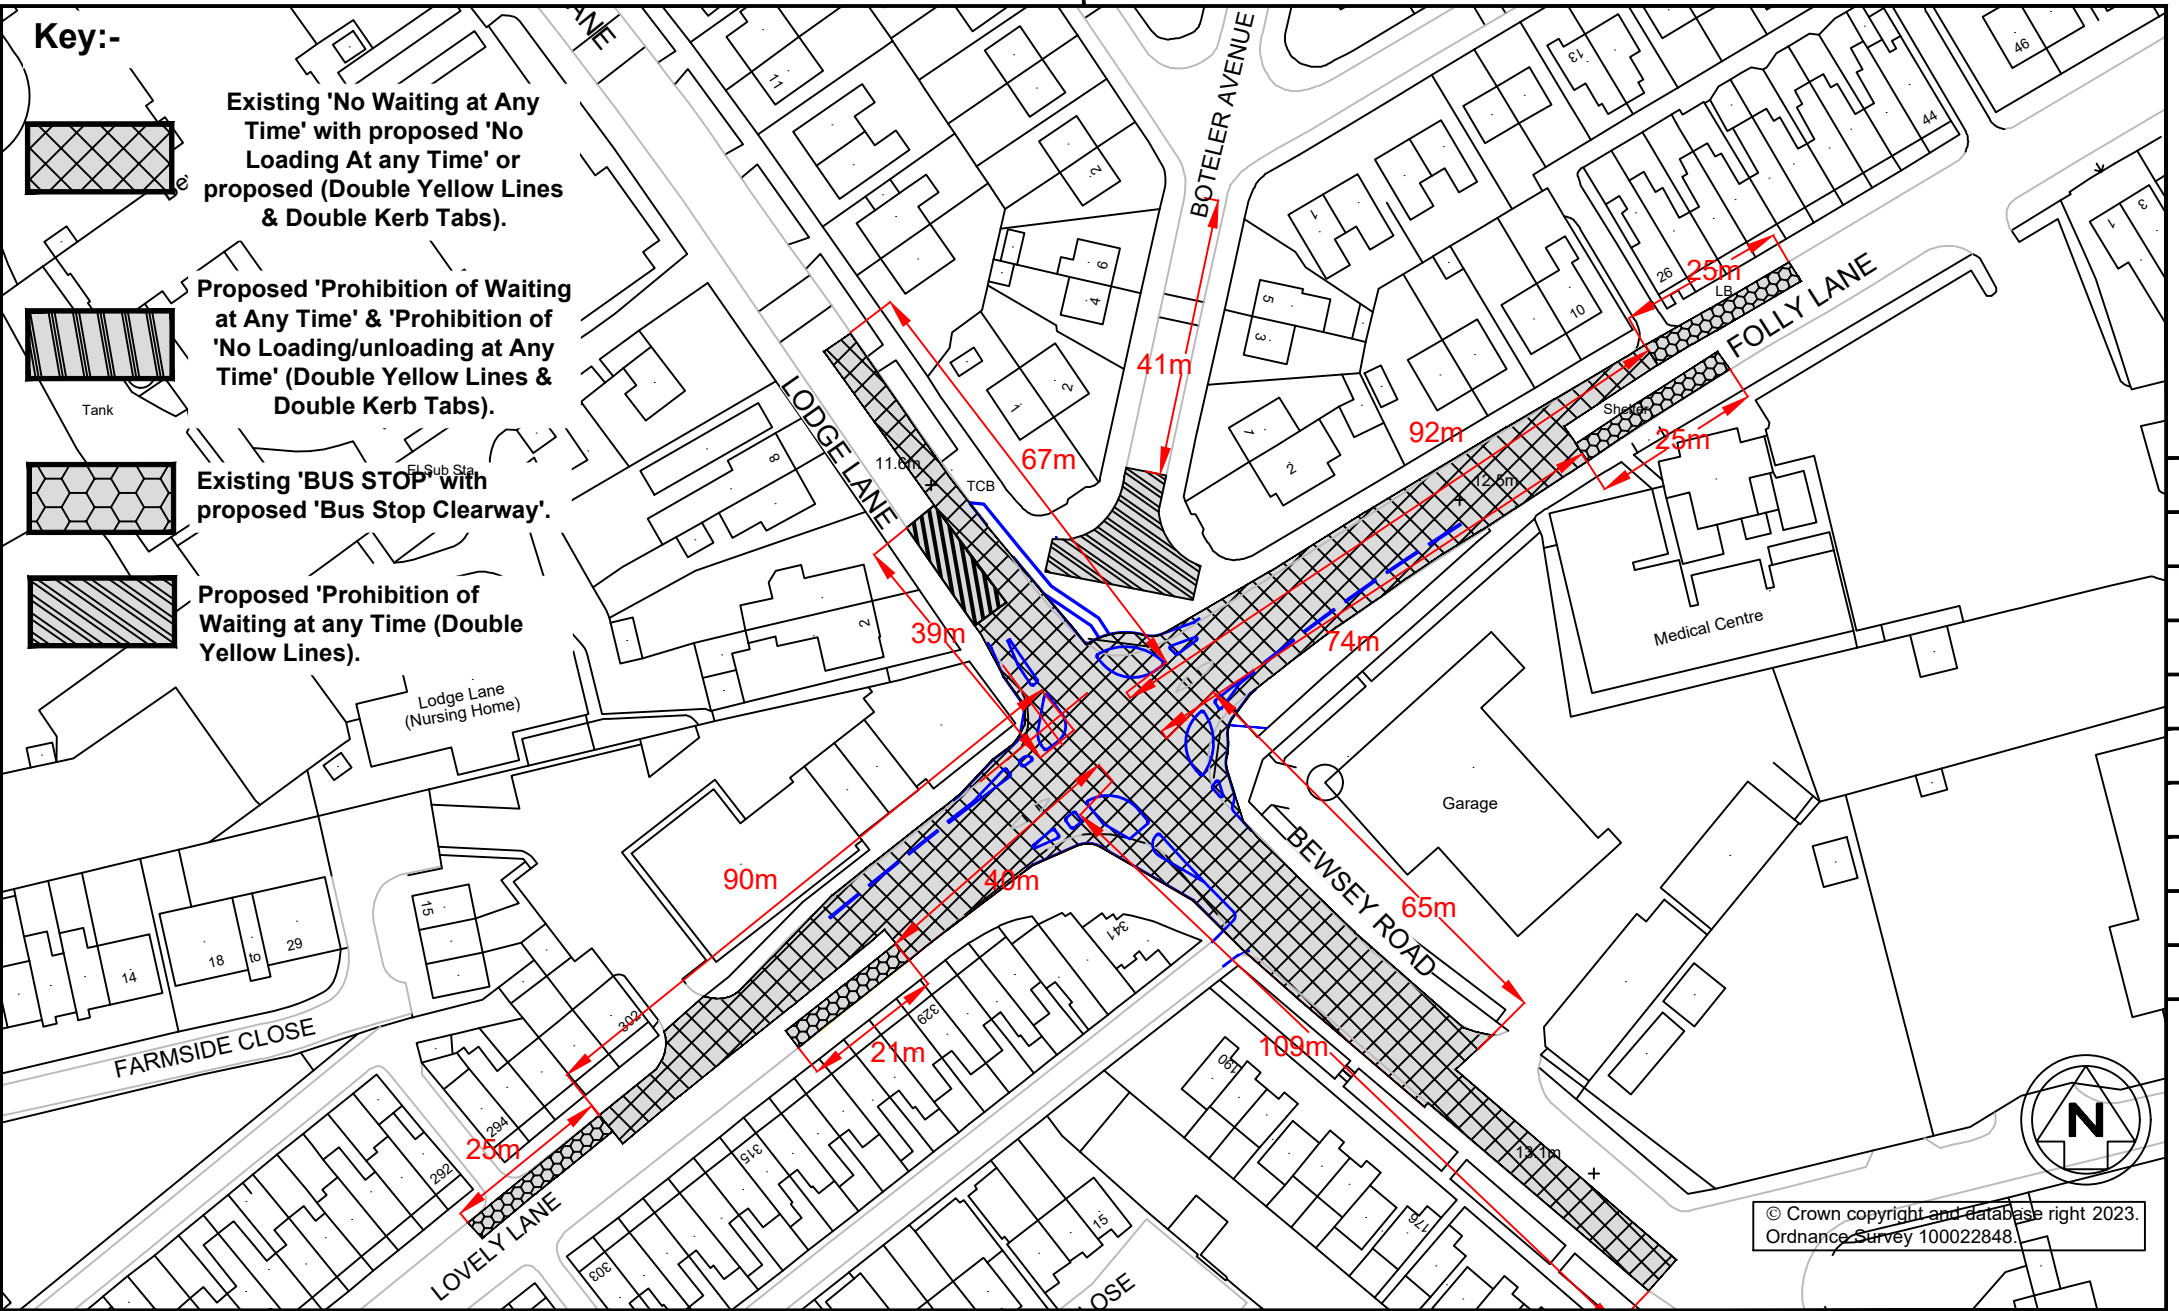

© Crown copyright and database right 2023. Ordnance Survey 100022848.

WARRINGTON
Borough Council



Environment and Transport Directorate
East Annexe, Town Hall, Sankey Street, Warrington WA1 1UH

Revn	Revision Details	Rev by	Chk by	Date:

Project	The Borough of Warrington (Traffic Management) (Civil Enforcement) Consolidation (Amendment No 55) Order 2023
Drawing Title	Bewsey Road / Lovely Lane / Lodge Lane / Folly Lane Cyclops Junction Improvement.

Drawn by	J.B	e-mail	
Approved by	D.W	Telephone	01925 44
Date	Jan'23	Fax	01925 44
Scales	NTS	Drawing No.	E/TMRS/TRO1008/1
		Sheet	1 of 1
		Phase / Revision	