


KEY:



Prohibition of Right Turn, Except for Buses, Taxis & Cycles.

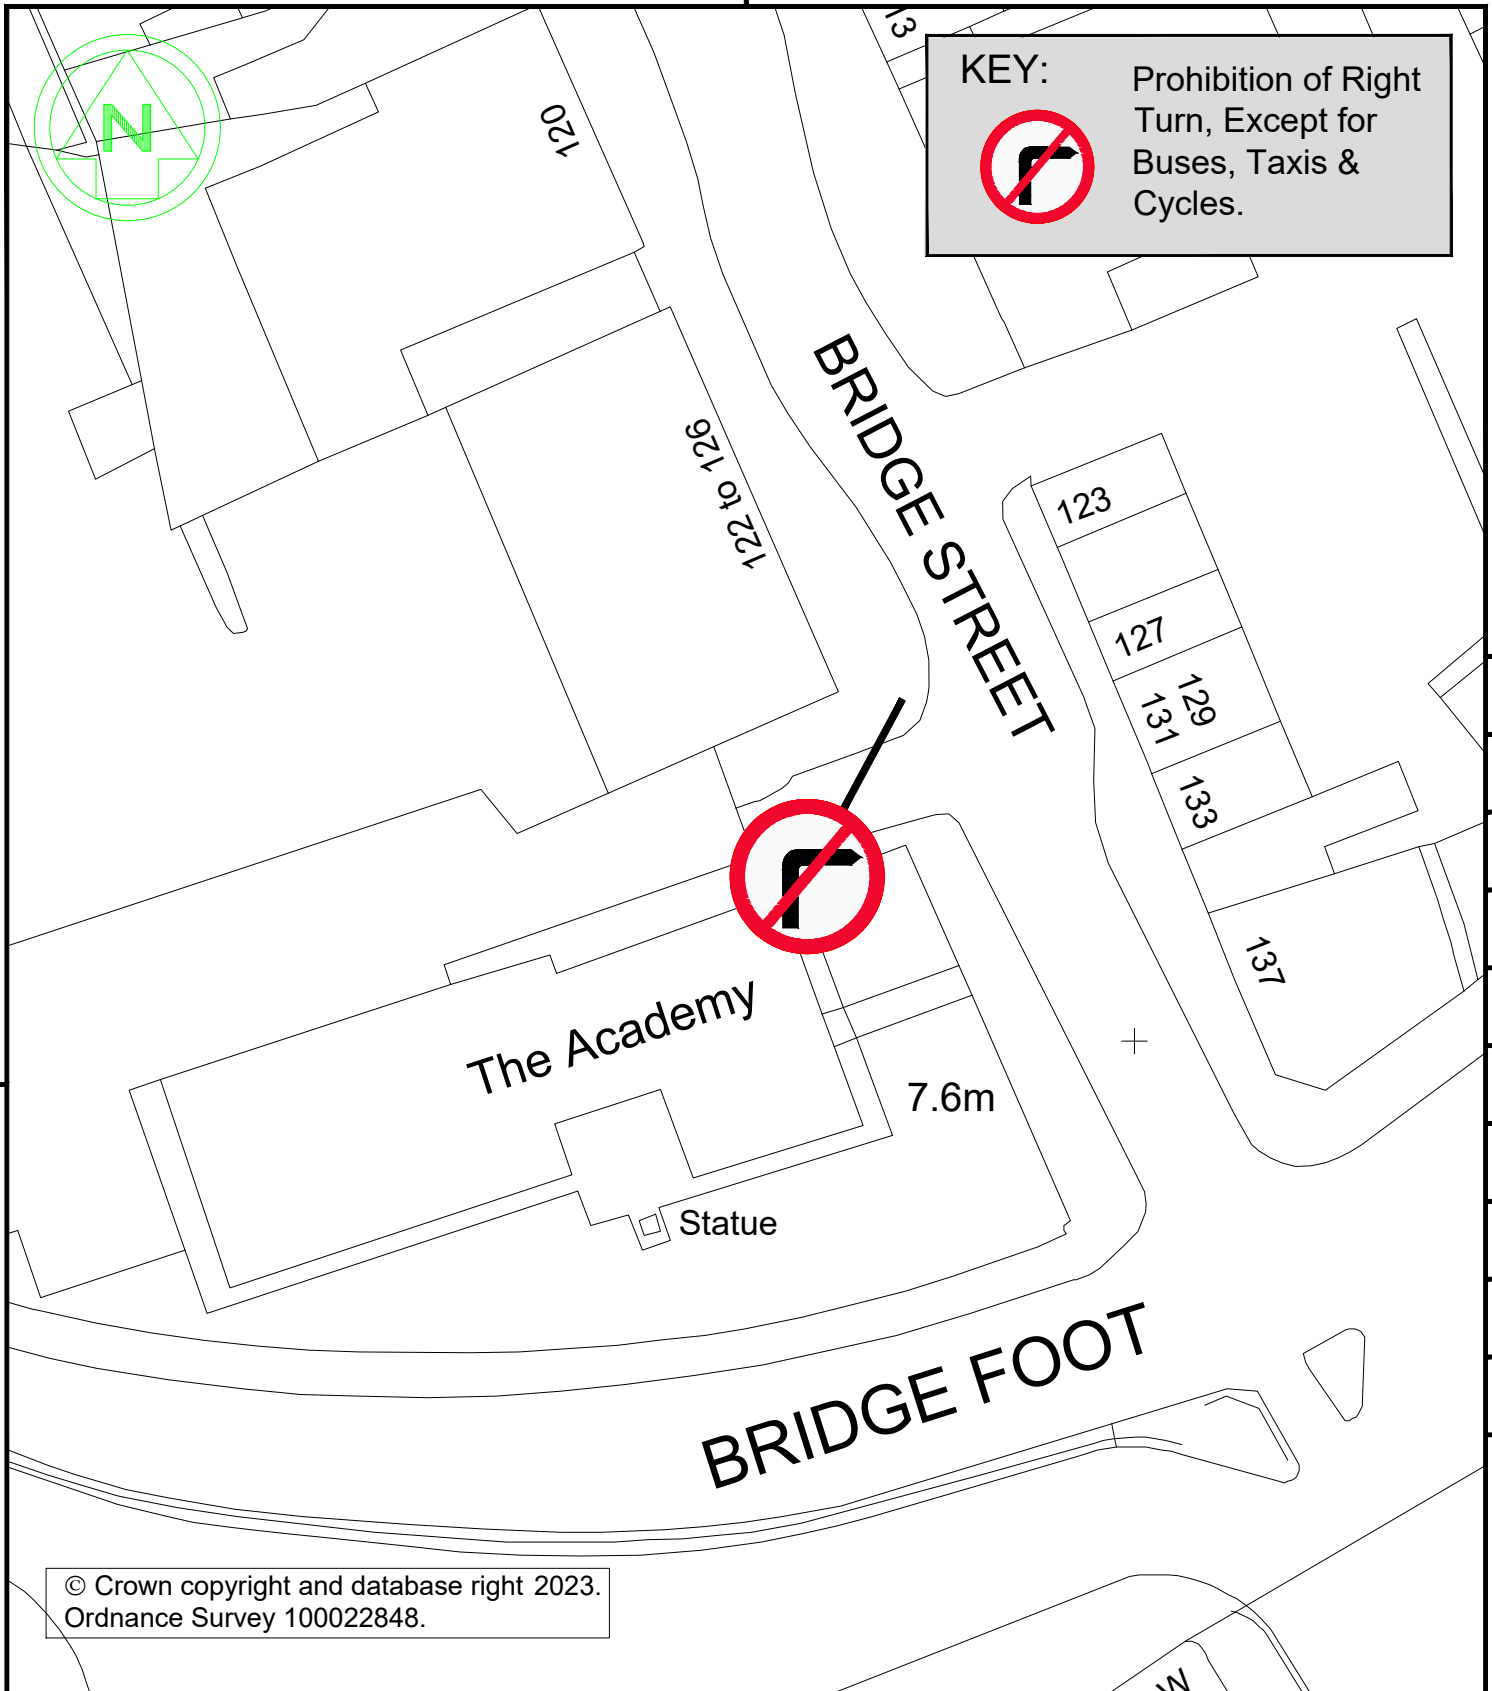

© Crown copyright and database right 2023.
Ordnance Survey 100022848.

Rev.	Revision Details	Rev by	Chk by	Date:

Drawn by	J.B	e-mail	
Approved by	D.W	Telephone	01925 44
Date	01/03/23	Fax	01925 44
Project			

Sheet of
Bridge Street (The Academy Building).

WARRINGTON Borough Council



Environment and Transport Directorate
East Annexe, Town Hall, Sankey Street, Warrington WA1 1UH

Drawing Title
The Borough of Warrington (Bridge Street) (The Academy Building) (Prohibition of Right Turn) Order 2023

Scales	Drawing No.	Phase / Revision
NTS	TRO1035/1	