


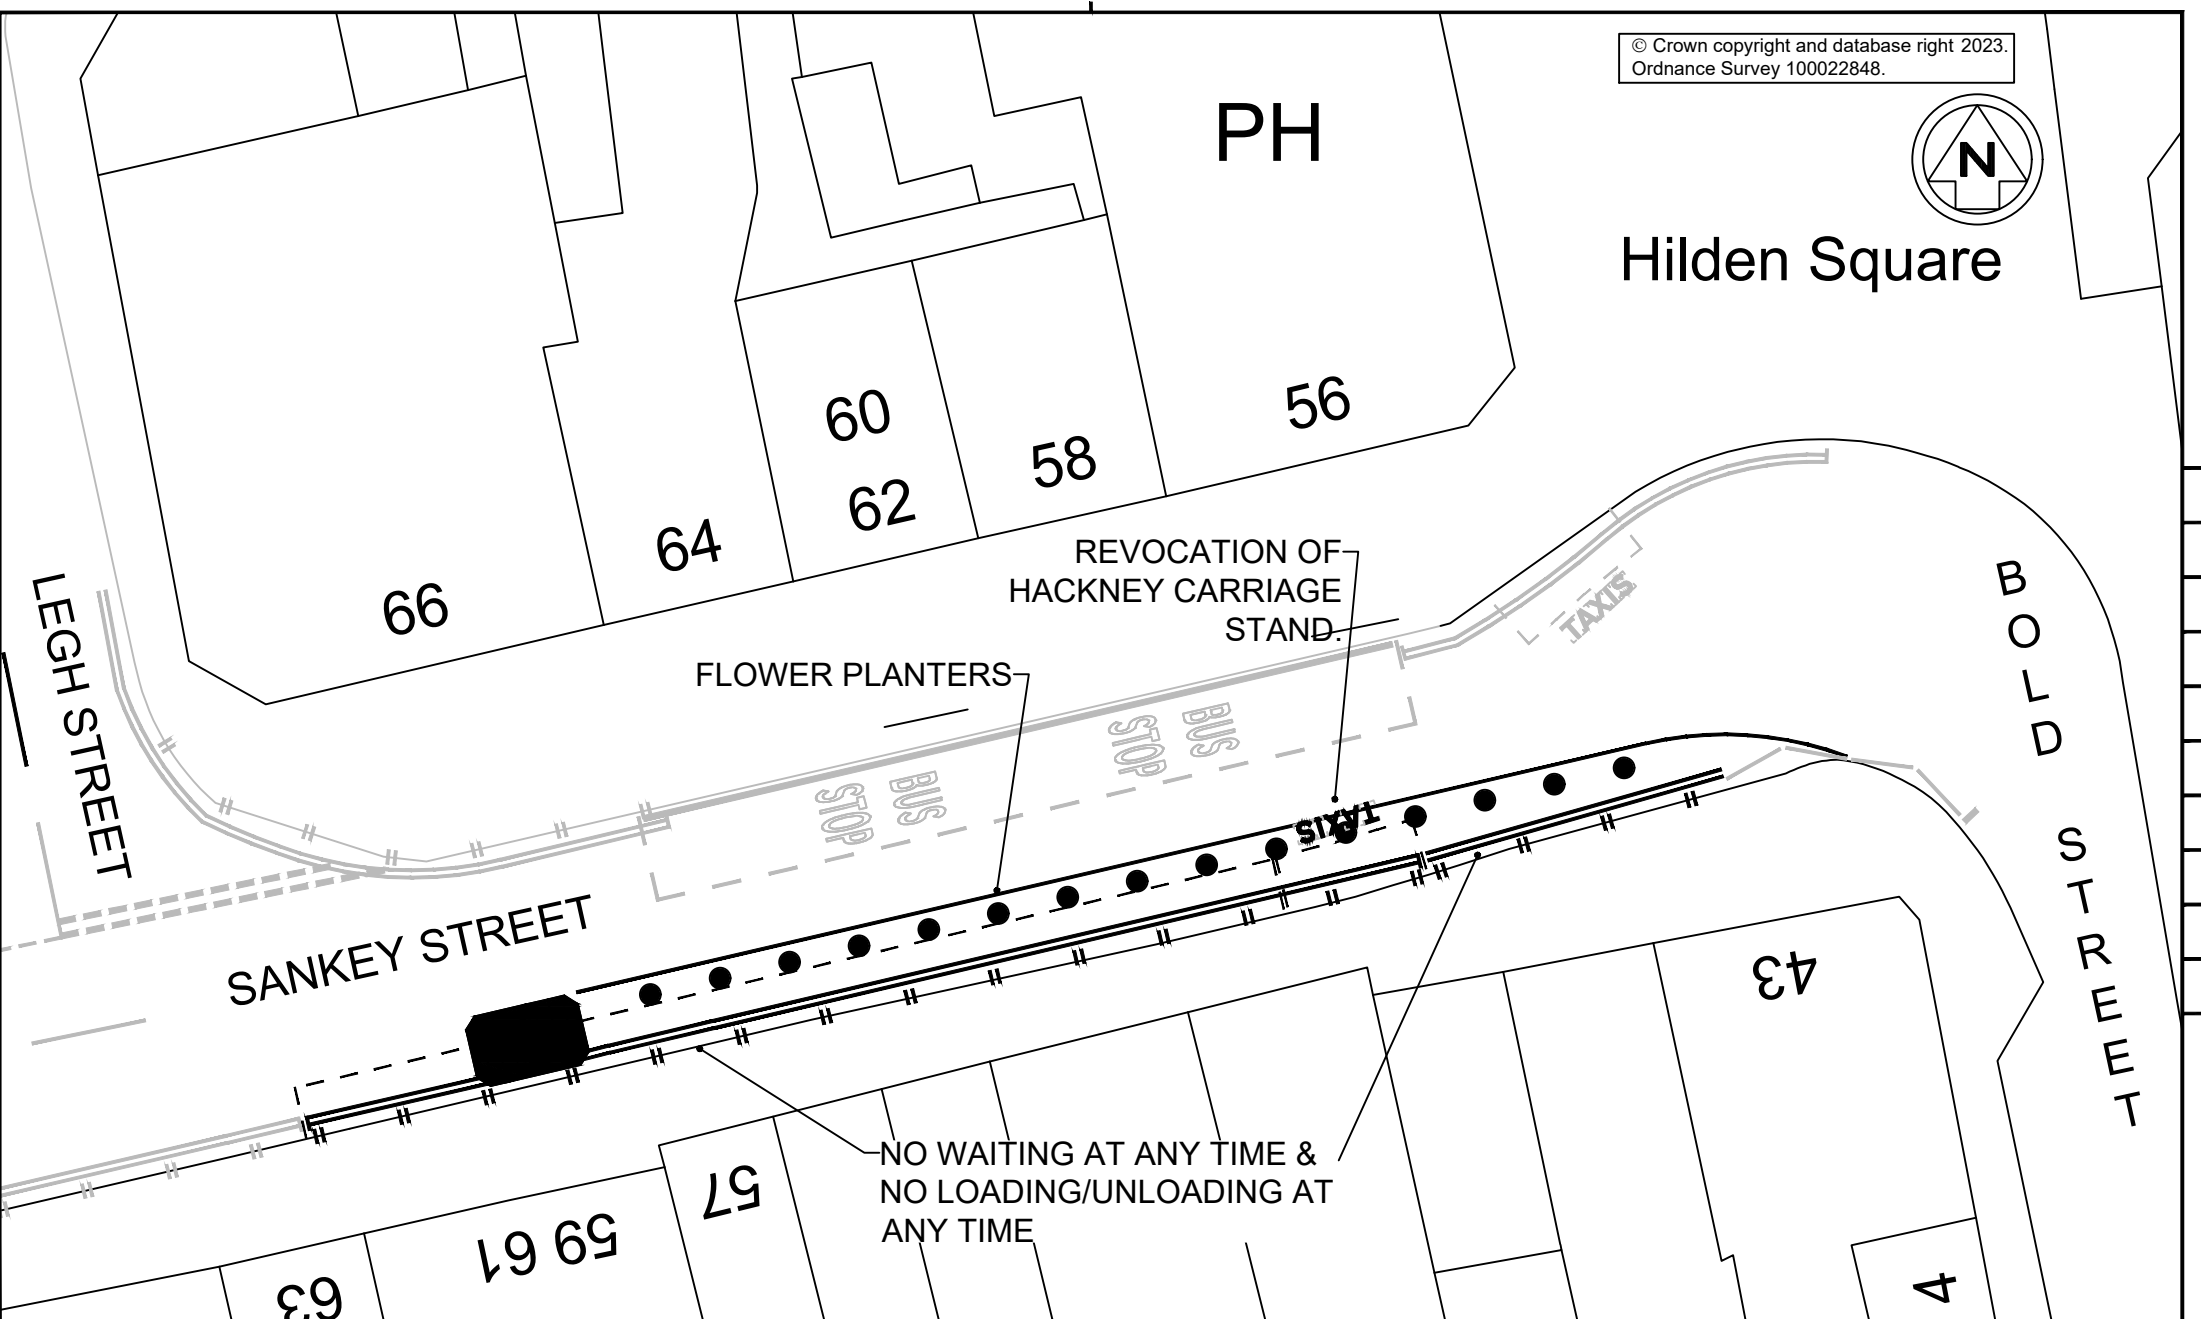

# Hilden Square



Environment and Transport Directorate  
 East Annexe, Town Hall, Sankey Street, Warrington WA1 1UH

Revn.	Revision Details	Rev by	Chk by	Date:

Project	Sankey Street
Drawing Title	The Borough of Warrington (Traffic Management) (Civil Enforcement) Consolidation (Amendment No.60) Order 2023

Drawn by	J.B	e-mail	x-john.barnes@warrington.gov.uk
Approved by	D.W	Telephone	01925 443415
Date	Aug'23	Fax	01925 443255
Sheet	1 of 1		
Scales	NTS	Drawing No.	E/TMRS/TRO1044/7
Phase / Revision			