

THE BOROUGH OF WARRINGTON (TRAFFIC MANAGEMENT) (CIVIL ENFORCEMENT)
CONSOLIDATION (AMENDMENT NO. 62) (PART 1) ORDER 2024

The Warrington Borough Council (hereinafter referred to as "the Council"), in exercise of their powers under Sections 1, 2, 4 and Part IV of Schedule 9 to the Road Traffic Regulation Act 1984 (hereinafter referred to as "the Act"), and of all other enabling powers, and after consultation with the Chief Officer of Police in accordance with Part III of Schedule 9 to the Act, hereby makes the following Order: -

1. Except where the context requires otherwise, any reference in this Order to a numbered Article or Schedule shall be construed as a reference to the Article or Schedule bearing that number in the Order referred to in the Schedule to this Order.
2. Any reference in this Order to any enactment shall be construed as a reference to that enactment as amended, applied, consolidated, re-enacted by or as having effect by virtue of any subsequent enactment.
3. Unless the context otherwise requires words denoting the singular shall include the plural and vice versa and words denoting the persons shall include either gender, bodies corporate, unincorporated associations and partnerships.
4. The Interpretation Act 1978 shall apply to the interpretation of this Order as it applies for the interpretation of an Act of Parliament and as if for the purposes of Section 21 of that Act this Order were an Act of Parliament and the Orders revoked by this Order were Acts of Parliament thereby repealed.
5. The making of this Order by the Council is done so under the duty imposed by Section 122(1) of The Road Traffic Regulation Act 1984 to secure the expeditious, convenient and safe movement of vehicular and other traffic and the provision of suitable and adequate parking facilities on and off the Highway, insofar as practicable having regard to the matters in Section 122(2) of the said Act.
6. In accordance with Regulation 19 of the Local Authorities Traffic Regulation Orders (Procedure) (England and Wales) Regulations 1996 the Council has deferred part of the order proposed in the Notice dated 23rd November 2023 and is making the Order in part as detailed in this Order.
7. The Order specified in the Schedule to this Order is hereby varied or amended as detailed in the said Schedule.
8. The restrictions imposed by this Order shall be in addition to and not in derogation from any restriction or requirements imposed by any regulations made or having effect as if made under the Act or by or under any other enactment.
9. This Order shall come into operation on the 7th day of March 2024 and may be cited as "The Borough of Warrington (Traffic Management) (Civil Enforcement) Consolidation (Amendment No. 62) (Part 1) Order 2024".

SCHEDULE

The Borough of Warrington (Traffic Management) (Civil Enforcement) Consolidation Order 2018, is hereby further varied or amended as follows: -

(a) In the 4th Schedule by the **addition** of:

24 HOUR CLEARWAYS

Winwick Lane Service Road
(Unclassified)

From its Administerial Boundary with St Helens Council for its
entire length.

Given under the Common Seal of the Council of the Borough of Warrington this 6th day of
March 2024.

The Common Seal of **WARRINGTON BOROUGH COUNCIL**)
was hereunto affixed in the presence of: -)




Authorised Signatory

COLM GAUGHRAN
PROPERTY LAWYER
AUTHORISED SIGNATORY



61568


Key:-

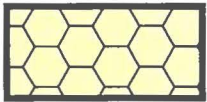

**24 Hour Clearway Order within
Administrative Boundary
between Warrington Borough
Council & St.Helens Council.**



61568
[Handwritten signature]

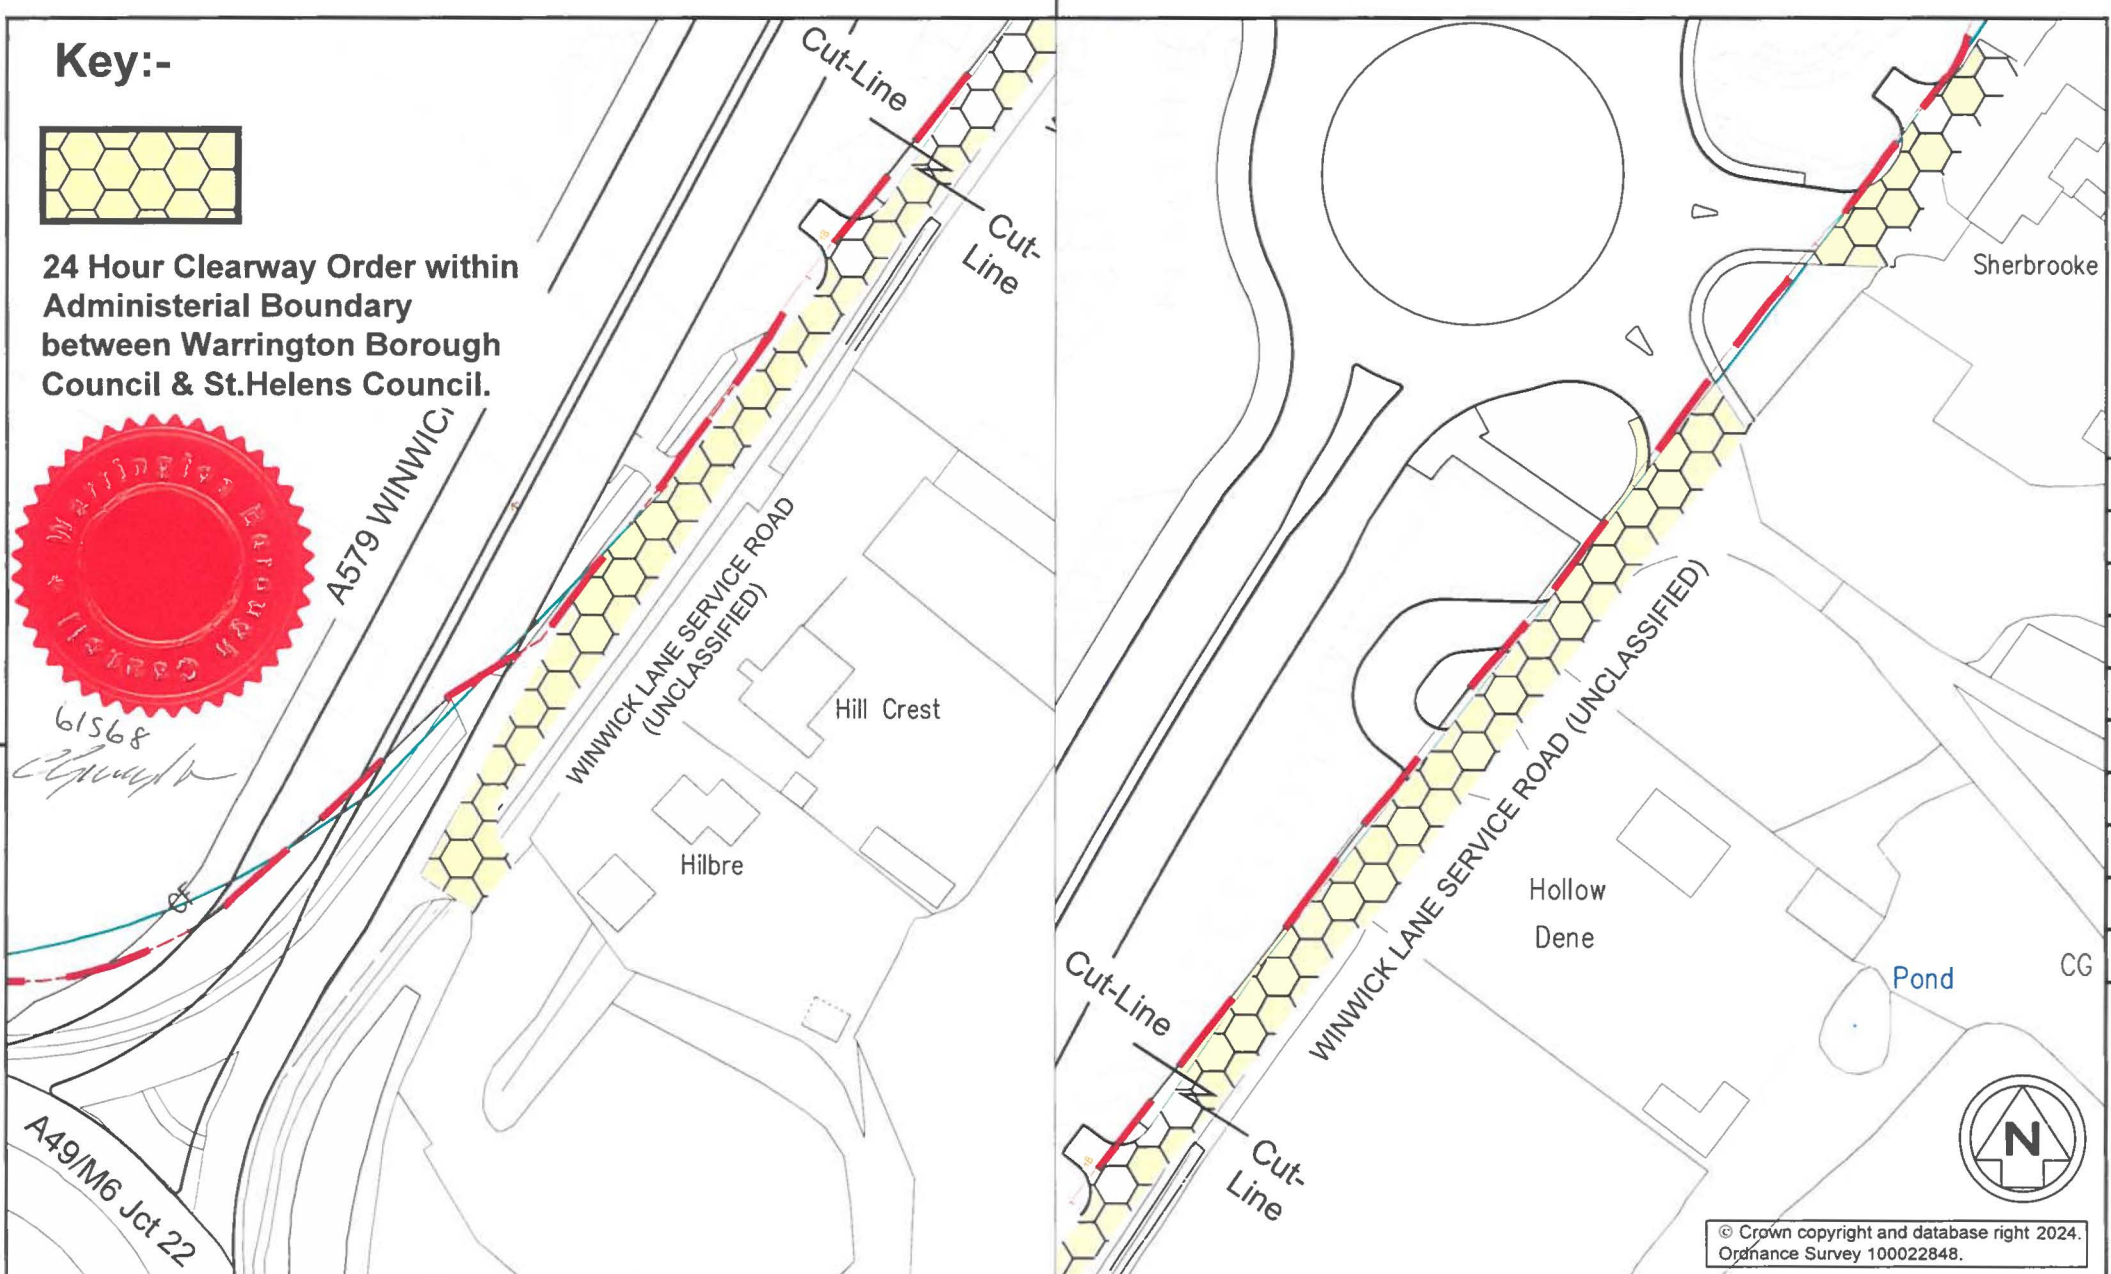

© Crown copyright and database right 2024.
Ordnance Survey 100022848.



Environment and Transport Directorate
East Annexe, Town Hall, Sankey Street, Warrington WA1 1UH

Rev.	Revision Details	Rev by	Chk by	Date:

Project
The Borough of Warrington (Traffic Management) (Civil Enforcement)
Consolidation (Amendment No.62) (Part 1) Order 2024.
Drawing Title
24 Hour Clearway.

Drawn by J.B	e-mail	
Approved by D.W	Telephone 01925 44	
Date Feb'24	Fax 01925 44	Sheet 1 of 1
Scales NTS	Drawing No.	Phase / Revision
	E/TMRS/TRO1045/3/1	