

SITE LAYOUT PLAN

SCALE 1:500

KEY:



MOBILE HOME



TOURER



AMENITY BUILDING




EXISTING HARDSTANDING



PROPOSED HARDSTANDING




EXISTING VEGETATION

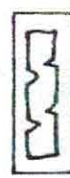



PROPOSED TREES/HEDGES




POST & RAIL FENCE

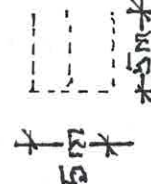

PARKING SPACES

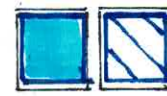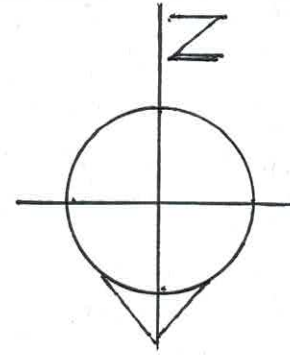

INTERMEDIATE RISK OF S.W. FLOODING
HIGH RISK OF S.W. FLOODING

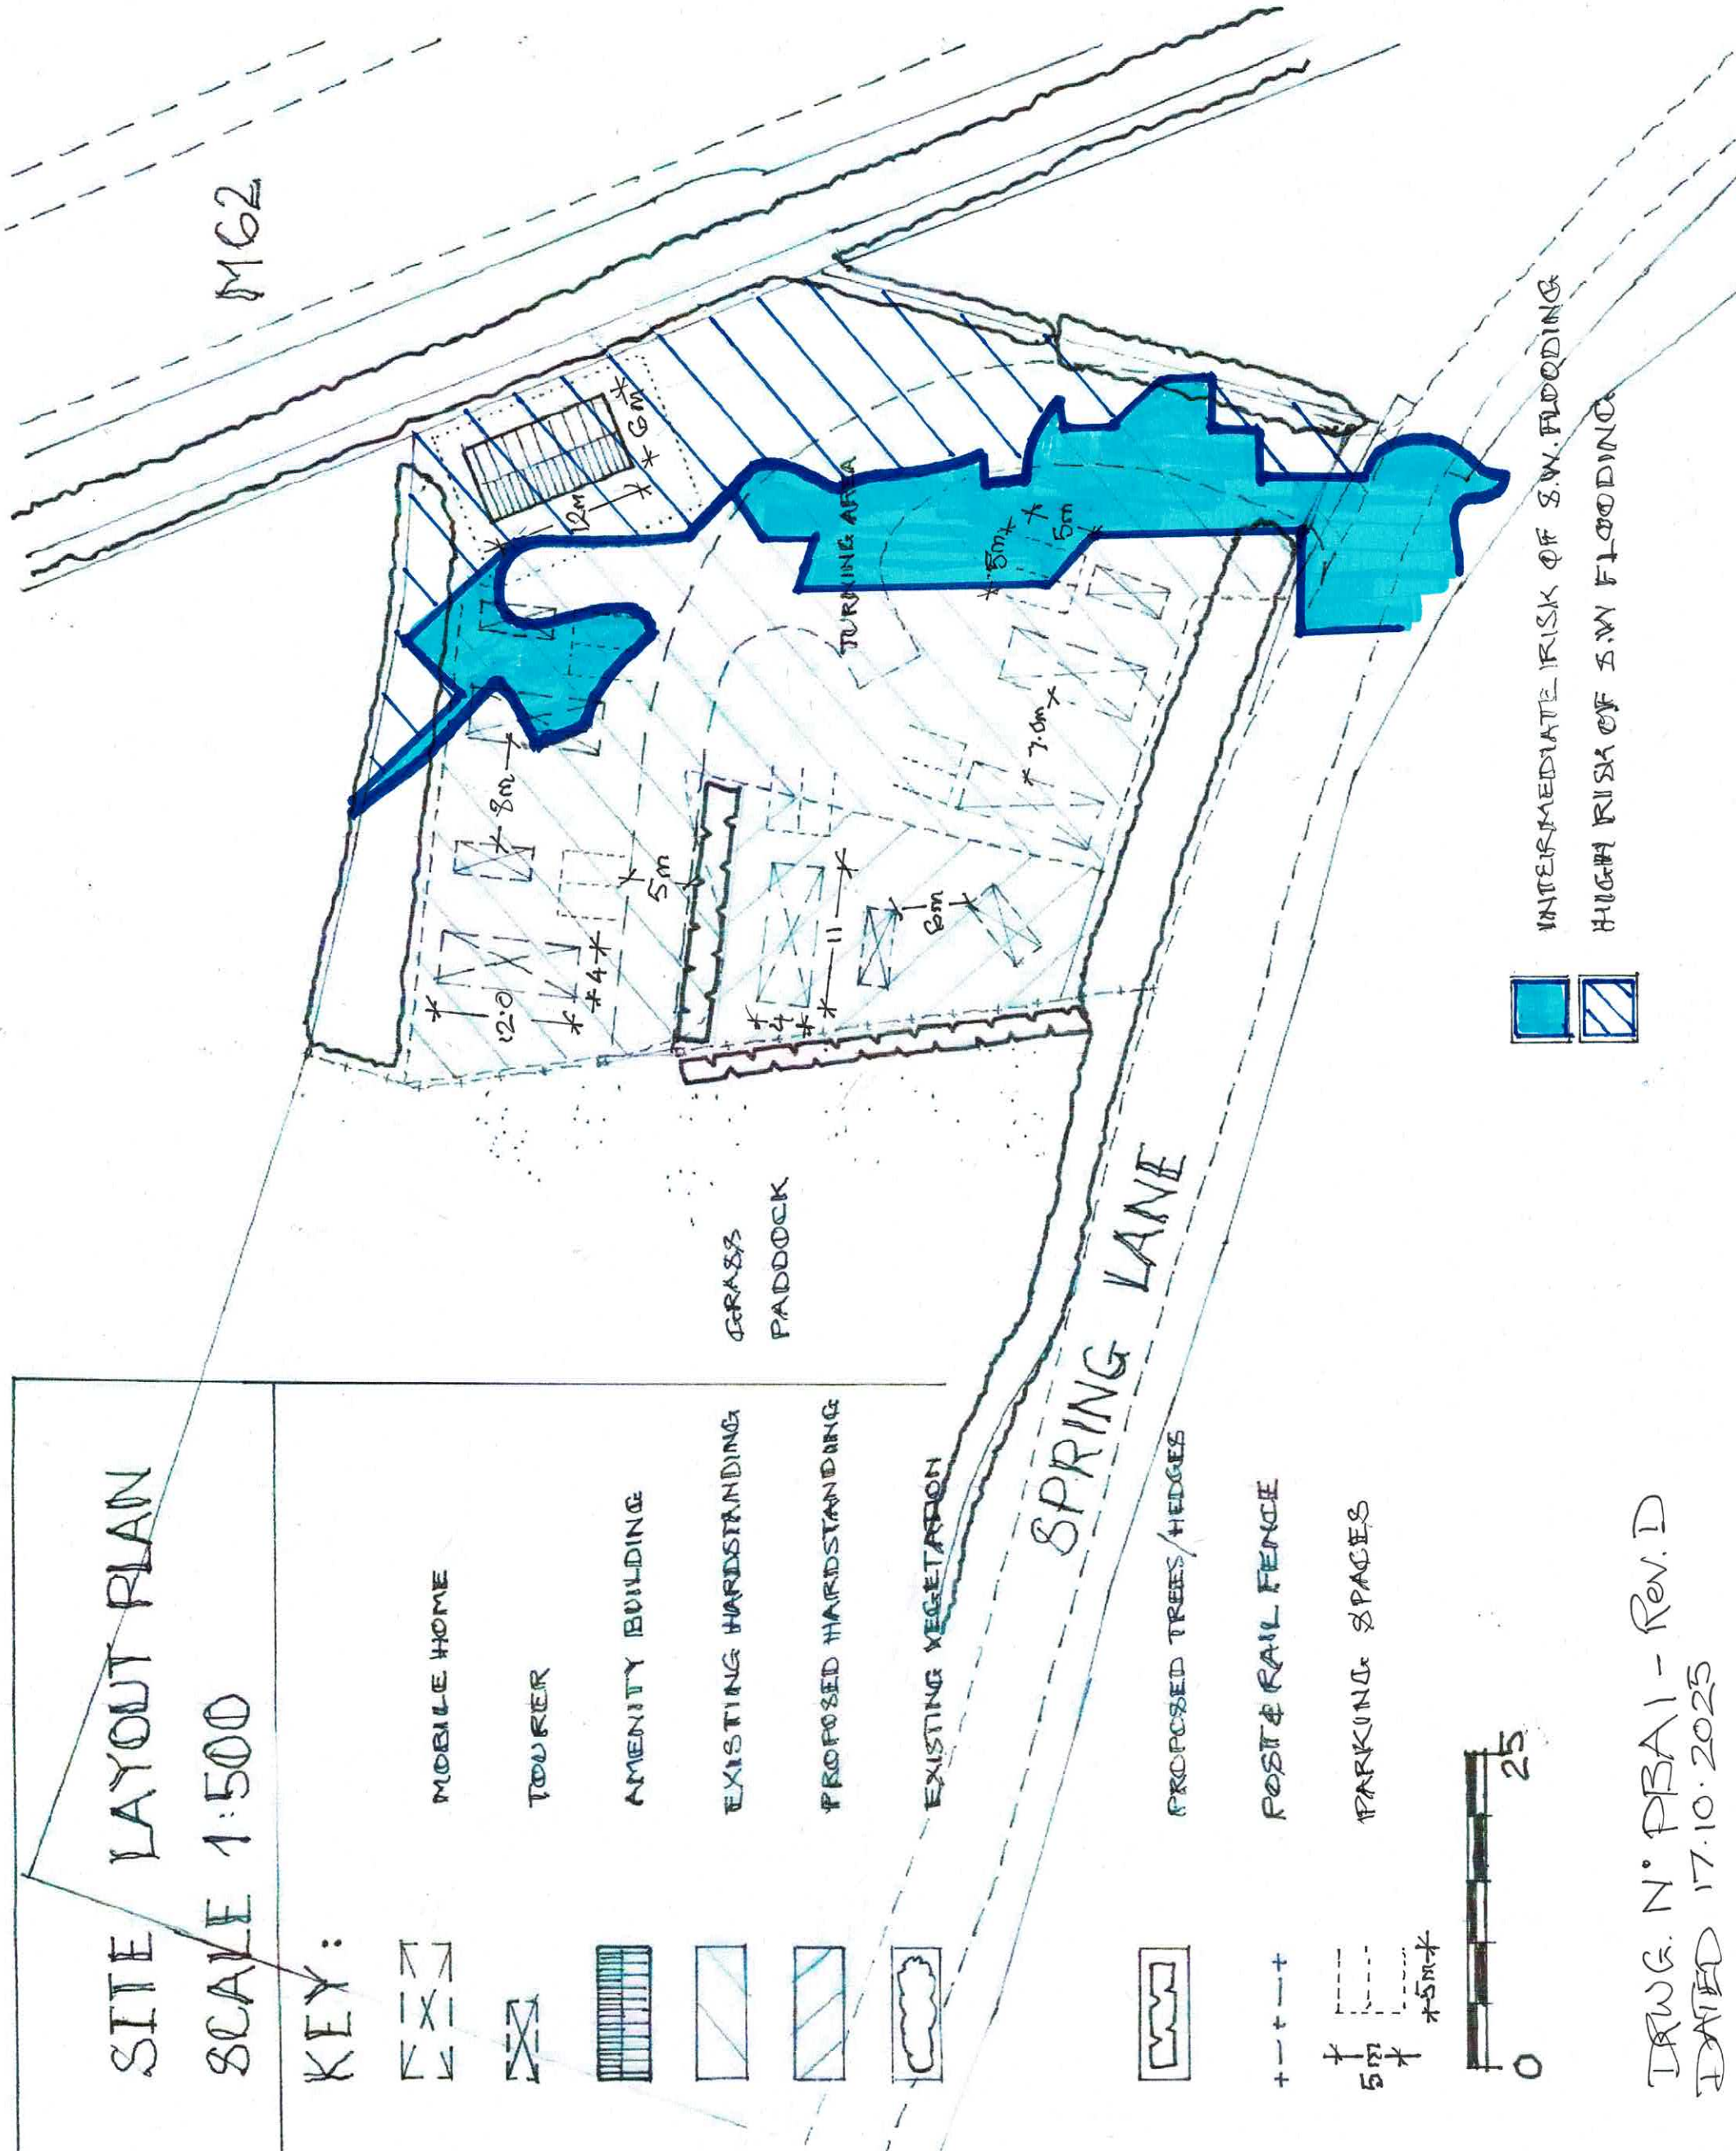

DRWG. N° PBA1 - Rev. D
DATED 17.10.2025