


# ARTIFICIAL GRASS PITCH (AGP) PROPOSAL

CHECK ALL DIMENSIONS PRIOR TO COMMENCEMENT OF WORK  
 NO GUARANTEE CAN BE GIVEN THAT ALL SERVICES HAVE BEEN SHOWN ON THE DRAWING  
 NO GUARANTEE CAN BE GIVEN TO THE ACCURACY AND COMPLETENESS OF ANY SERVICE PROVIDER RECORD INFORMATION SHOWN IN THIS DRAWING AND NO LIABILITY WILL BE ACCEPTED FOR ANY LOSSES THAT ARISE DUE TO A LACK OF ACCURACY IN ANY SERVICE PROVIDER RECORD INFORMATION  
 RELEVANT SERVICE DRAWINGS SHOULD BE OBTAINED FROM APPROPRIATE SERVICE PROVIDERS AND USED IN CONJUNCTION WITH THIS DRAWING  
 REFERENCE SHOULD ALSO BE MADE TO HISTORICAL PLANS AND AS BUILT DRAWINGS  
 THIS DRAWING IS COPYRIGHT TO LABOSPORT LTD


## ADVISORY NOTES

PLANNING PERMISSION IS SOUGHT TO CREATE NEW EXTERNAL SPORTS FACILITY WITH ASSOCIATED FEATURES INCLUDING:

1. INSTALLATION OF NEW ARTIFICIAL GRASS PITCH (AGP) WITH 122 X 78M FIELD OF PLAY WITH RUGBY LEAGUE PITCH MARKINGS
2. INSTALLATION OF NEW BALL STOP FENCING (3.0M HIGH) WITH ENTRANCE GATES AND ACCESS GATES TO AGP PERIMETER
3. INSTALLATION OF NEW PITCH PERIMETER BARRIER (0.8M AND 1.2M HIGH) WITH ENTRANCE GATES INTERNALLY WITHIN AGP ENCLOSURE, TO SEGREGATE THE PITCH PLAYING AREA FROM ADJOINING SPECTATOR AREAS
4. INSTALLATION OF NEW HARD STANDING AREAS ADJOINING THE AGP PERIMETER COMPLETE WITH ASSOCIATED POROUS ASPHALT SURFACING FOR PEDESTRIAN ACCESS AND CIRCULATION, GOALS STORAGE AND VEHICULAR MAINTENANCE AND EMERGENCY ACCESS
5. INSTALLATION OF NEW FLOODLIGHT SYSTEM SURROUNDING AGP AND NEW AMENITY LIGHTING ALONG HARD STANDING ACCESS
6. INSTALLATION OF NEW MAINTENANCE EQUIPMENT STORE WITHIN AGP FENCED ENCLOSURE
7. INSTALLATION OF CYCLE PARK WITH COVERED SHELTER

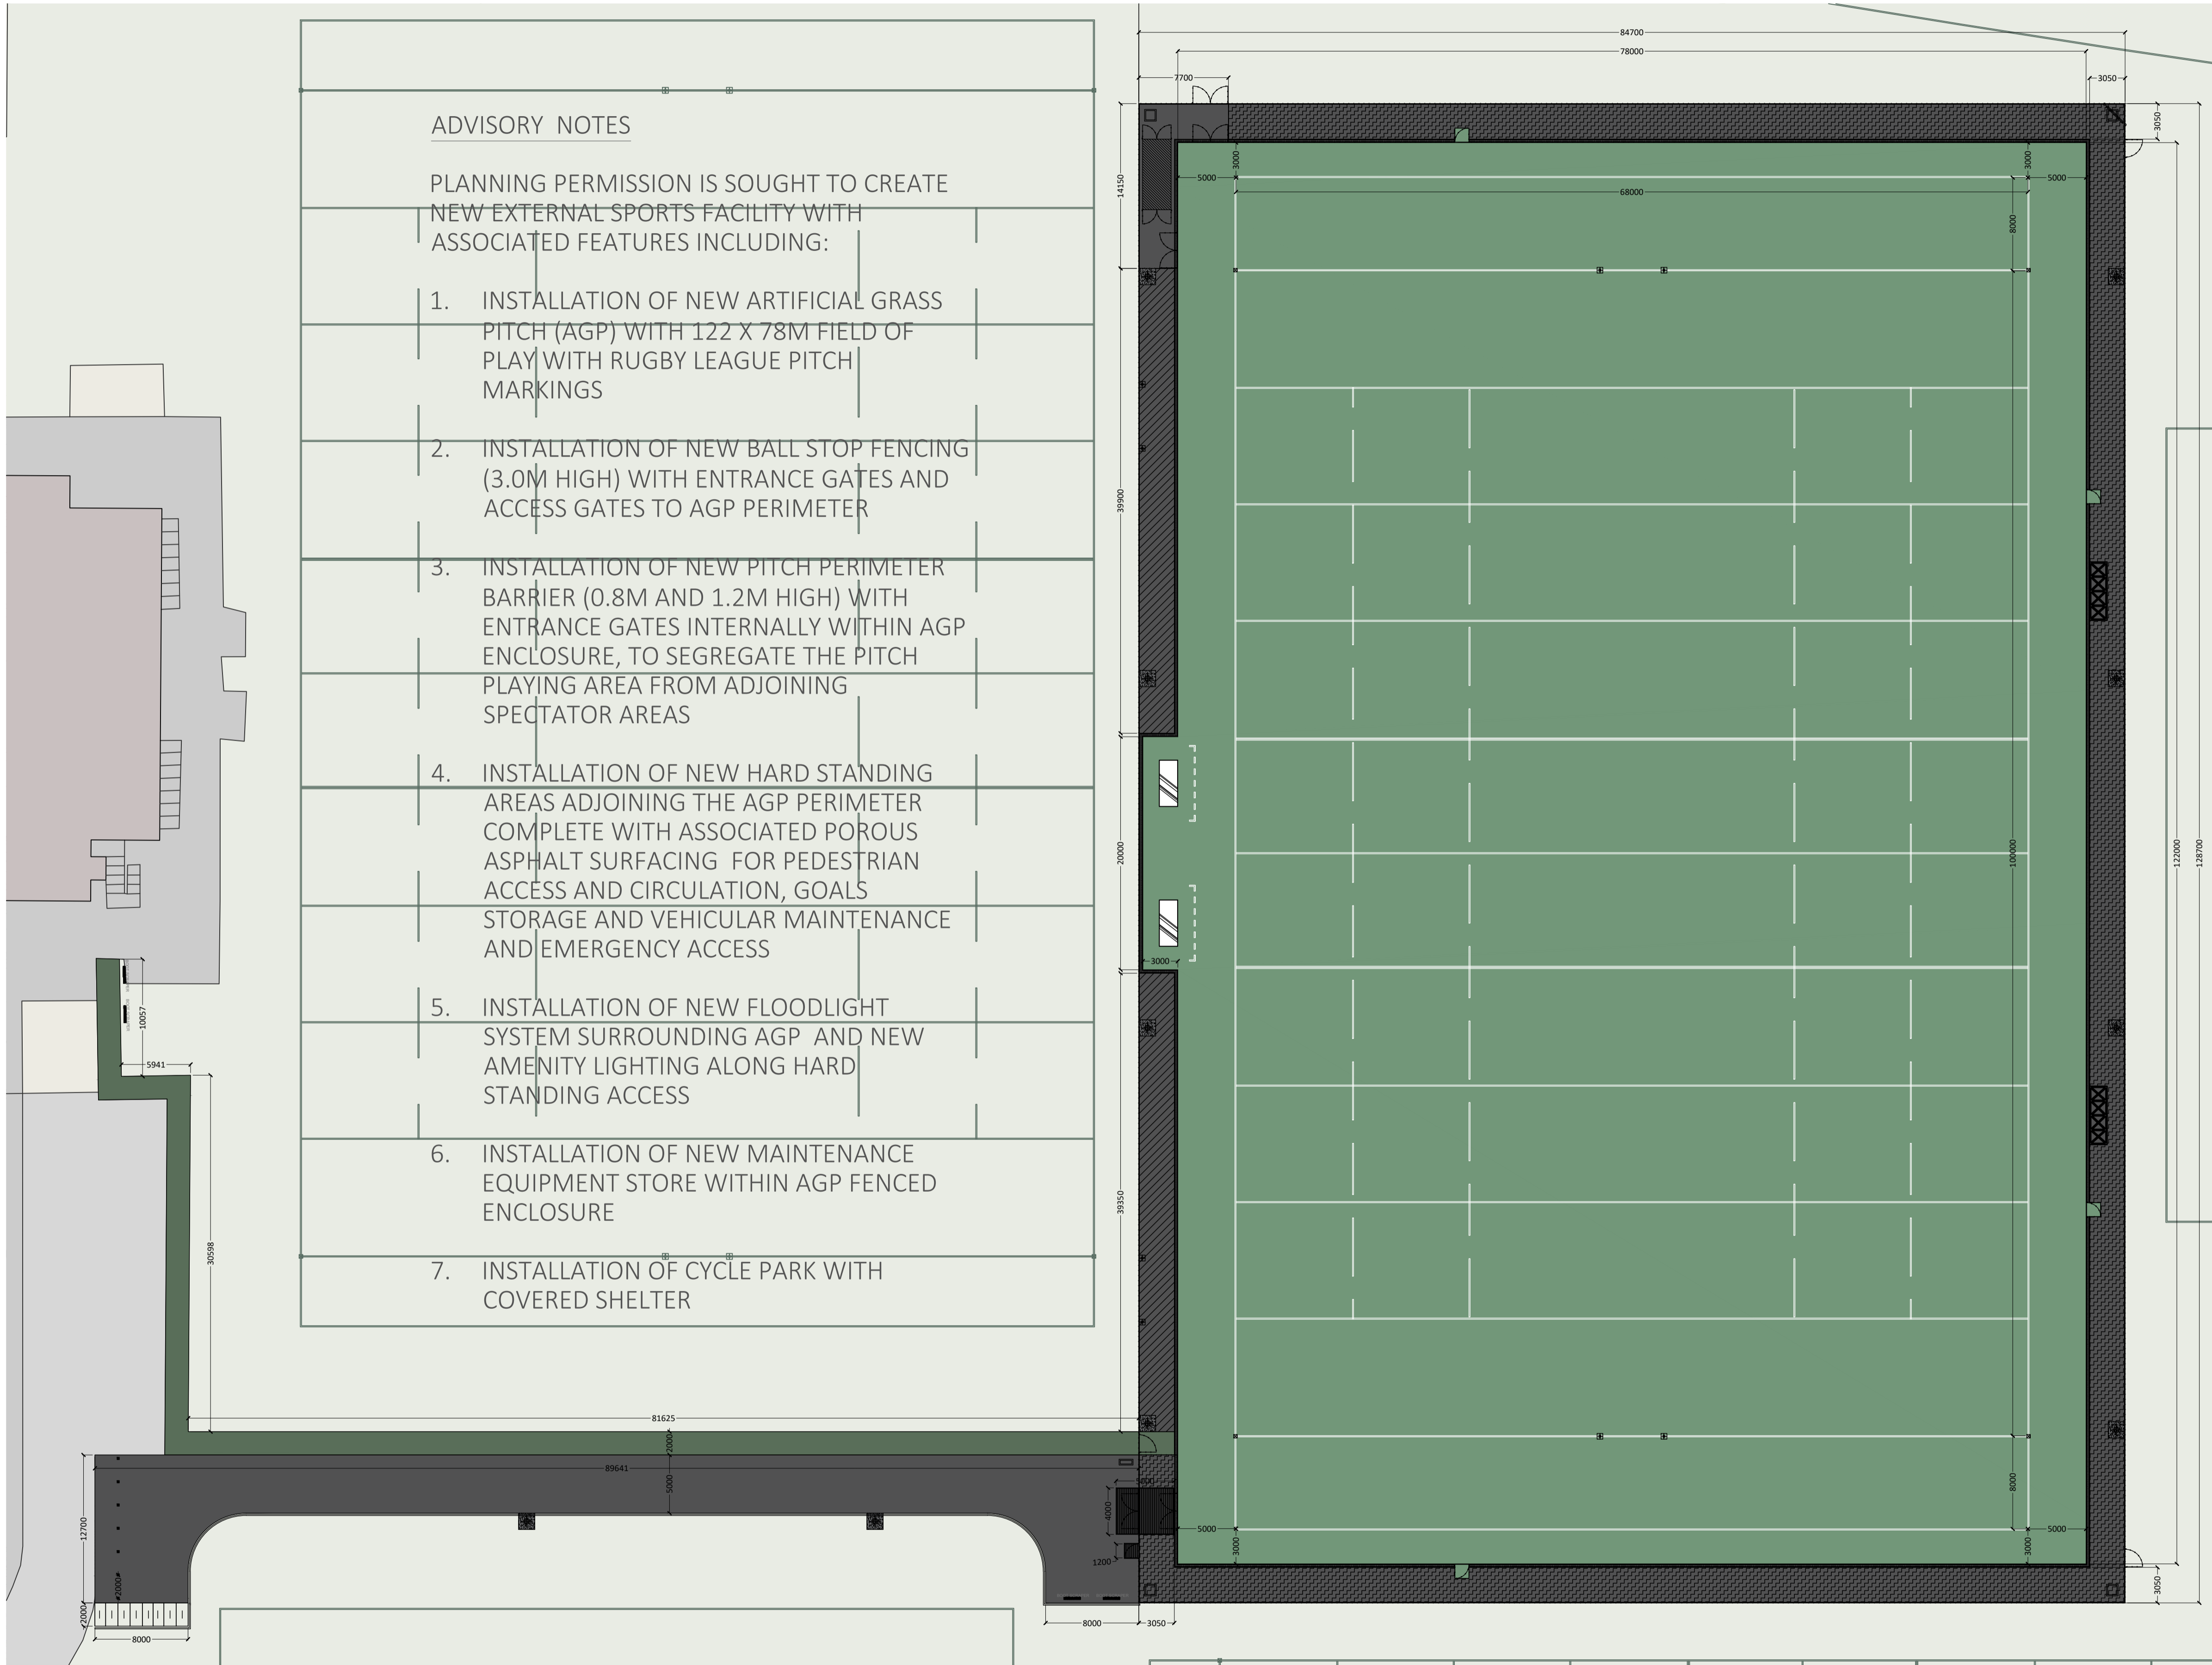

- ARTIFICIAL SPORTS SURFACING (3G RUGBY TURF)
- PADDED GOAL POSTS
- CORNER POSTS
- RUGBY POST PARKING SOCKETS
- HARD STANDING AREAS (SPECTATOR CIRCULATION / CLEAN ACCESS)
- HARD STANDING AREAS (SPECTATOR VIEWING AREA) WITH 1674 PERSON CAPACITY (BASED ON 279M LONG VIEWING SPACE / 0.5M2 VIEWING SPACE PER PERSON / THREE PERSONS DEEP)
- HARD STANDING AREAS (PORTABLE GOALS STORAGE AREAS)
- SCOREBOARD
- MAINTENANCE EQUIPMENT STORE (ELEVATED ABOVE GROUND TO PREVENT FLOODWATER IMPEDANCE)
- TEAM SHELTERS (DUG OUTS)
- FLOODLIGHT MAST WITH LED LUMINAIRES (MULTI SWITCHING CONTROLS TO BE HOUSED WITHIN PITCH-SIDE ELECTRICAL FEEDER PILLAR VIA REMOTE APP)
- FLOODLIGHT ELECTRICAL FEEDER PILLAR
- AMENITY LIGHT LAMP POST WITH LED LUMINAIRE
- RECESSED FOOT GRILL TO PEDESTRIAN / SPECIALIST MAINTENANCE ACCESS
- TIMBER KNEE RAIL ALONG CLEAN ACCESS
- REMOVABLE BOLLARDS WITHIN CLEAN ACCESS
- 3.0M HIGH BALL STOP FENCE / 0.8M TO 1.2M HIGH PITCH BARRIER
- GATED ACCESS (WEEKDAY TRAINING ACCESS / SPECTATOR ACCESS / SPECIALIST MAINTENANCE ACCESS / EMERGENCY ACCESS)
- GATED ACCESS (PLAYER MATCHDAY ACCESS)
- GATED EMERGENCY EGRESS / ESCAPE
- COVERED CYCLE PARK

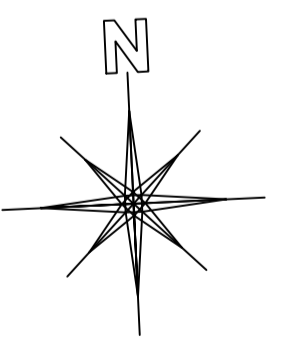

Labosport Ltd  
 Unit 3, Aerial Way, Huccall, Nottinghamshire, NG15 6DW  
 +44 (0)1525 968 398  
 www.labosport.com  
 info@labosport.co.uk

AUTHOR: WARRINGTON BOROUGH COUNCIL  
 CLIENT: VICTORIA PARK  
 PROJECT: ARTIFICIAL GRASS PITCH (AGP)

DRAWING		PROPOSED PLAN	
TENDER	TB	01	
PROJECT	LSUK 19-	DATE	02.04.2020
PAPER SIZE	A1	SCALE	1:350
		19- VICTORIA PARK 04	

