


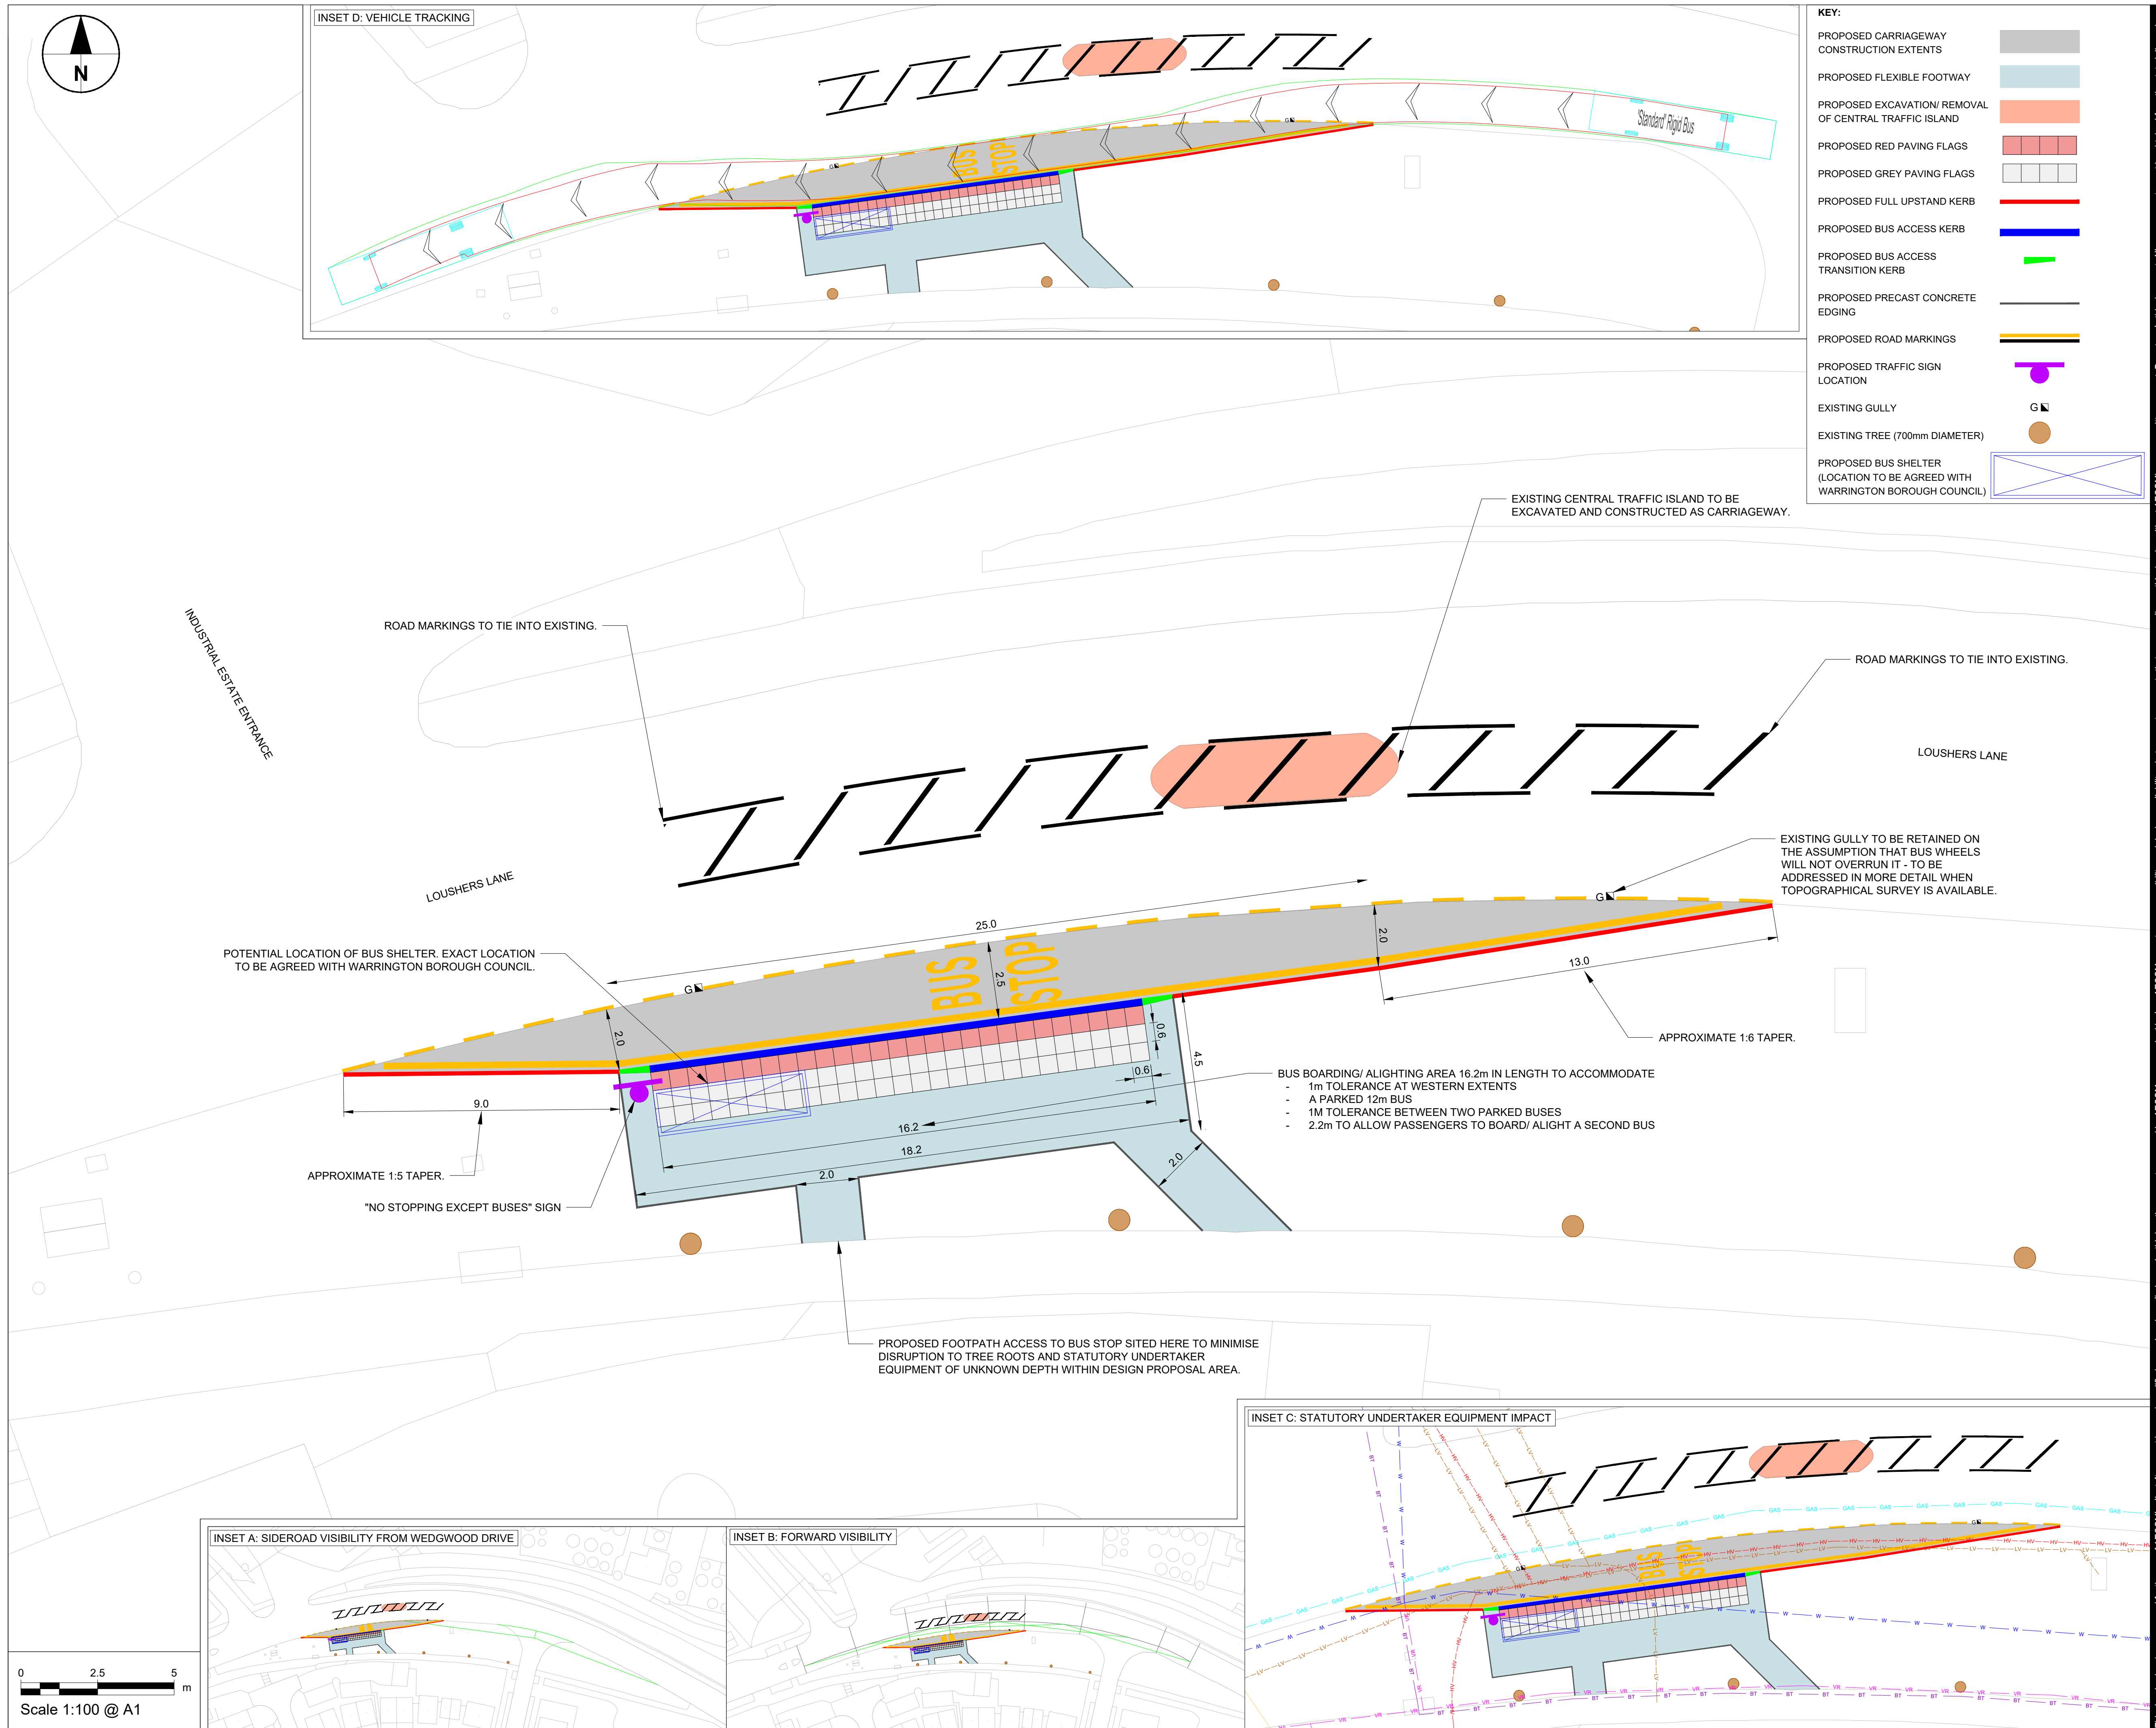

PROJECT

Wilderspool Causeway

Improvements

CLIENT

Warrington Borough
Council

East Annexe, Town Hall
Sankey Street, Warrington
WA1 1UH
tel: 01925 442 531
www.warrington.gov.uk

CONSULTANT

AECOM
Ground Floor, Exchange Station
Tithebarn Street
Liverpool, L2 2QP
www.aecom.com

NOTES

1. TO BE READ IN CONJUNCTION WITH ALL OTHER RELEVANT DOCUMENTATION / INFORMATION.
2. DIMENSIONS AND LEVELS ARE IN METRES UNLESS OTHERWISE STATED.
3. DO NOT SCALE FROM THIS DRAWING, USE ONLY PRINTED DIMENSIONS.
4. ALL LEVELS RELATE TO ORDNANCE DATUM
5. THIS DRAWING HAS BEEN PRODUCED USING OS MAPPING RECEIVED FROM WARRINGTON BOROUGH COUNCIL IN 2021.

CONCEPT DESIGN

© CROWN COPYRIGHT AND DATABASE RIGHTS 2021 OS 100022848 YOU ARE PERMITTED TO USE THIS DATA SOLELY TO ENABLE YOU TO RESPOND TO, OR INTERACT WITH, THE ORGANIZATION THAT PROVIDED YOU WITH THE DATA. YOU ARE NOT PERMITTED TO COPY, SUB-LICENCE, DISTRIBUTE OR SELL ANY OF THIS DATA TO THIRD PARTIES IN ANY FORM.

ISSUE/REVISION

P01	08/03/2024	CONCEPT DESIGN
I/R	DATE	DESCRIPTION

PROJECT NUMBER

60702862

SHEET TITLE

GENERAL ARRANGEMENT

LOUSHERS LANE BUS LAY BY

SHEET NUMBER

60702862-ACM-LL-XX-DR-HW-0101